

DRAWING REGISTER

Project No

Project

211 Castle Square


acme


Location	•										
Client	•										
Stage Sheet Name	9										
Sheet Number	5 5										
Date							D-				
Revision					day 25		Dat	te of Issu	е		
Issued by					day 25 month 03		<u> </u>				
issued by	7.0				year 22						
Drawing Number	Document Title	Scale	Size	Format		Docur	nents Is	sued and	l Revis	ions	
DRAWING REGISTER											
211-ACME-PLA-SH-0002	Drawing Register Schedule	N/A	A4	PDF	Х						_
Site Plans ST1 - 0000 Series - Site Plans	;	,									
211-ACME-PLA-ST1-00-0001	Location Plan Existing	1:1250	A1	PDF/DWG	х						
211-ACME-PLA-ST1-00-0002	Location Plan Proposed	1:1250	A1	PDF/DWG	х						
211-ACME-PLA-ST1-00-0010	Existing Site Plan	1:250/1:500	A1/A3	PDF/DWG	х						
211-ACME-PLA-ST1-00-0011	Proposed Site Plan - Ground	1:250/1:500	A1/A3	PDF/DWG	х						
211-ACME-PLA-ST1-00-0012	Proposed Site Plan - Roof	1:250/1:500	A1/A3	PDF/DWG	х						
211-ACME-PLA-ST1-00-0020	Demolition Plan	1:250/1:500	A1/A3	PDF/DWG	х						
Site Sections Existing/Proposed ST1 - 0000											
211-ACME-PLA-ST1-00-0200	Existing Site Section AA	1:250	A1	PDF/DWG	Х						
211-ACME-PLA-ST1-00-0201	Existing Site Section BB	1:250	A1	PDF/DWG	Х						_
211-ACME-PLA-ST1-00-0202	Existing Site Section CC	1:250	A1	PDF/DWG	X						
211-ACME-PLA-ST1-00-1200	Proposed Site Section AA	1:250	A1	PDF/DWG	Х						
211-ACME-PLA-ST1-00-1201	Proposed Site Section BB	1:250	A1	PDF/DWG	Х						
211-ACME-PLA-ST1-00-1202	Proposed Site Section CC	1:250	A1	PDF/DWG	X						
GA Plans GA1 - 1100 Series 211-ACME-PLA-GA1-00-1100	Proposed Pavilion A - Ground & Roof	1:100	Λ1	PDF/DWG							
211-ACME-PLA-GA1-00-1101	Proposed Pavilion B - Ground & Roof, Tank	1:100	A1 A1	PDF/DWG PDF/DWG	X						
211-ACME-PLA-GA1-00-1101	Proposed Pavillon B - Ground & Root, Tank	1.100	AI	PDF/DWG	Х						
CA Sections CA2 4200 Series											
GA Sections GA2 - 1200 Series 211-ACME-PLA-GA2-00-1203	Pavilion A Sections	1:100	A1	PDF/DWG	х						
211-ACME-PLA-GA2-00-1204	Pavilion B Sections	1:100	A1	PDF/DWG	X						
		1		1							
GA Elevations GA3 - 1300 Series											
211-ACME-PLA-GA2-00-1300	Pavilion A Elevations N/S	1:100	A1	PDF/DWG	Х						
211-ACME-PLA-GA2-00-1301	Pavilion A Elevations E/W	1:100	A1	PDF/DWG	х						
211-ACME-PLA-GA2-00-1302	Pavilion B Elevations N/S	1:100	A1	PDF/DWG	х						
211-ACME-PLA-GA2-00-1303	Pavilion B Elevations E/W	1:100	A1	PDF/DWG	х						
Schedules											
211-ACME-PLA-SD1-00-3200	Area Schedule	N/A	A4	PDF	Х						
	· ————————————————————————————————————				: :						:









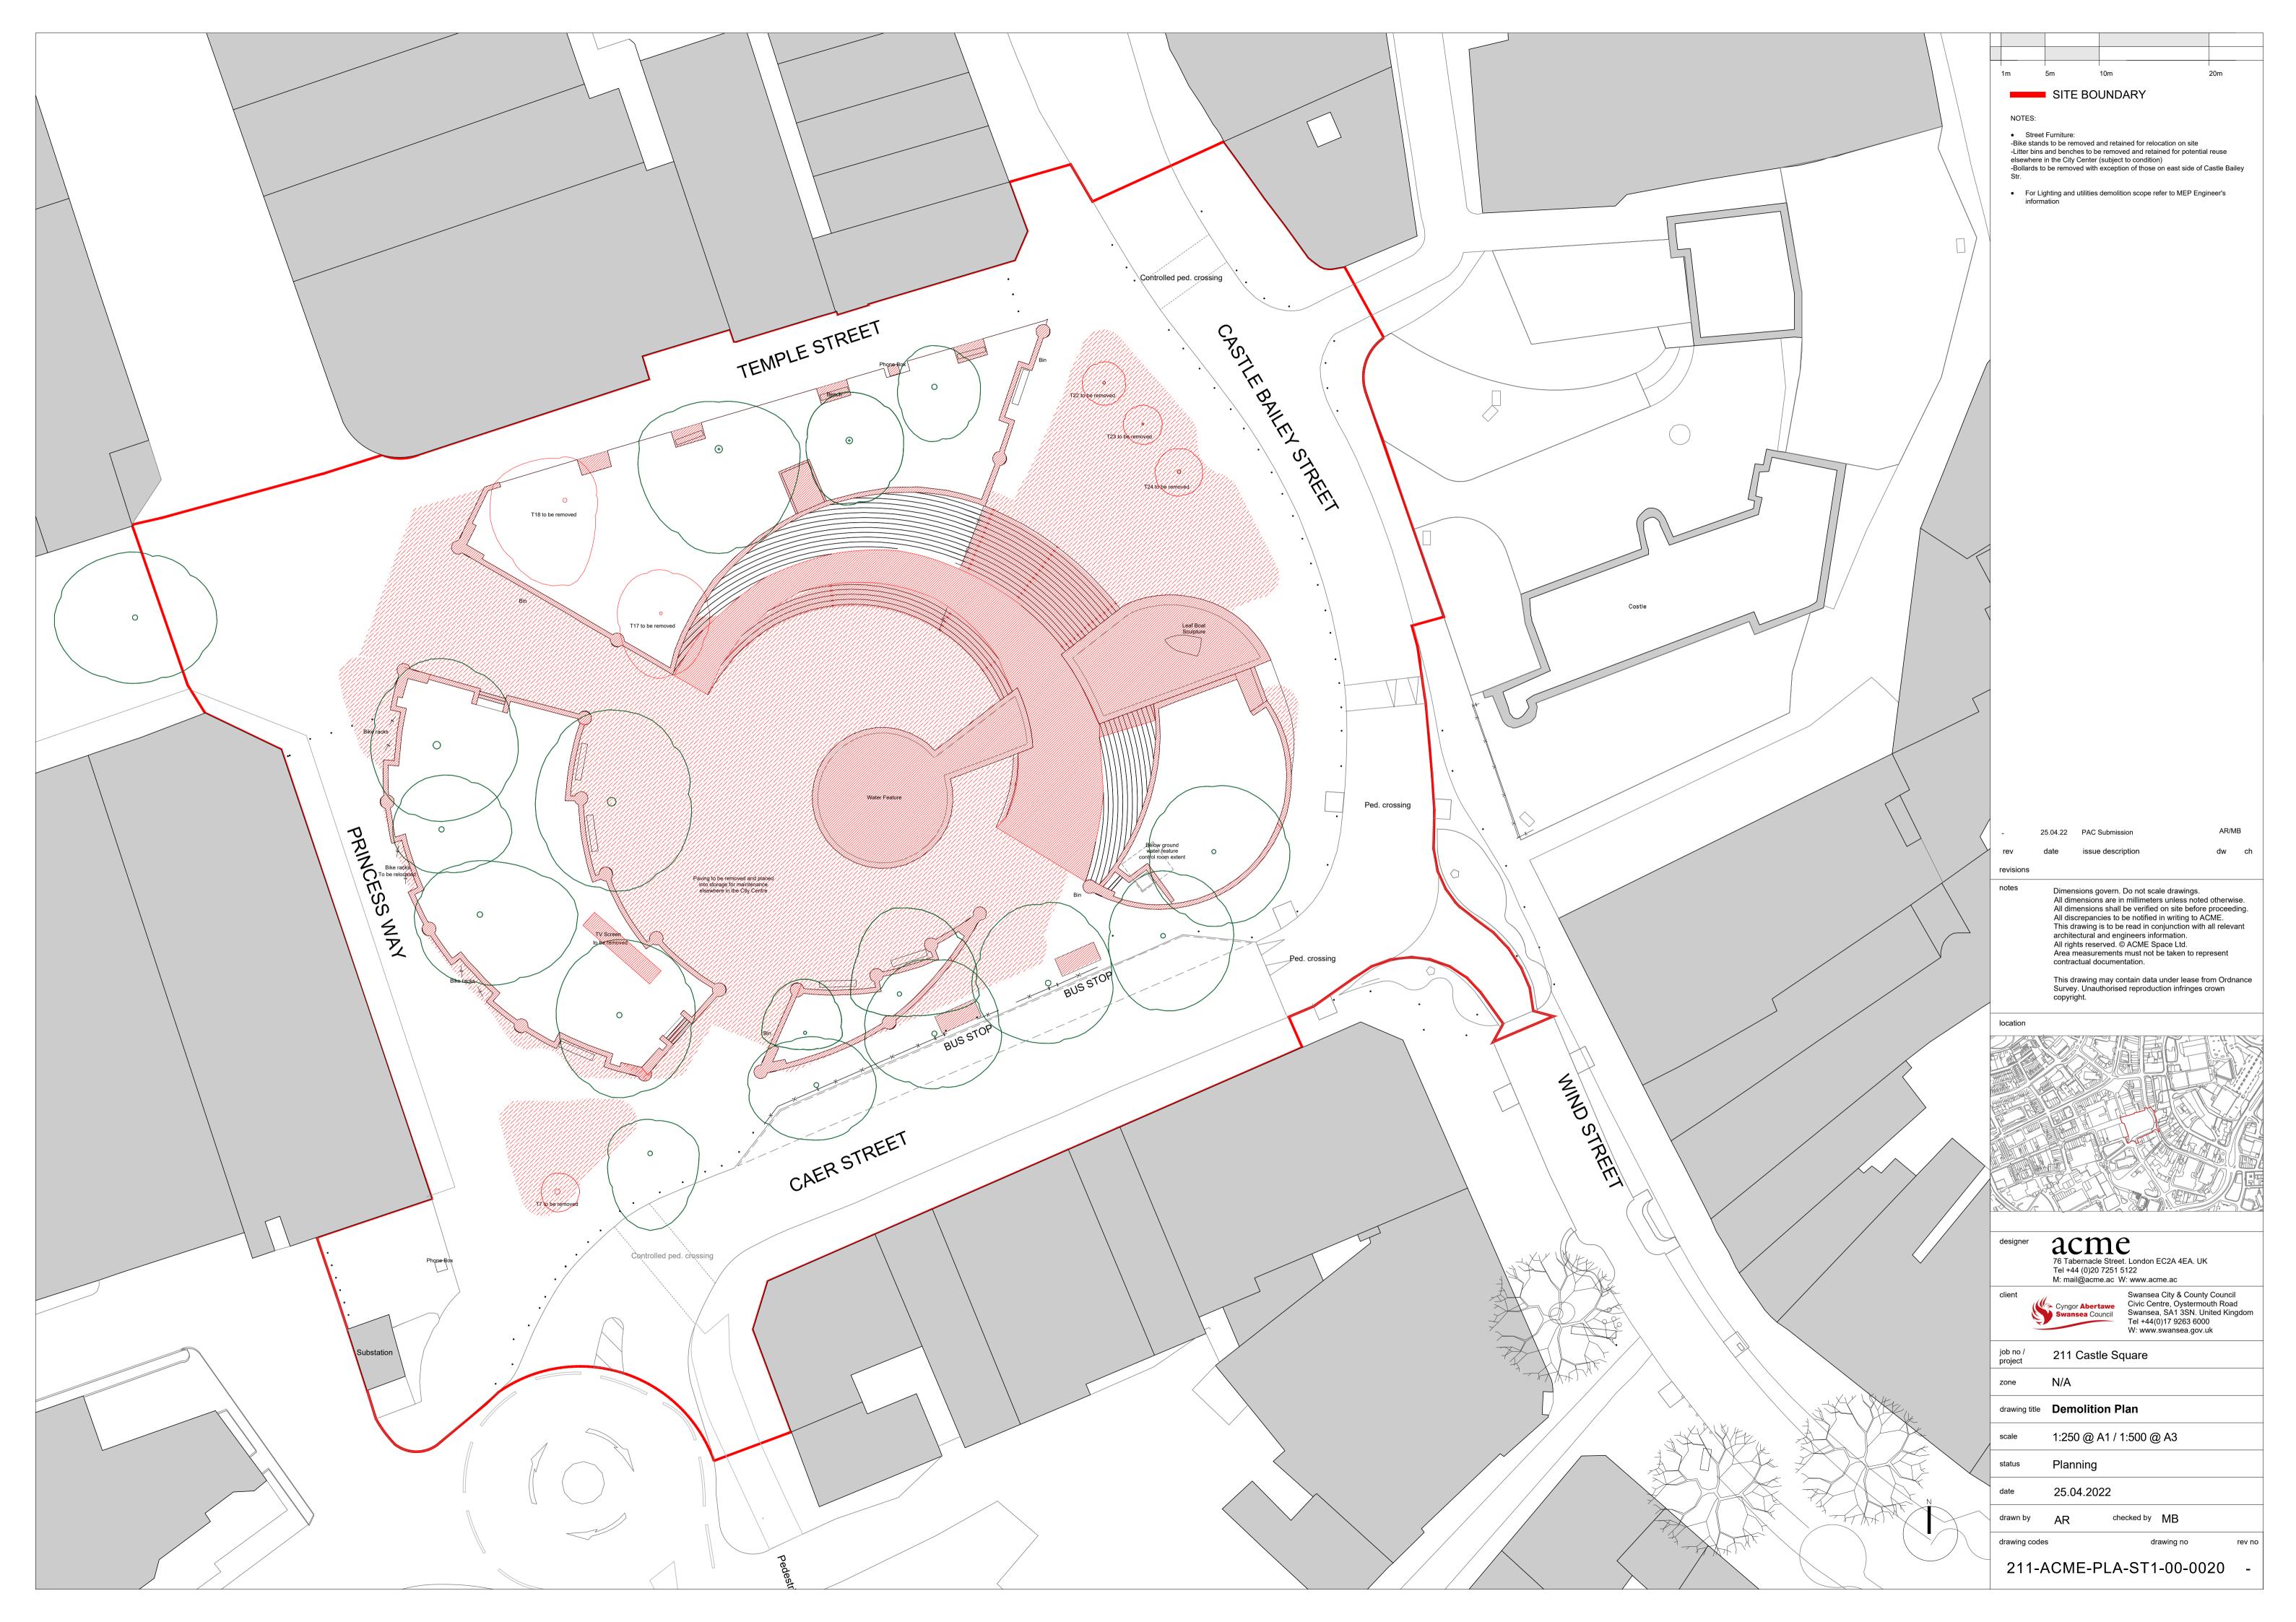

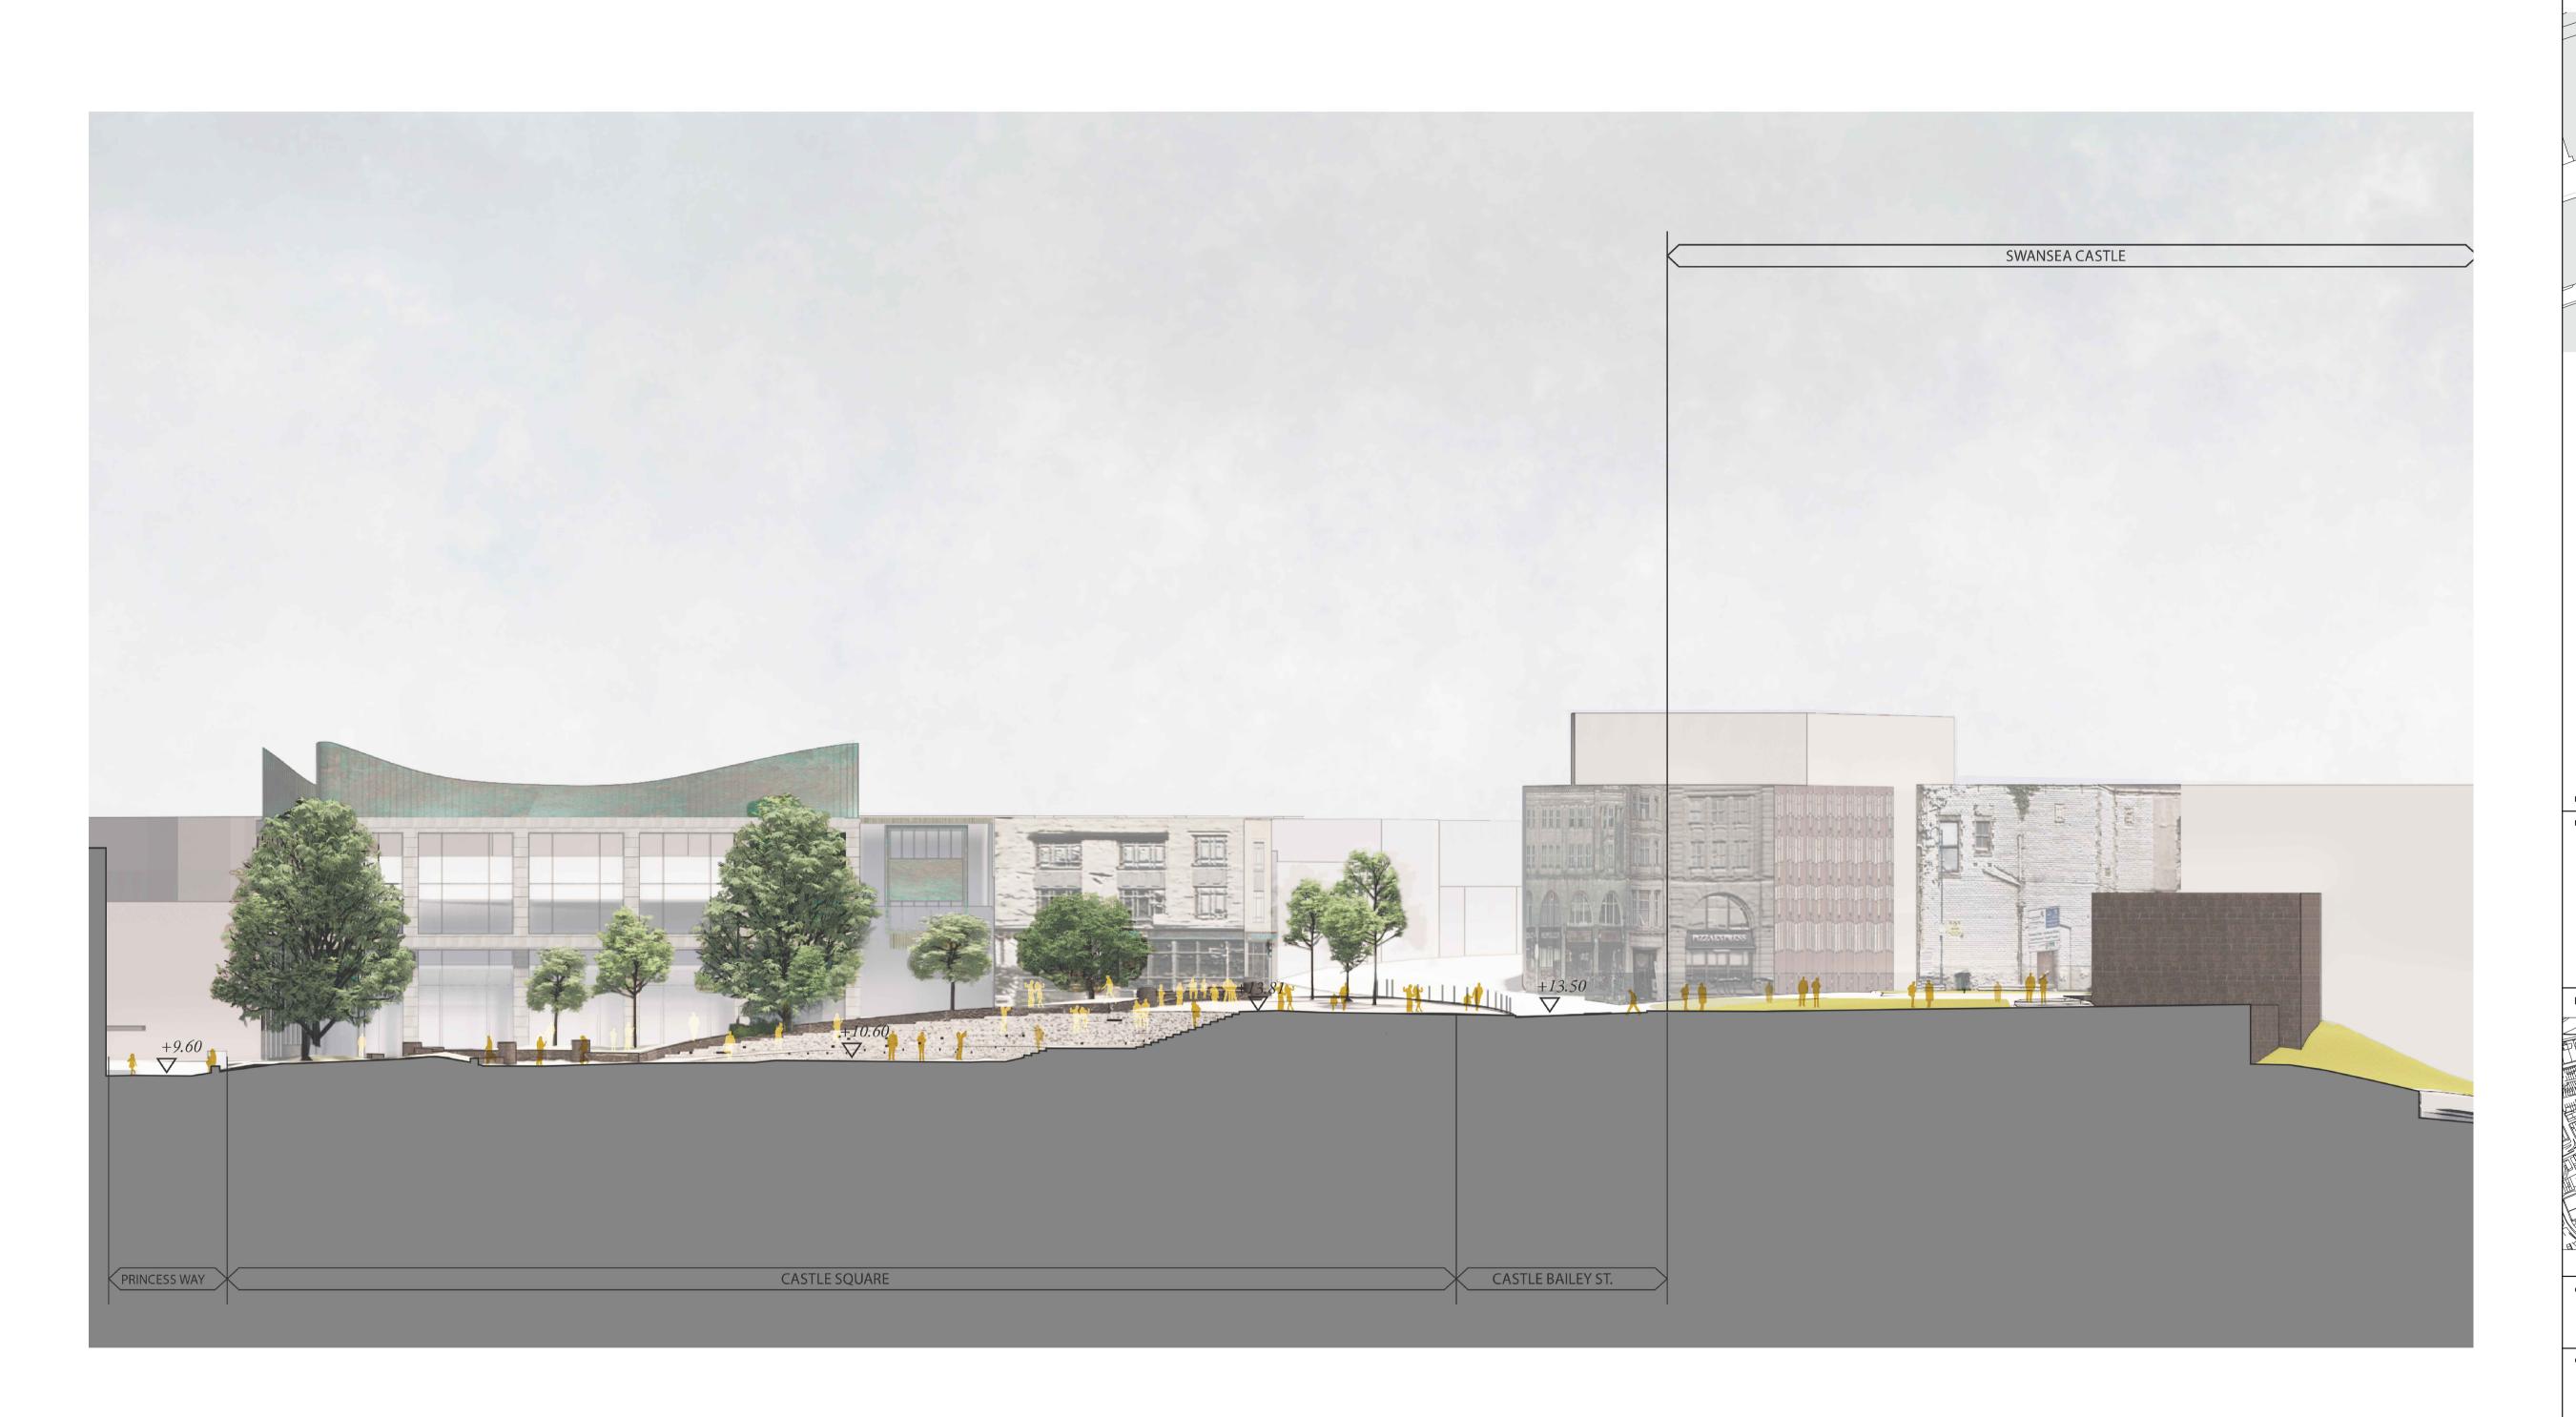


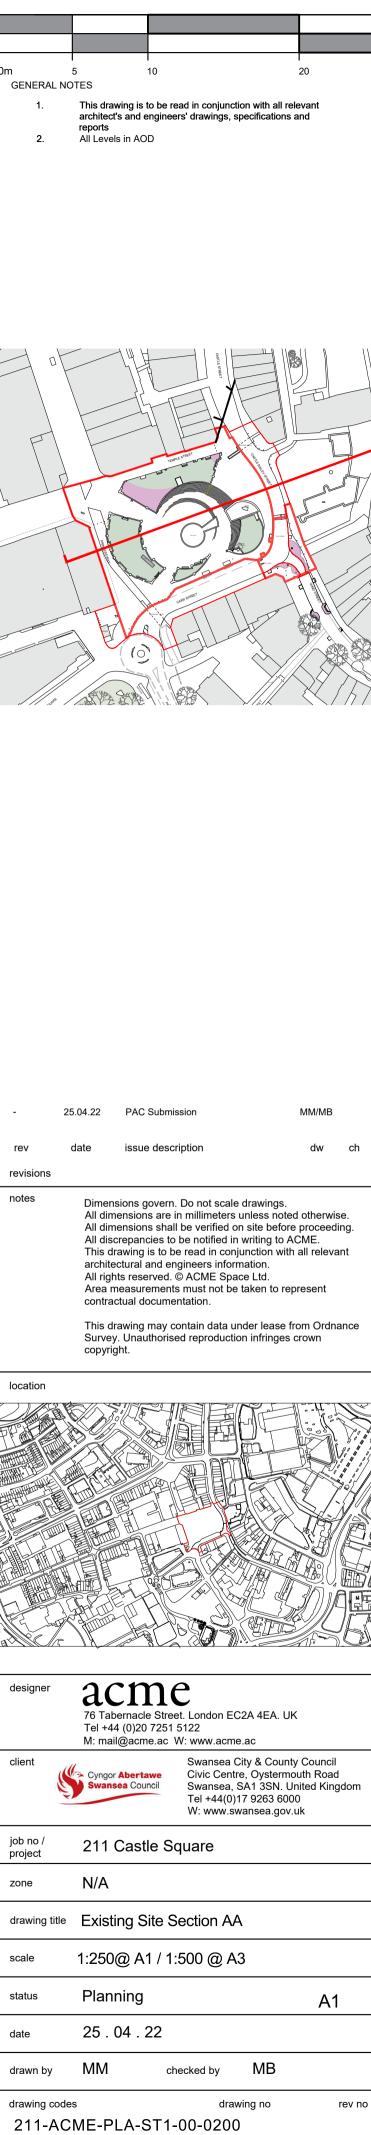




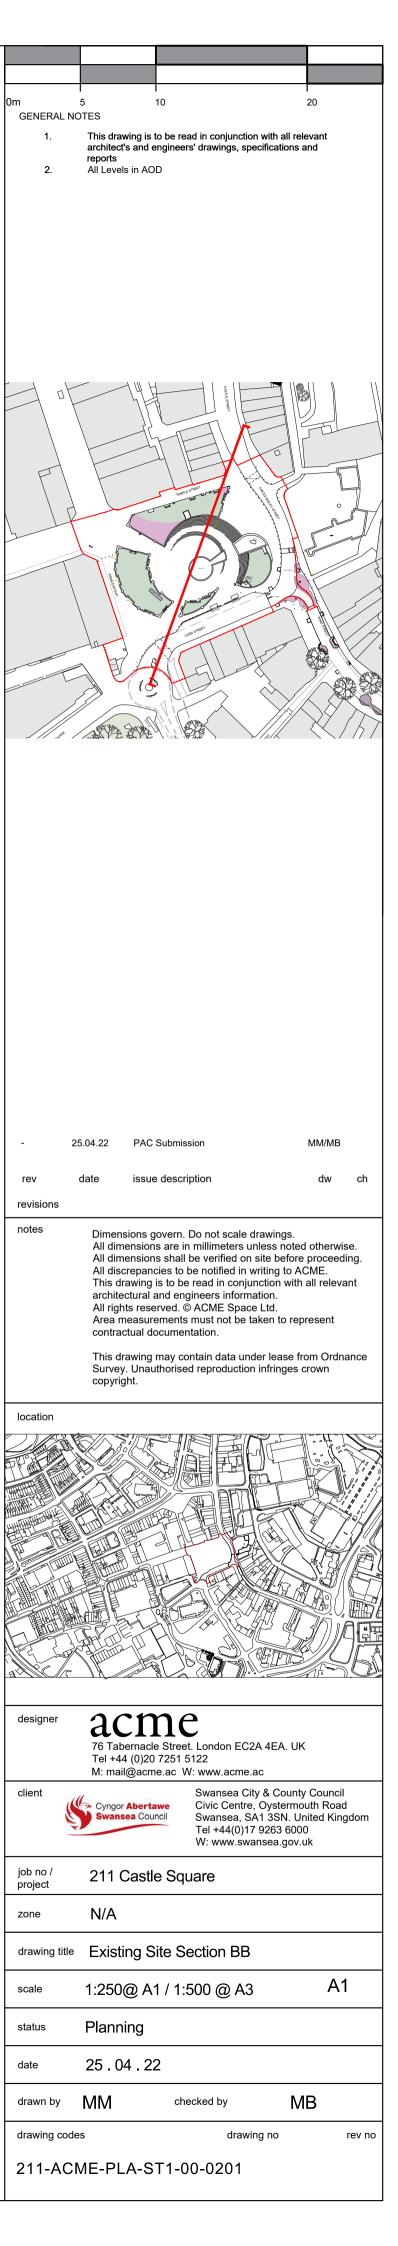




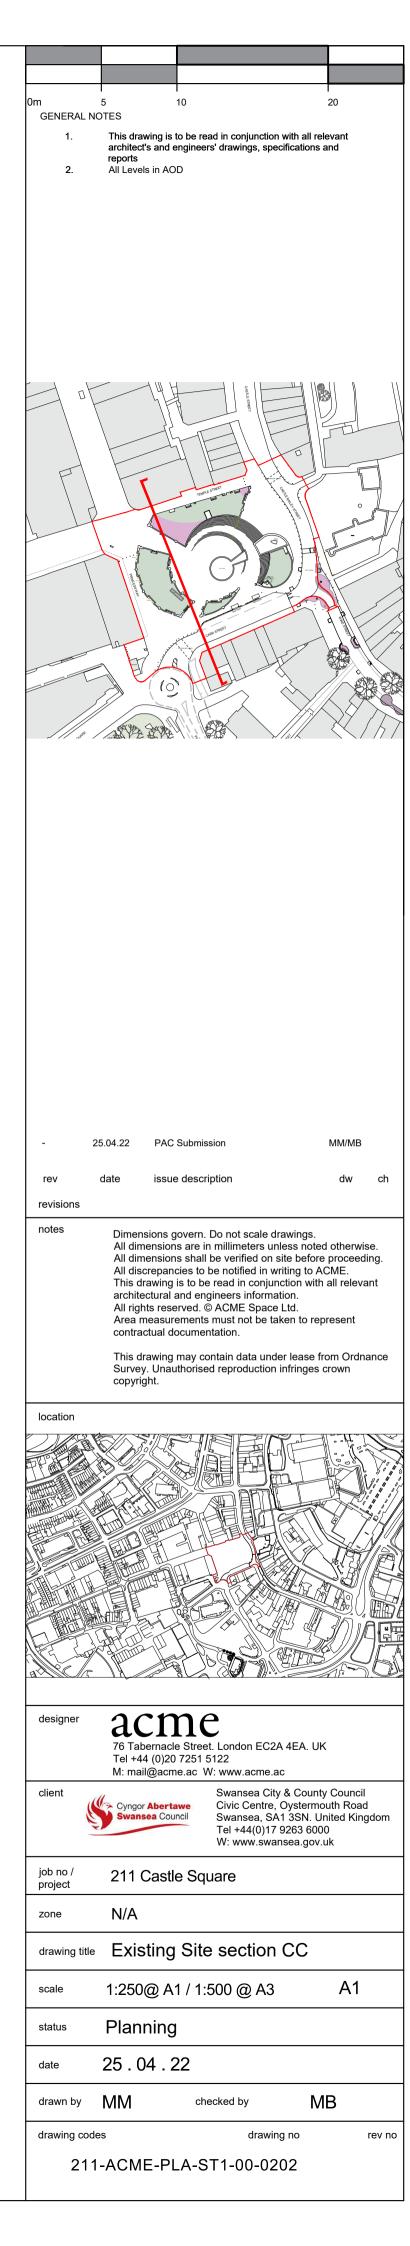

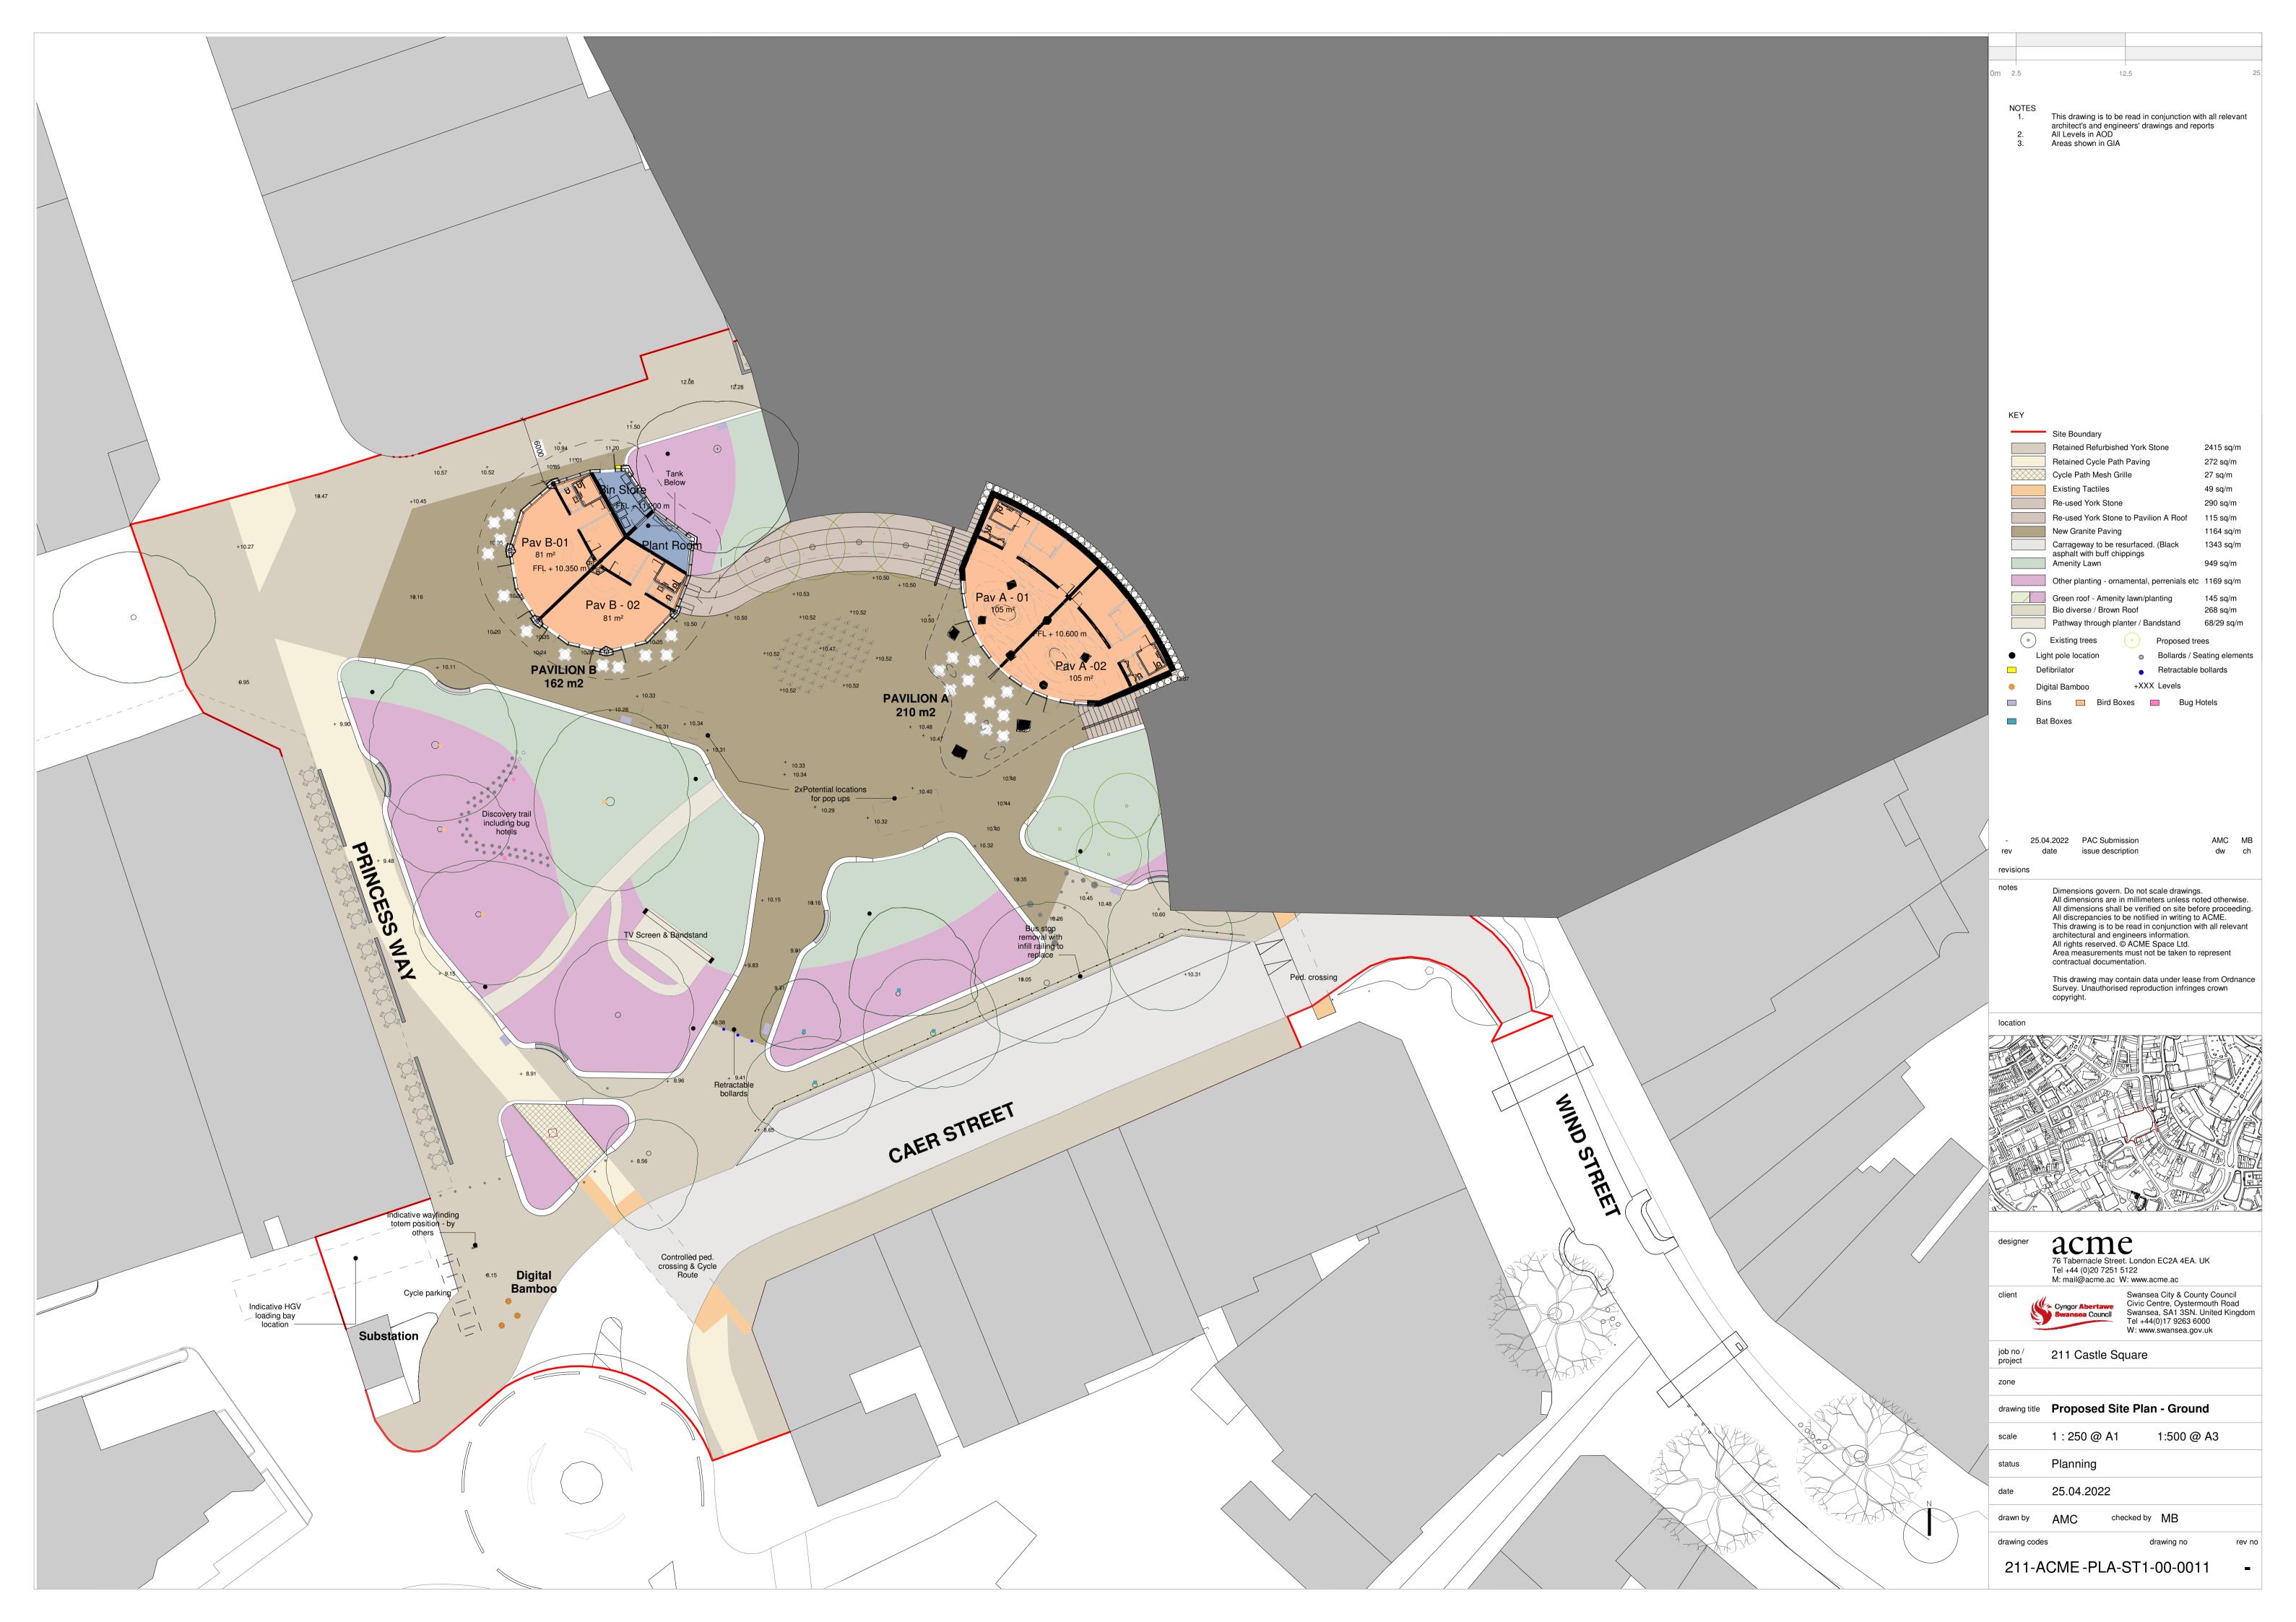





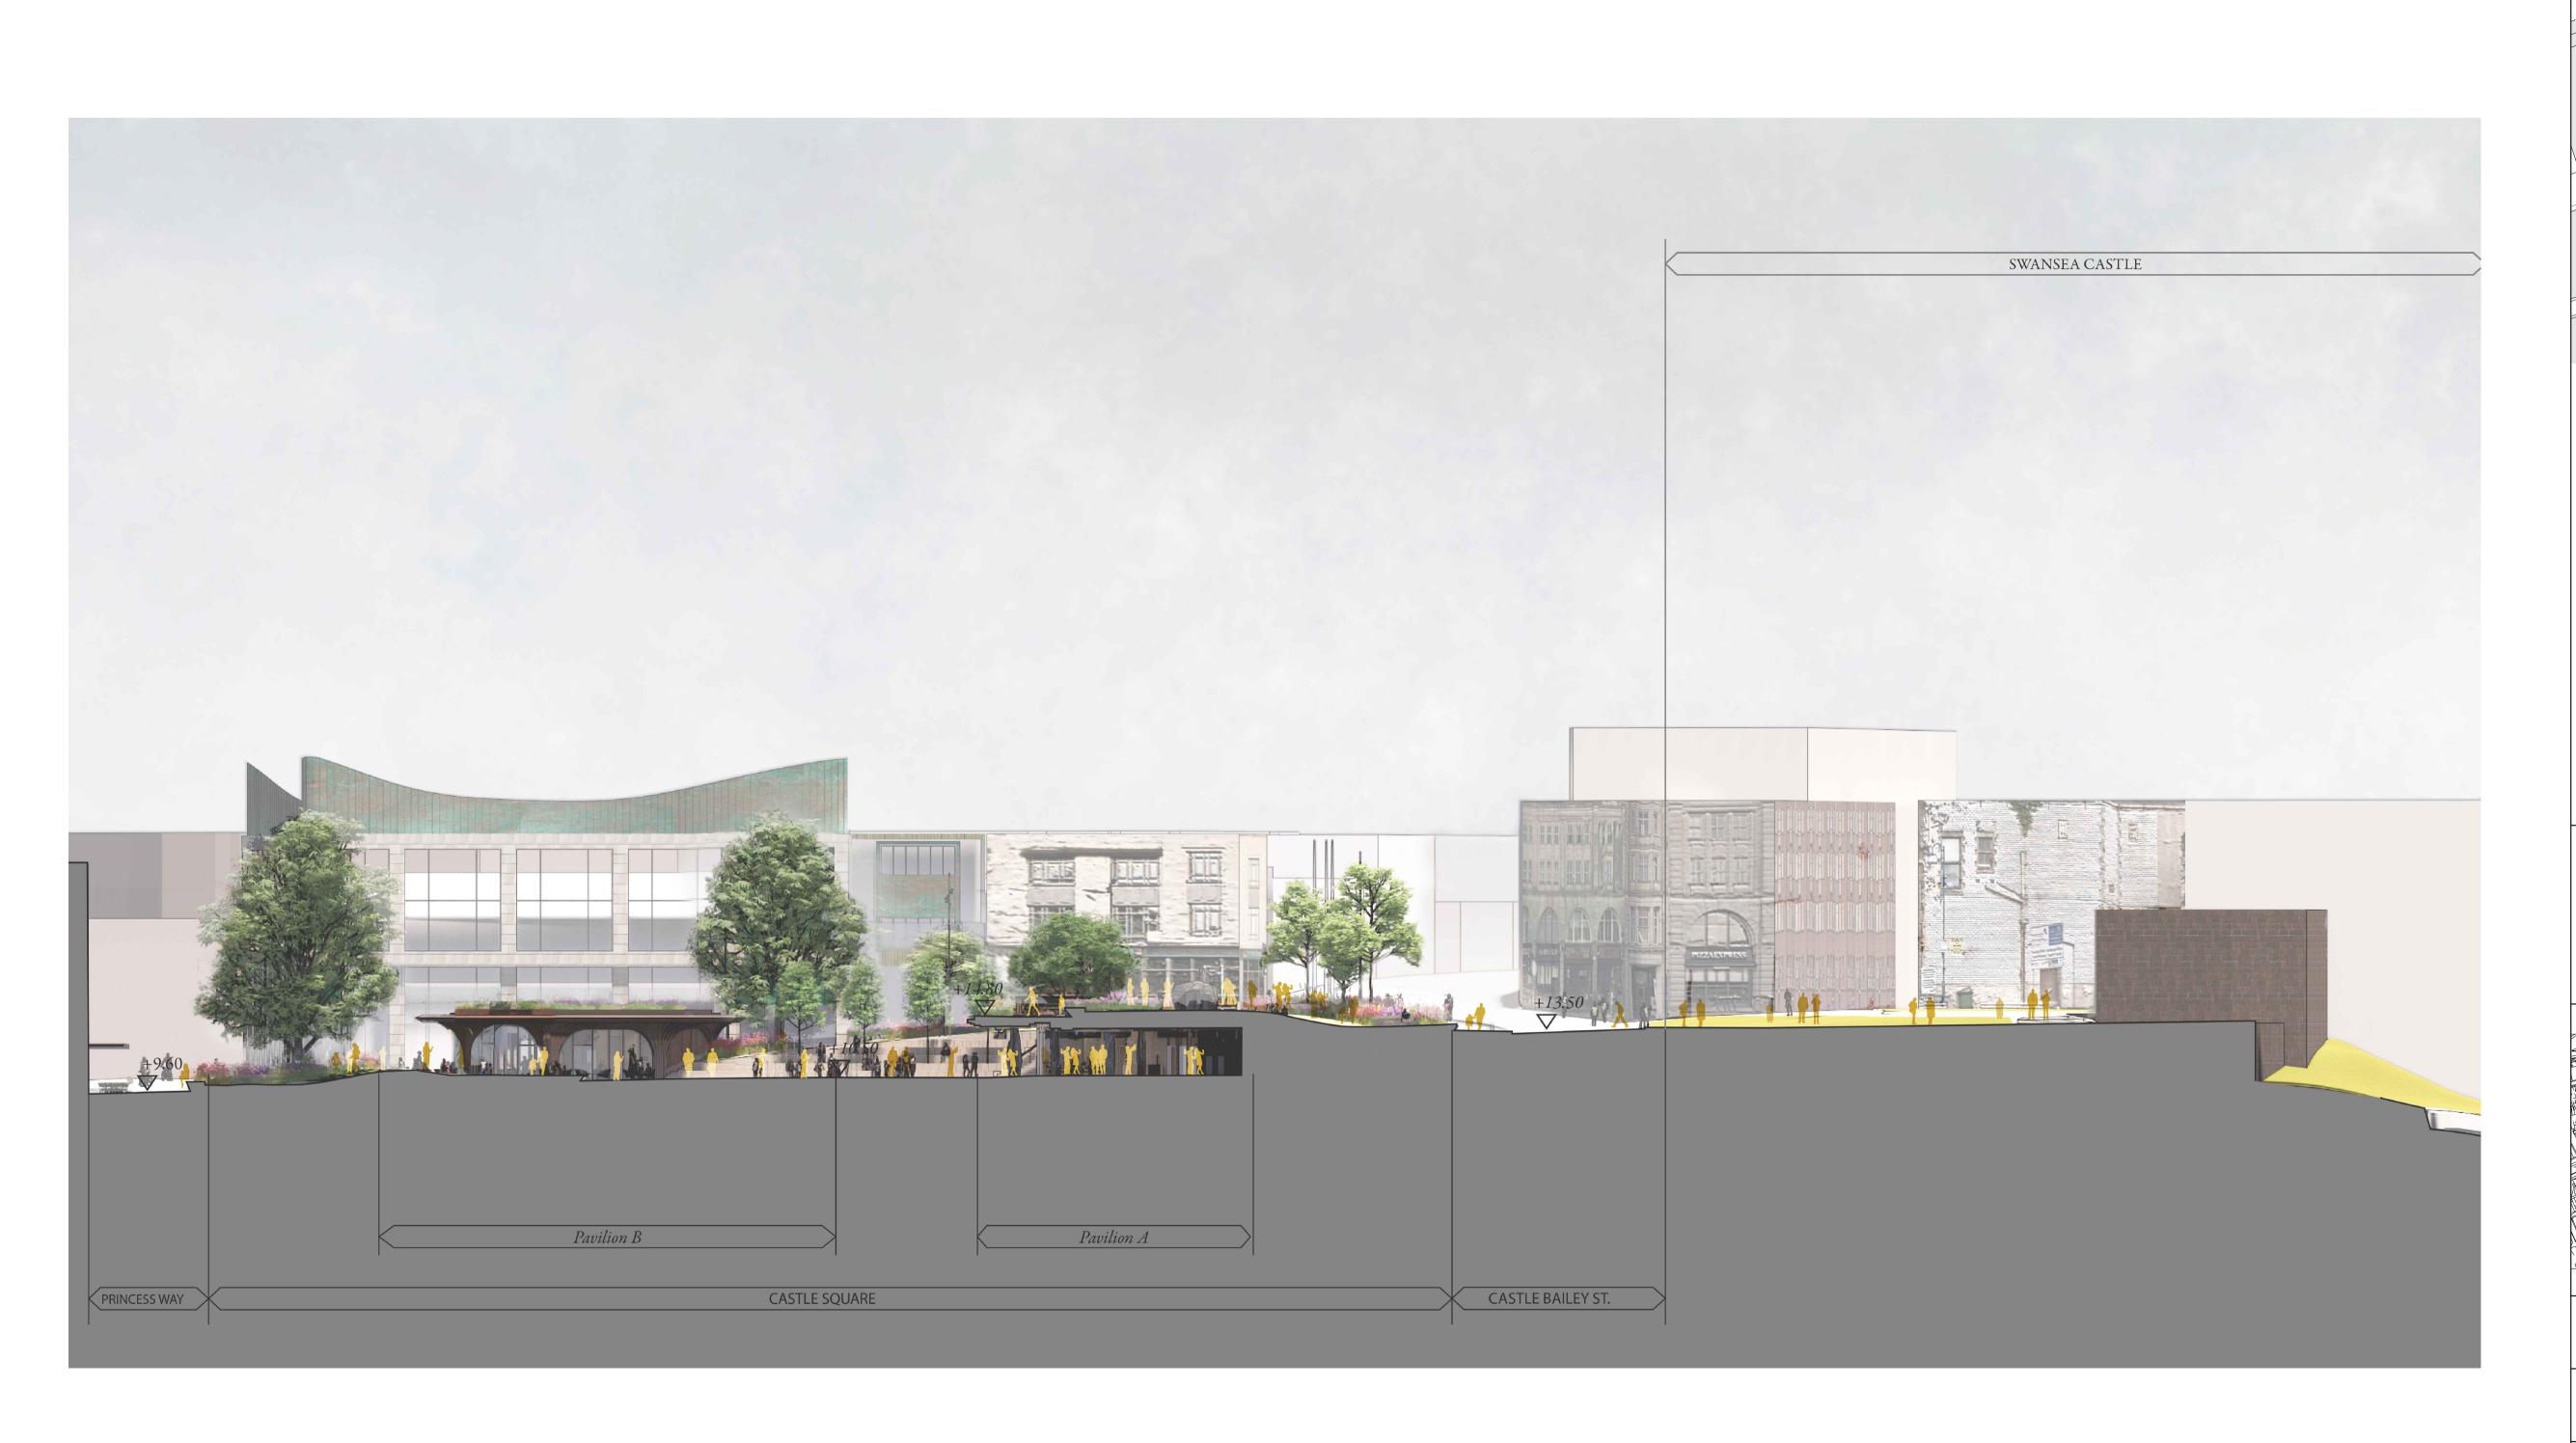

GENERAL NOTES This drawing is to be read in conjunction with all relevant architect's and engineers' drawings, specifications and reports
2. All Levels in AOD AC/MB 25.04.22 PAC Submission Dimensions govern. Do not scale drawings.
All dimensions are in millimeters unless noted otherwise.
All dimensions shall be verified on site before proceeding.
All discrepancies to be notified in writing to ACME.
This drawing is to be read in conjunction with all relevant architectural and engineers information.
All rights reserved. © ACME Space Ltd.
Area measurements must not be taken to represent contractual documentation. This drawing may contain data under lease from Ordnance Survey. Unauthorised reproduction infringes crown copyright. 76 Tabernacle Street. London EC2A 4EA. UK
Tel +44 (0)20 7251 5122
M: mail@acme.ac W: www.acme.ac Swansea City & County Council Civic Centre, Oystermouth Road Swansea, SA1 3SN. United Kingdom Tel +44(0)17 9263 6000 W: www.swansea.gov.uk 211 Castle Square N/A zone drawing title Site Section AA A1 scale 1:250@ A1 / 1:500 @ A3 status Planning 25 . 04 . 22 MB drawn by AC checked by


211-ACME-PLA-ST1-00-1200

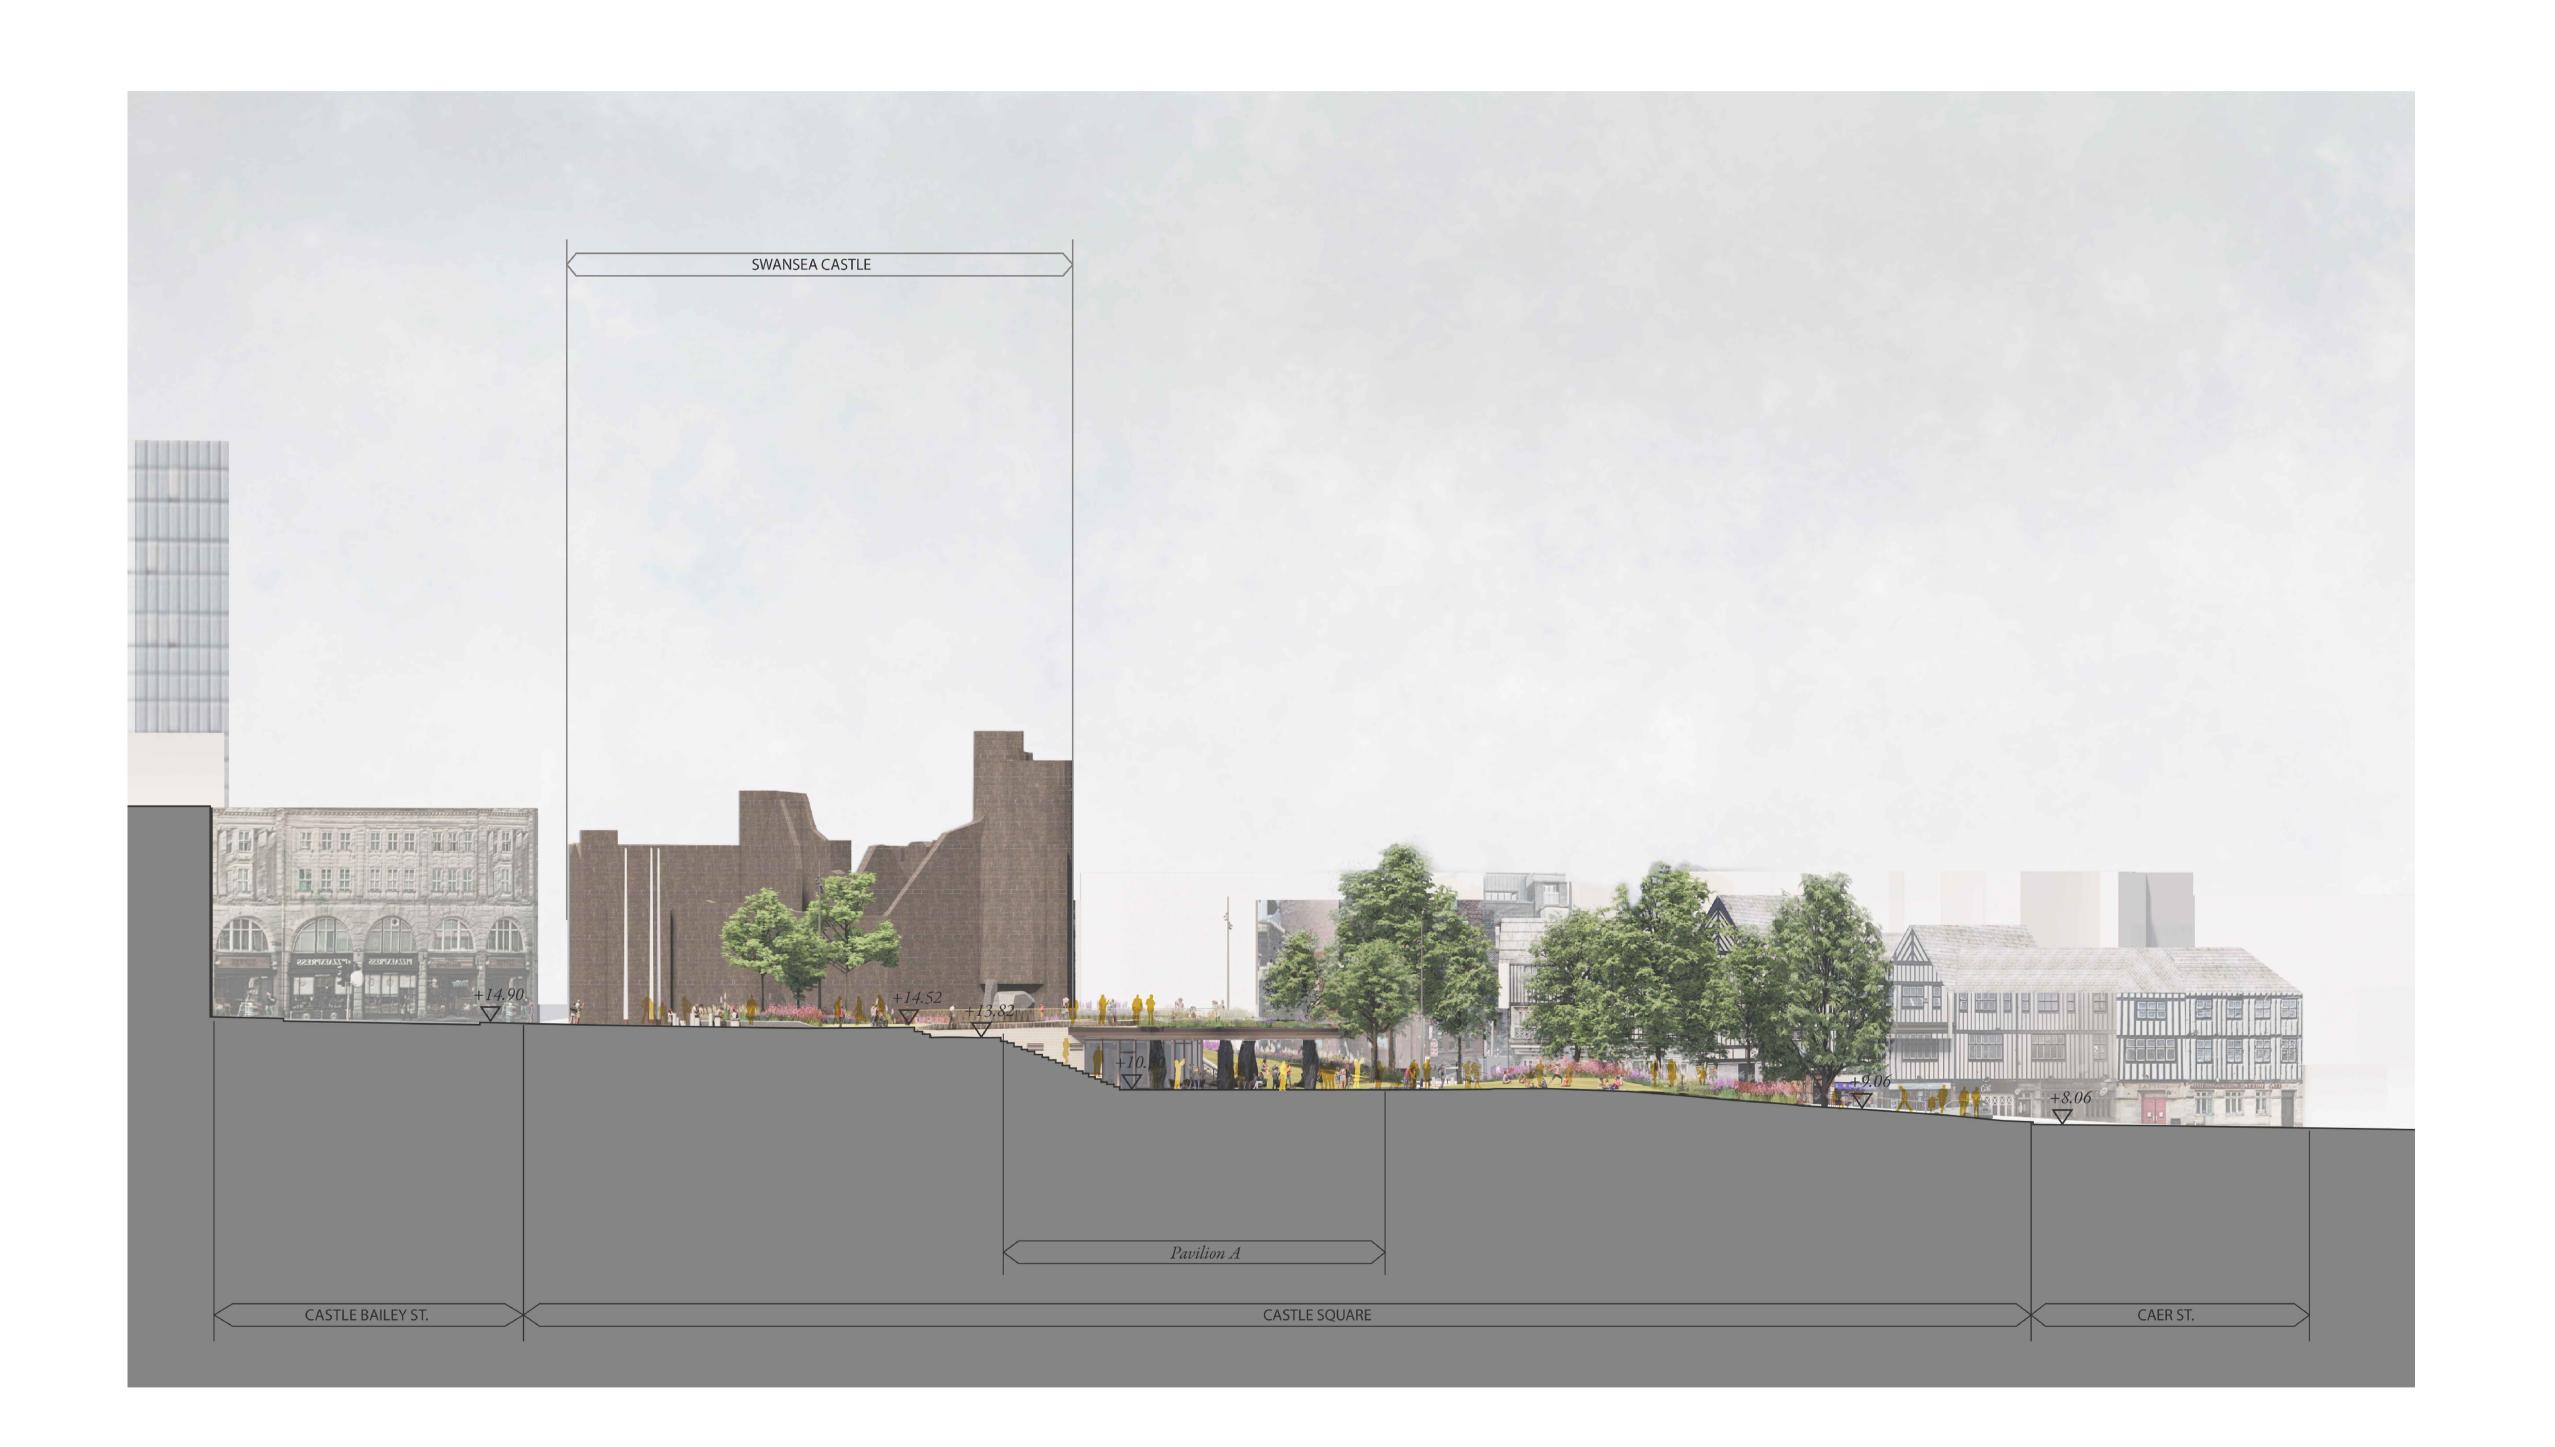

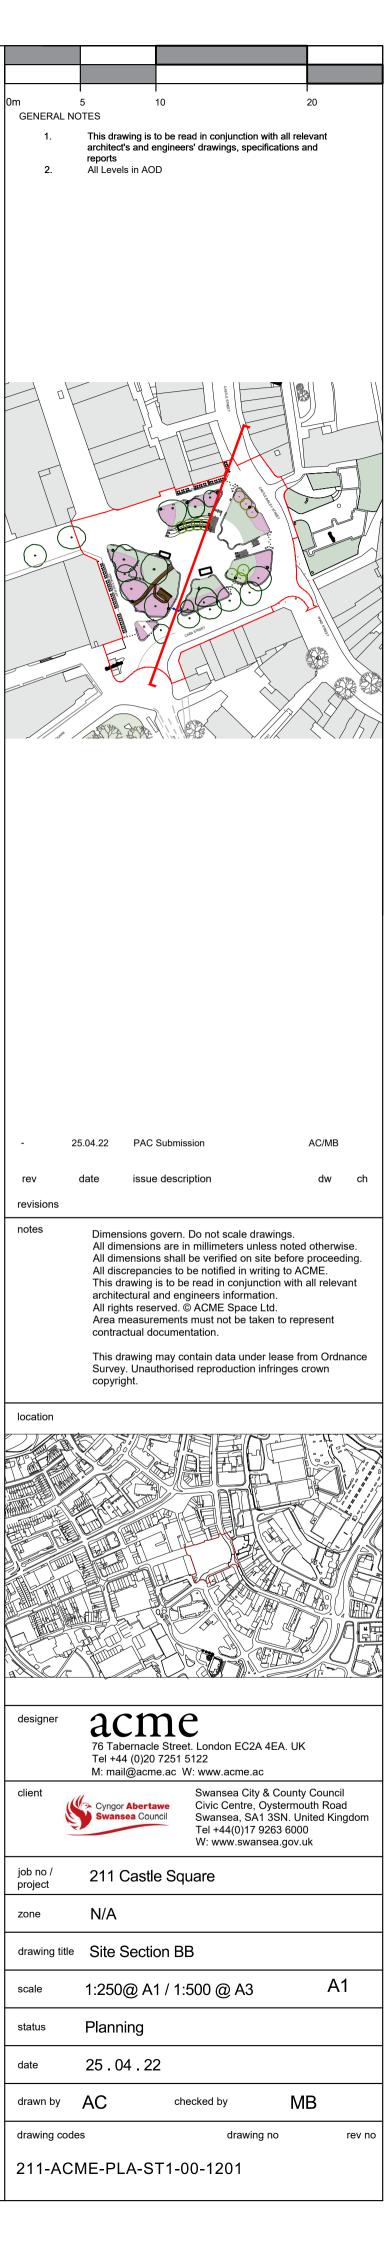




GENERAL NOTES This drawing is to be read in conjunction with all relevant architect's and engineers' drawings, specifications and reports
2. All Levels in AOD AC/MB 25.04.22 PAC Submission Dimensions govern. Do not scale drawings.
All dimensions are in millimeters unless noted otherwise.
All dimensions shall be verified on site before proceeding.
All discrepancies to be notified in writing to ACME.
This drawing is to be read in conjunction with all relevant architectural and engineers information.
All rights reserved. © ACME Space Ltd.
Area measurements must not be taken to represent contractual documentation. This drawing may contain data under lease from Ordnance Survey. Unauthorised reproduction infringes crown copyright. 76 Tabernacle Street. London EC2A 4EA. UK
Tel +44 (0)20 7251 5122
M: mail@acme.ac W: www.acme.ac Swansea City & County Council Civic Centre, Oystermouth Road Swansea, SA1 3SN. United Kingdom Tel +44(0)17 9263 6000 W: www.swansea.gov.uk job no / project 211 Castle Square N/A zone drawing title Site Section CC A1 scale 1:250@ A1 / 1:500 @ A3 status Planning 25 . 04 . 22 MB drawn by AC checked by 211-ACME-PLA-ST1-00-1202

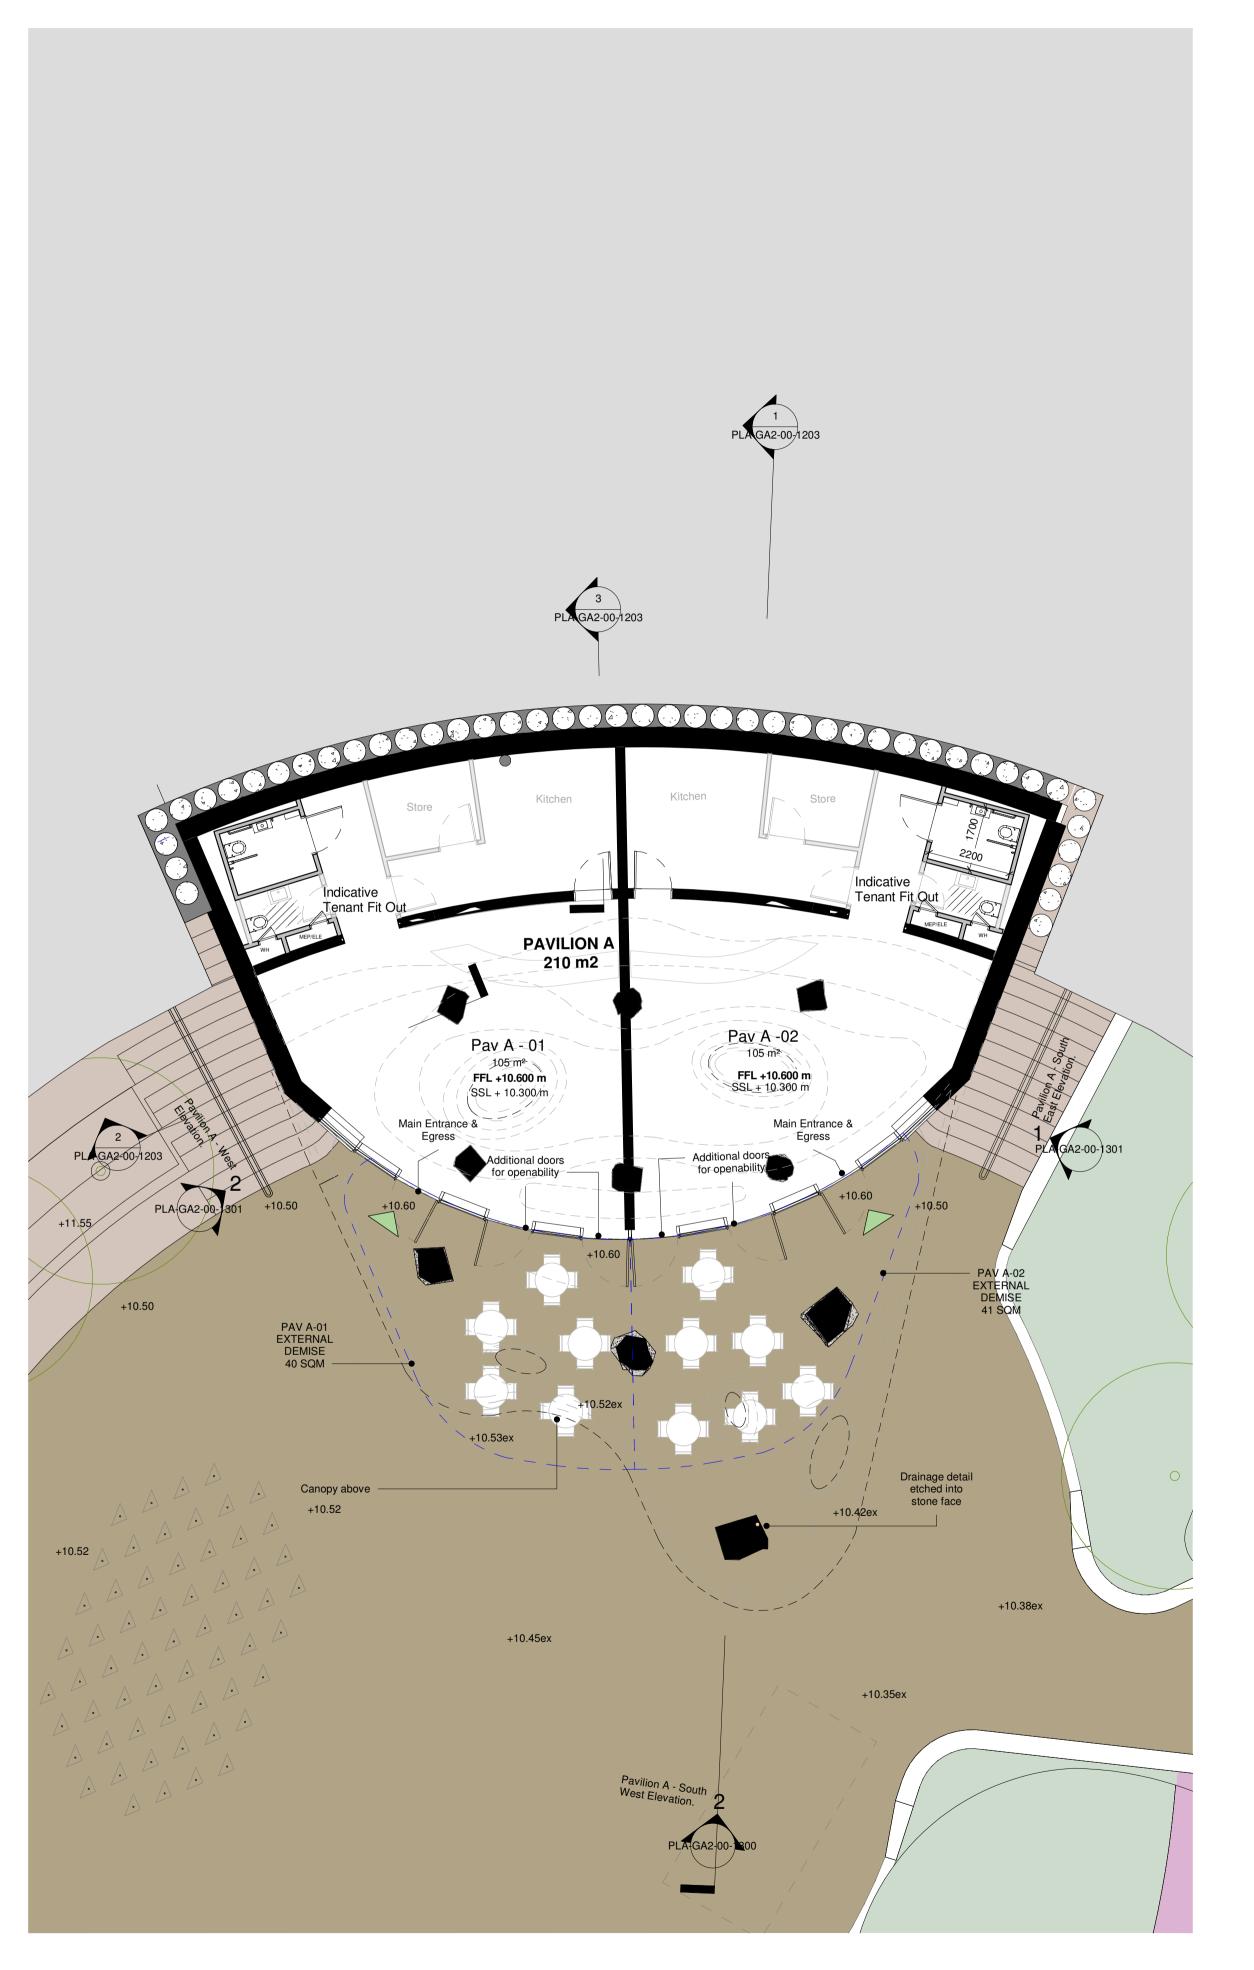

1 LEVEL 00 - Pavilion- A. 1:100

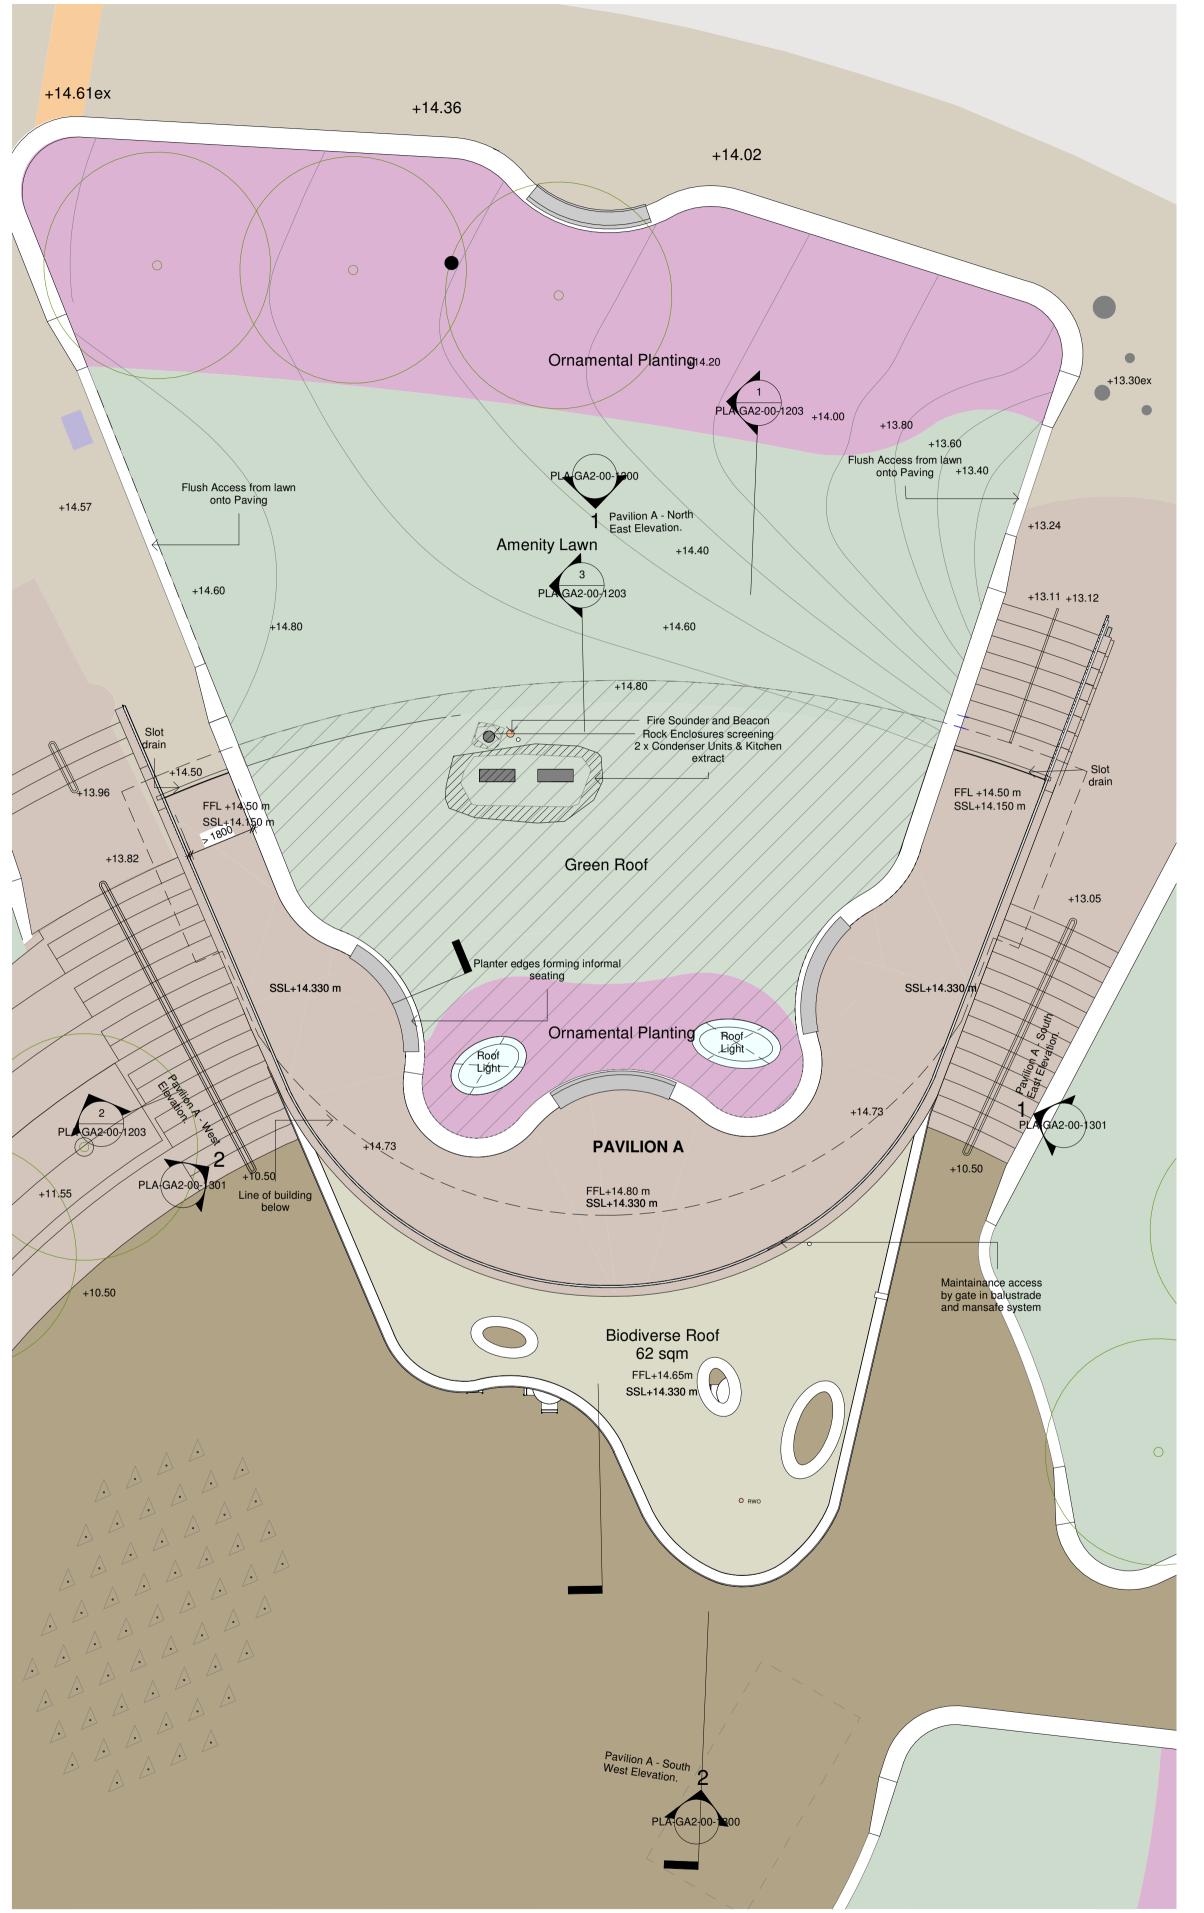



2 LEVEL 01 - Pavilion A. 1:100



NOTES This drawing is to be read in conjunction with all relevant architect's and engineers' drawings and reports All Levels in AOD Areas shown in GIA Seating is indicative KEY Retained Refurbished York Stone Re-used York Stone New Granite Paving Paving to Pavilion Roof Amenity Lawn Other planting - ornamental, perrenials etc Green roof - Amenity lawn/planting Bio diverse / Brown Roof Proposed trees Existing trees Light pole location Bollards / Seating elements +XXXLevels Defibrilator Pavilion Base Build Pavilion - Tenant Fit Out 25.04.2022 PAC Submission AMC MB date issue description Dimensions govern. Do not scale drawings.
All dimensions are in millimeters unless noted otherwise.
All dimensions shall be verified on site before proceeding.
All discrepancies to be notified in writing to ACME.
This drawing is to be read in conjunction with all relevant architectural and engineers information. All rights reserved. © ACME Space Ltd. Area measurements must not be taken to represent contractual documentation. This drawing may contain data under lease from Ordnance Survey. Unauthorised reproduction infringes crown copyright. location 76 Tabernacle Street. London EC2A 4EA. UK
Tel +44 (0)20 7251 5122 M: mail@acme.ac W: www.acme.ac Swansea City & County Council Civic Centre, Oystermouth Road Swansea, SA1 3SN. United Kingdom Tel +44(0)17 9263 6000 W: www.swansea.gov.uk 211 Castle Square zone drawing title Proposed Pavilion A Planning 25.04.2022 date checked by MB drawn by drawing codes


211-ACME-PLA-GA1-00-1100

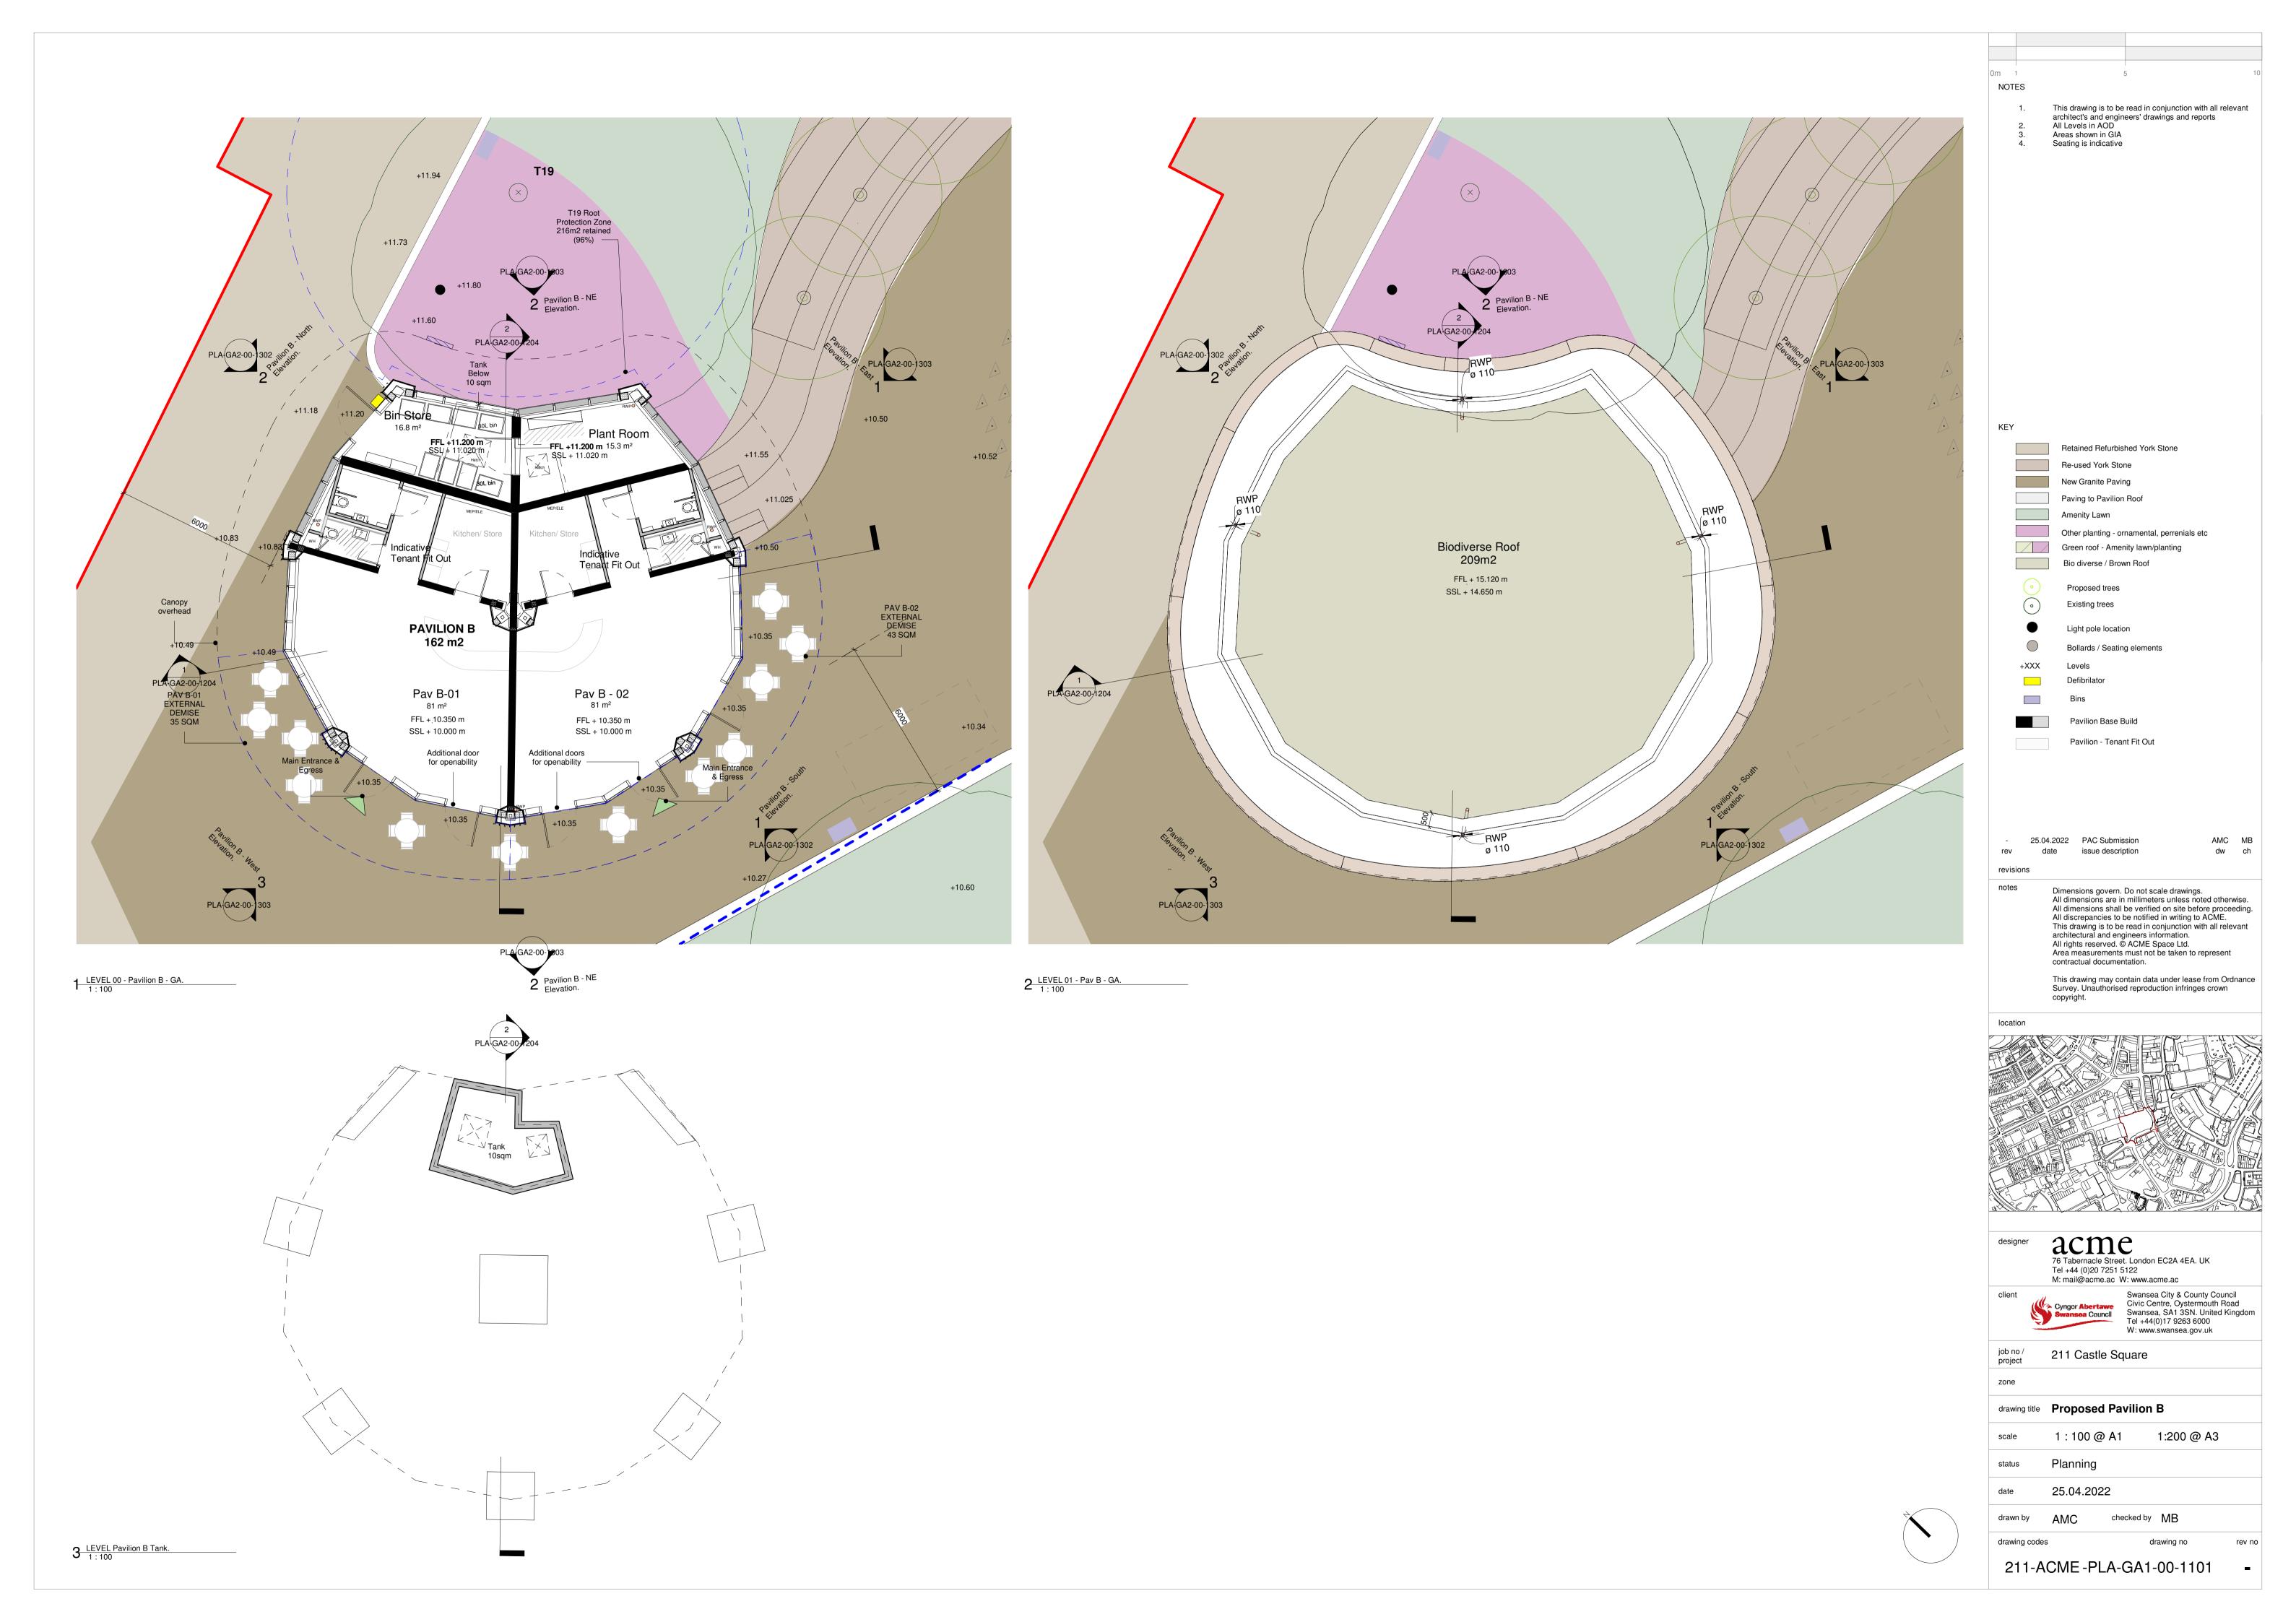


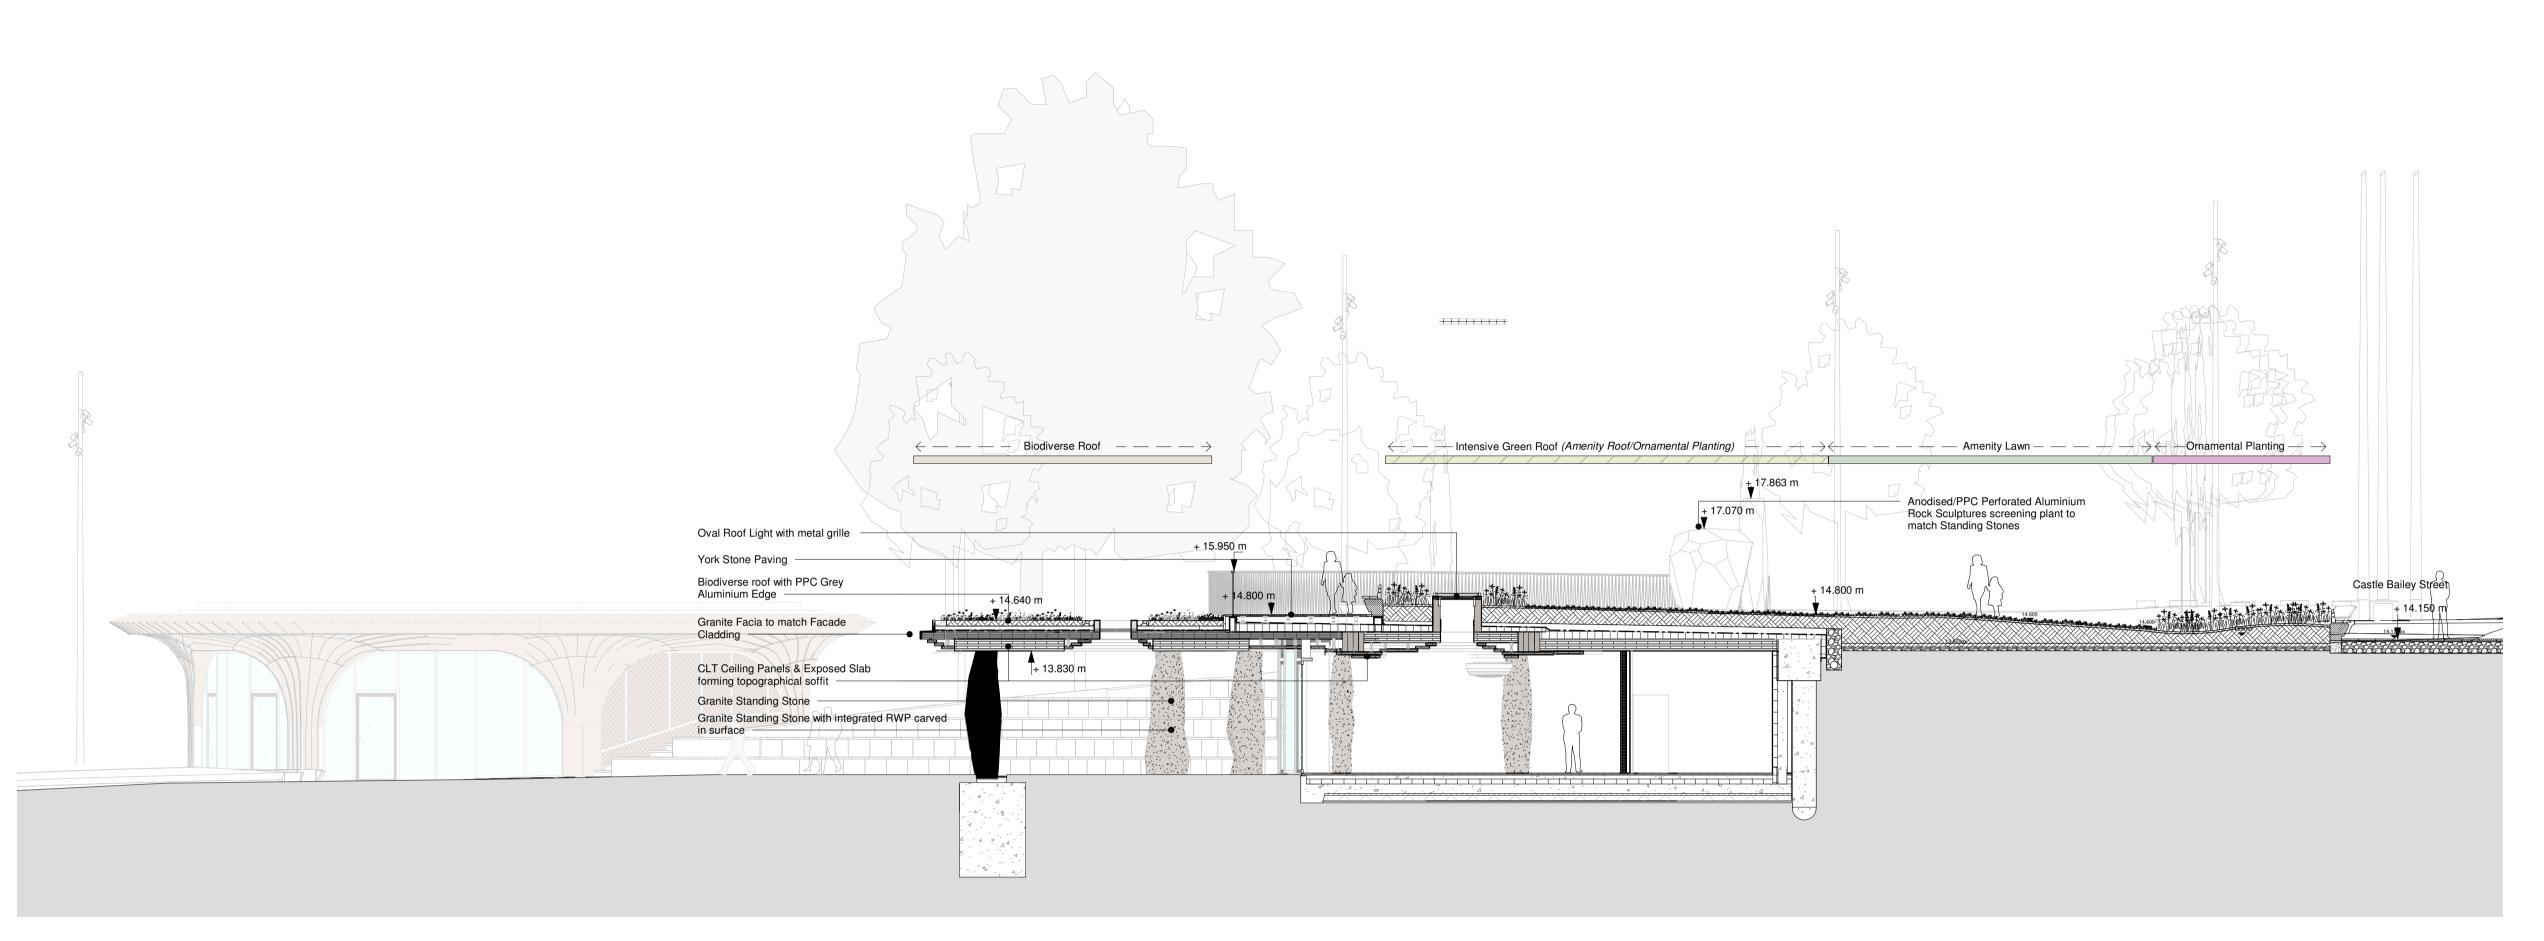


Pavilion A Section AA.


1:100

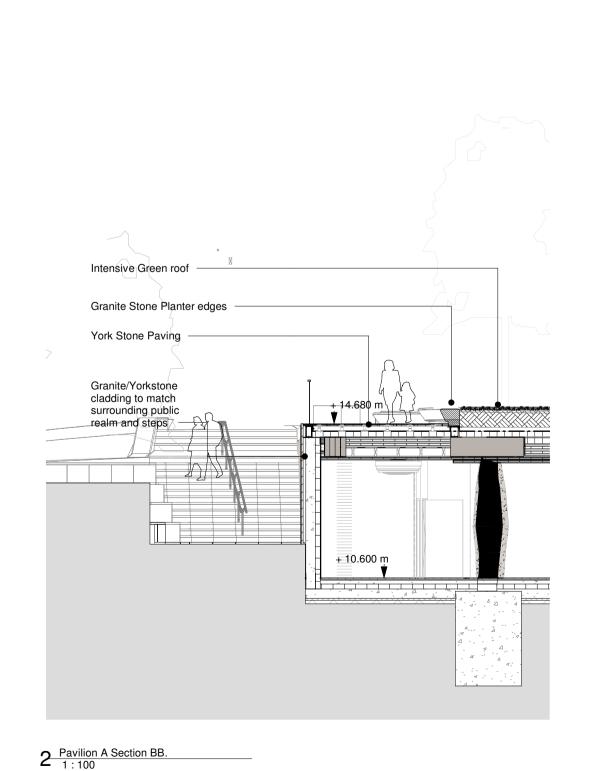


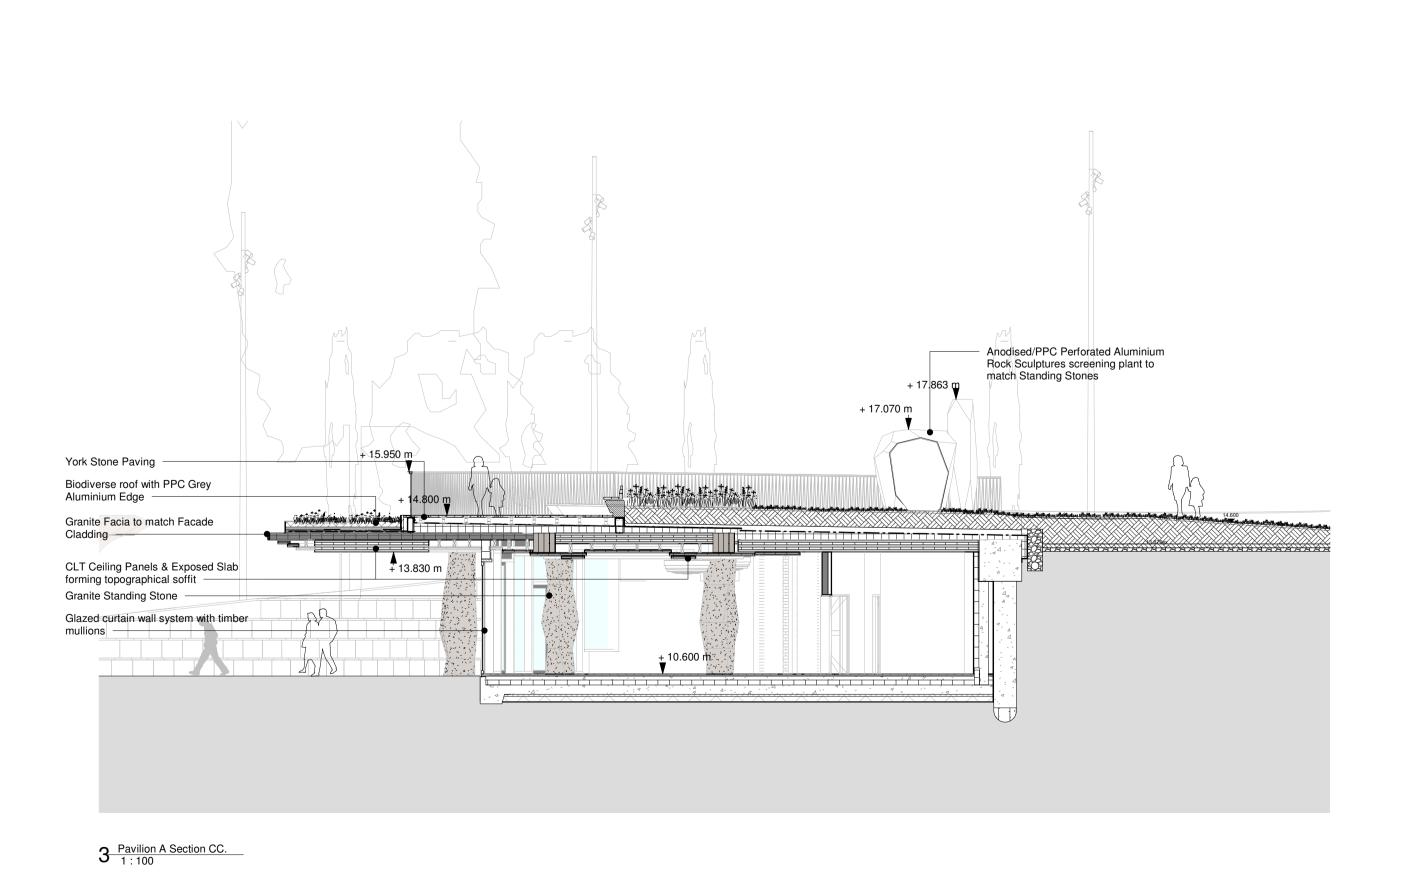

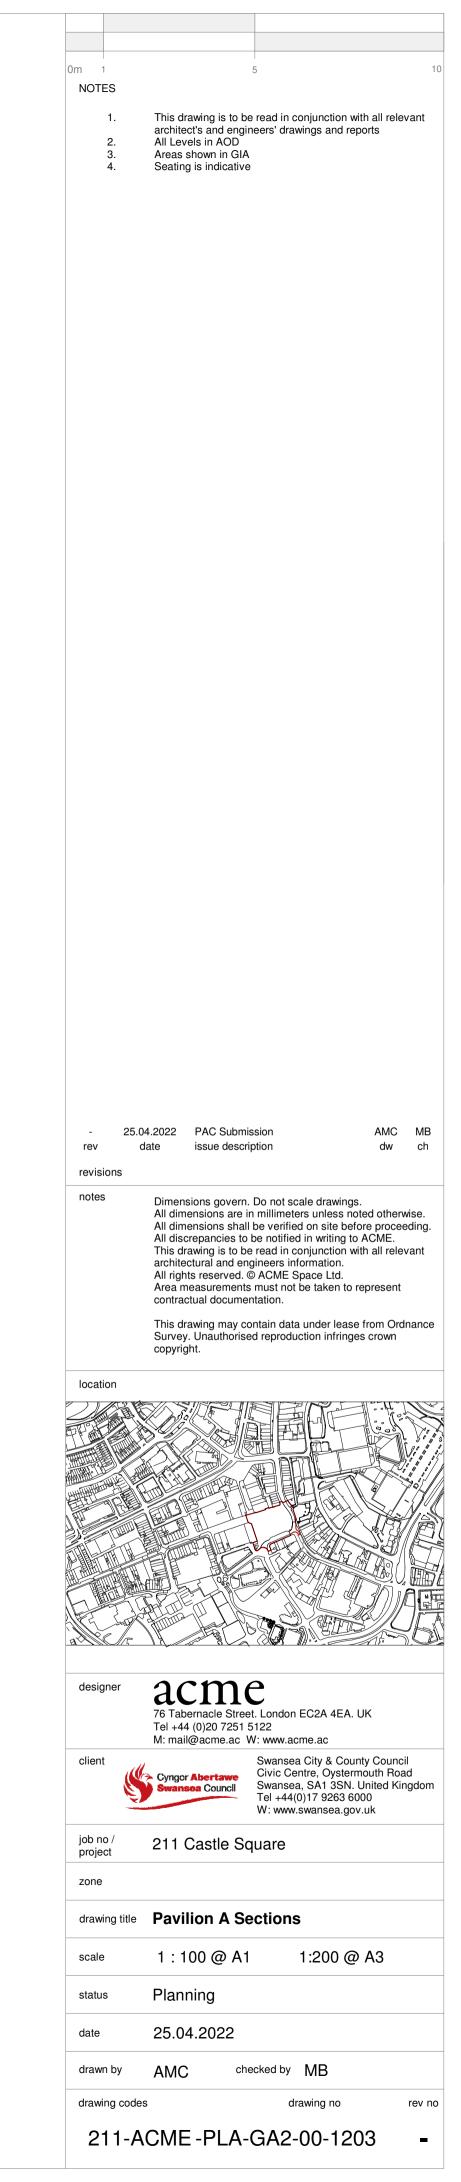


Pavilion A - South West Elevation. 1:100

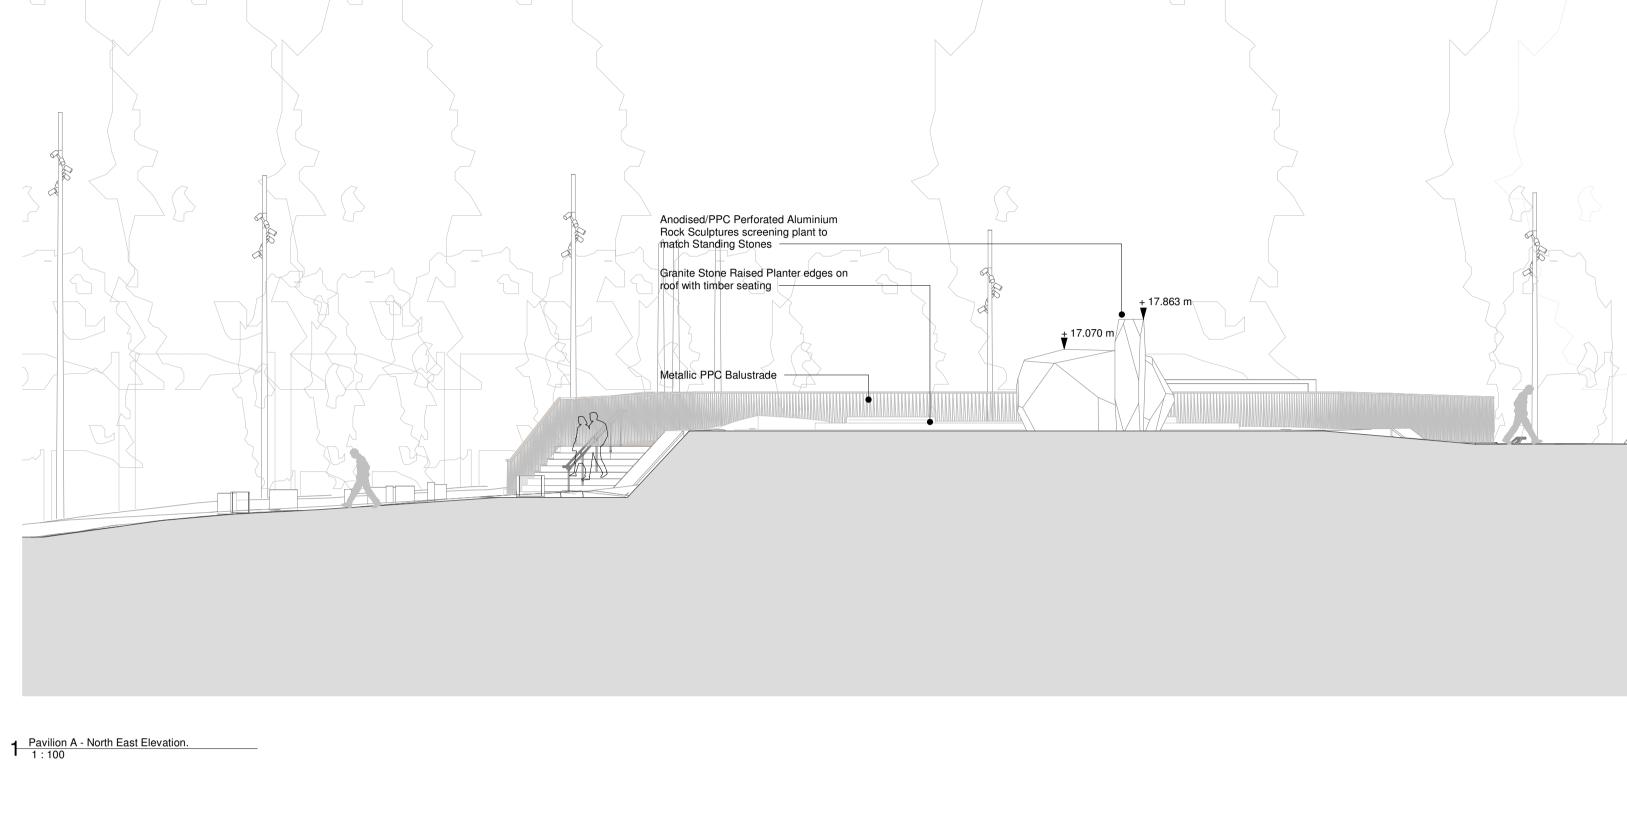

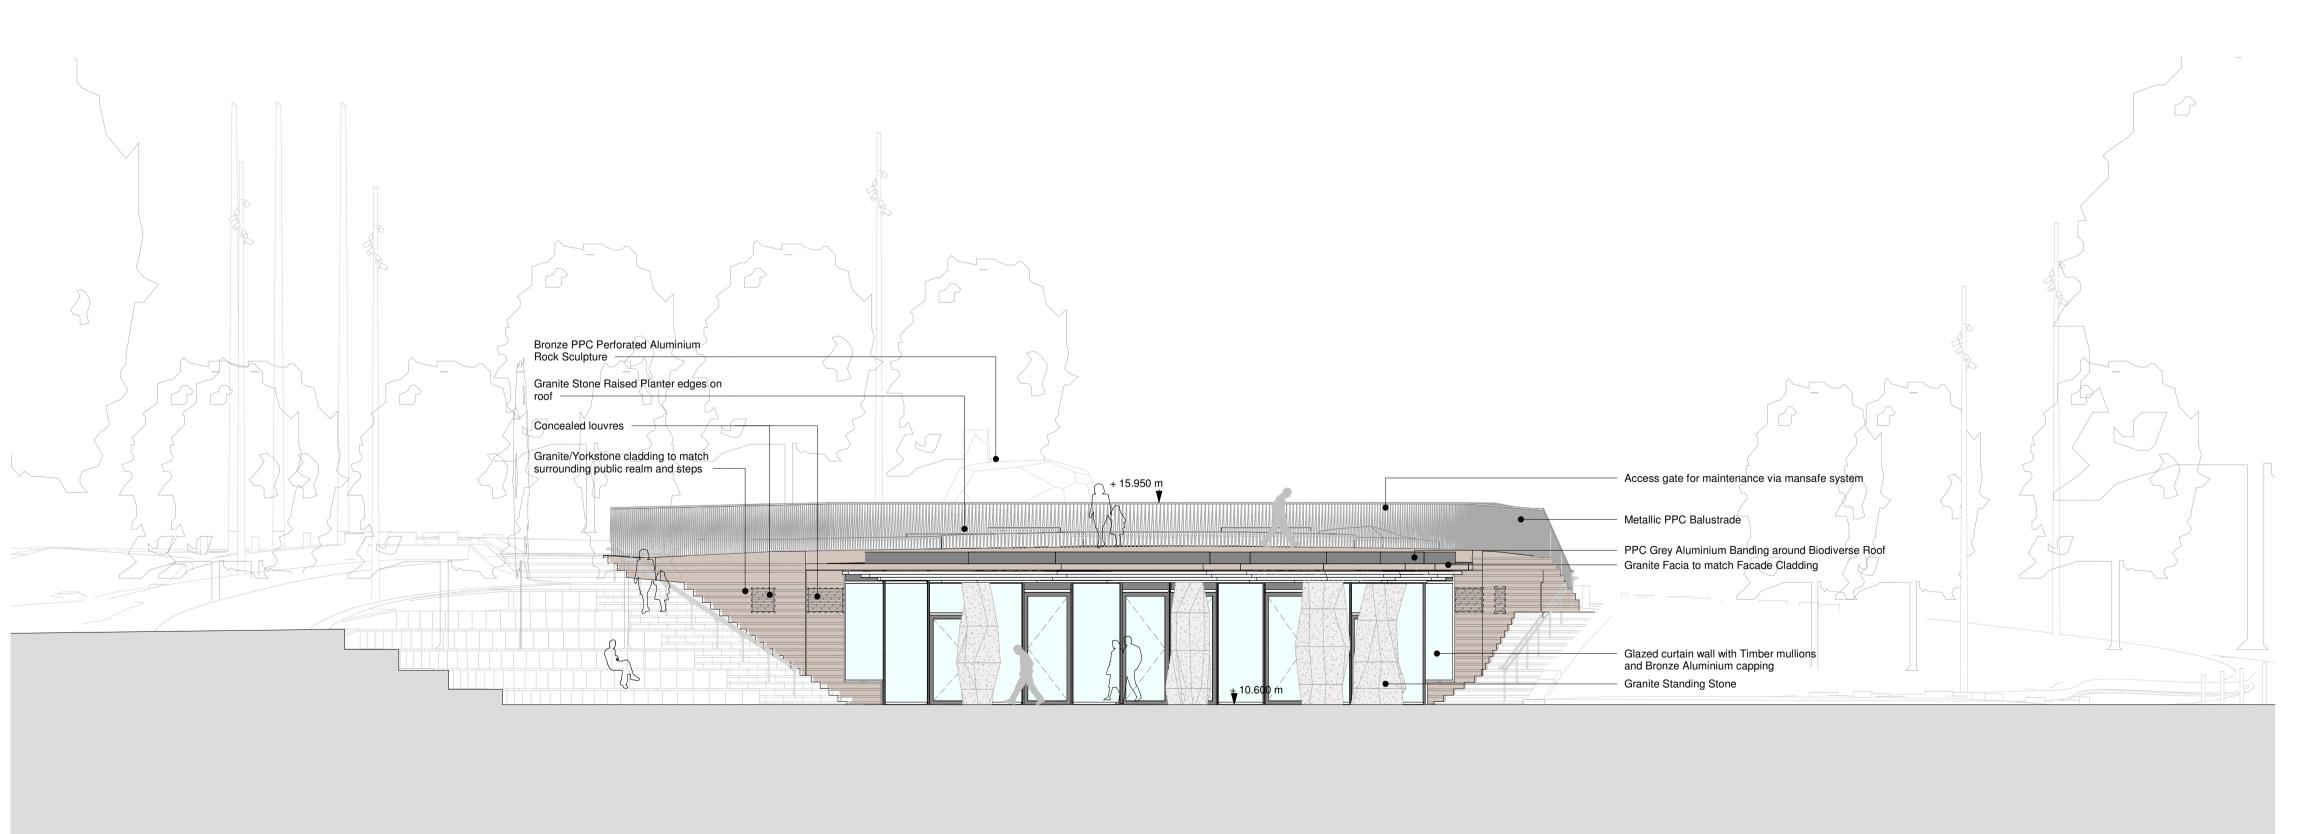


NOTES This drawing is to be read in conjunction with all relevant architect's and engineers' drawings and reports All Levels in AOD Areas shown in GIA Seating is indicative 25.04.2022 PAC Submission AMC MB date issue description revisions Dimensions govern. Do not scale drawings.
All dimensions are in millimeters unless noted otherwise.
All dimensions shall be verified on site before proceeding.
All discrepancies to be notified in writing to ACME.
This drawing is to be read in conjunction with all relevant architectural and engineers information.
All rights reserved. © ACME Space Ltd.
Area measurements must not be taken to represent contractual documentation. This drawing may contain data under lease from Ordnance Survey. Unauthorised reproduction infringes crown copyright. location ACINE
76 Tabernacle Street. London EC2A 4EA. UK
Tel +44 (0)20 7251 5122
M: mail@acme.ac W: www.acme.ac Swansea City & County Council Civic Centre, Oystermouth Road Swansea, SA1 3SN. United Kingdom Tel +44(0)17 9263 6000 W: www.swansea.gov.uk 211 Castle Square zone drawing title Pavilion A Elevations NE/SW Planning 25.04.2022 drawn by AMC checked by MB drawing codes 211-ACME-PLA-GA2-00-1300

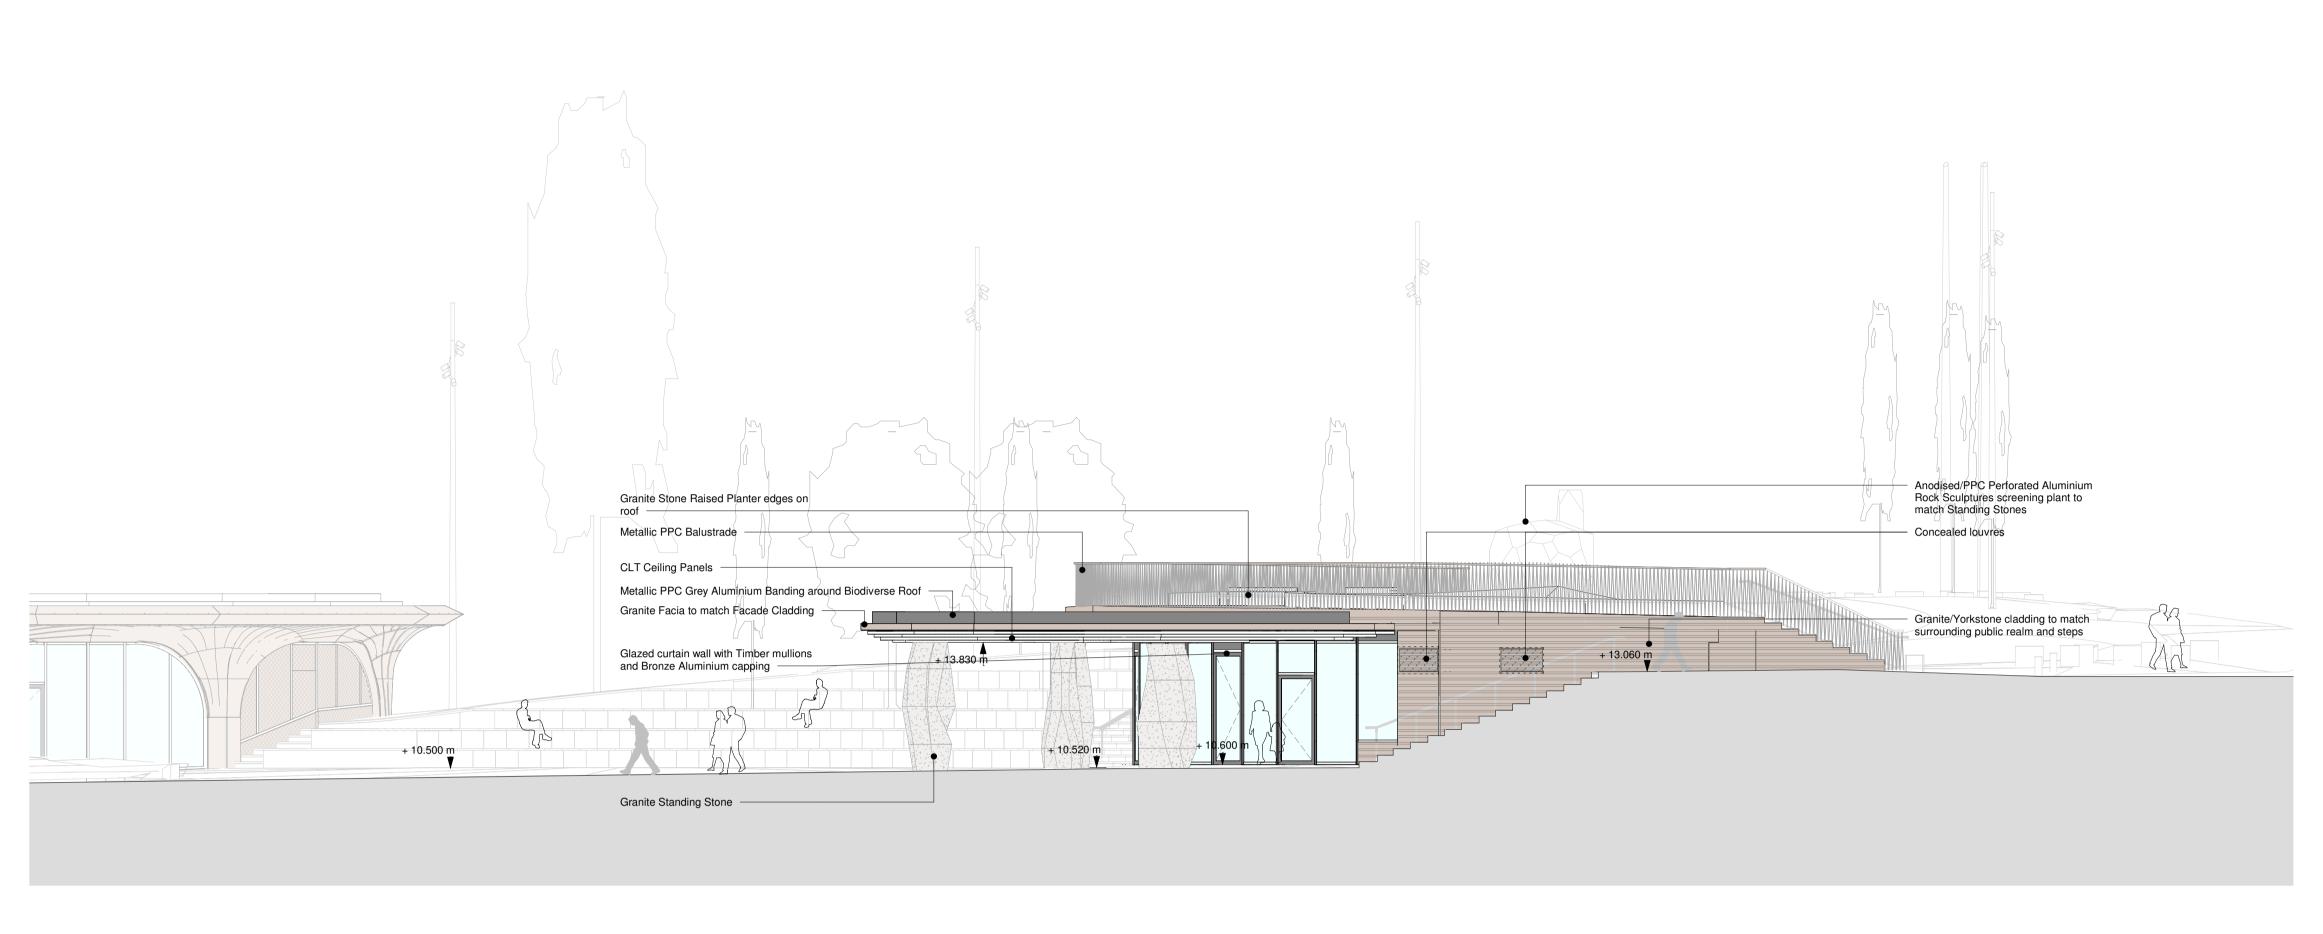


Pavilion A - South East Elevation.


1:100

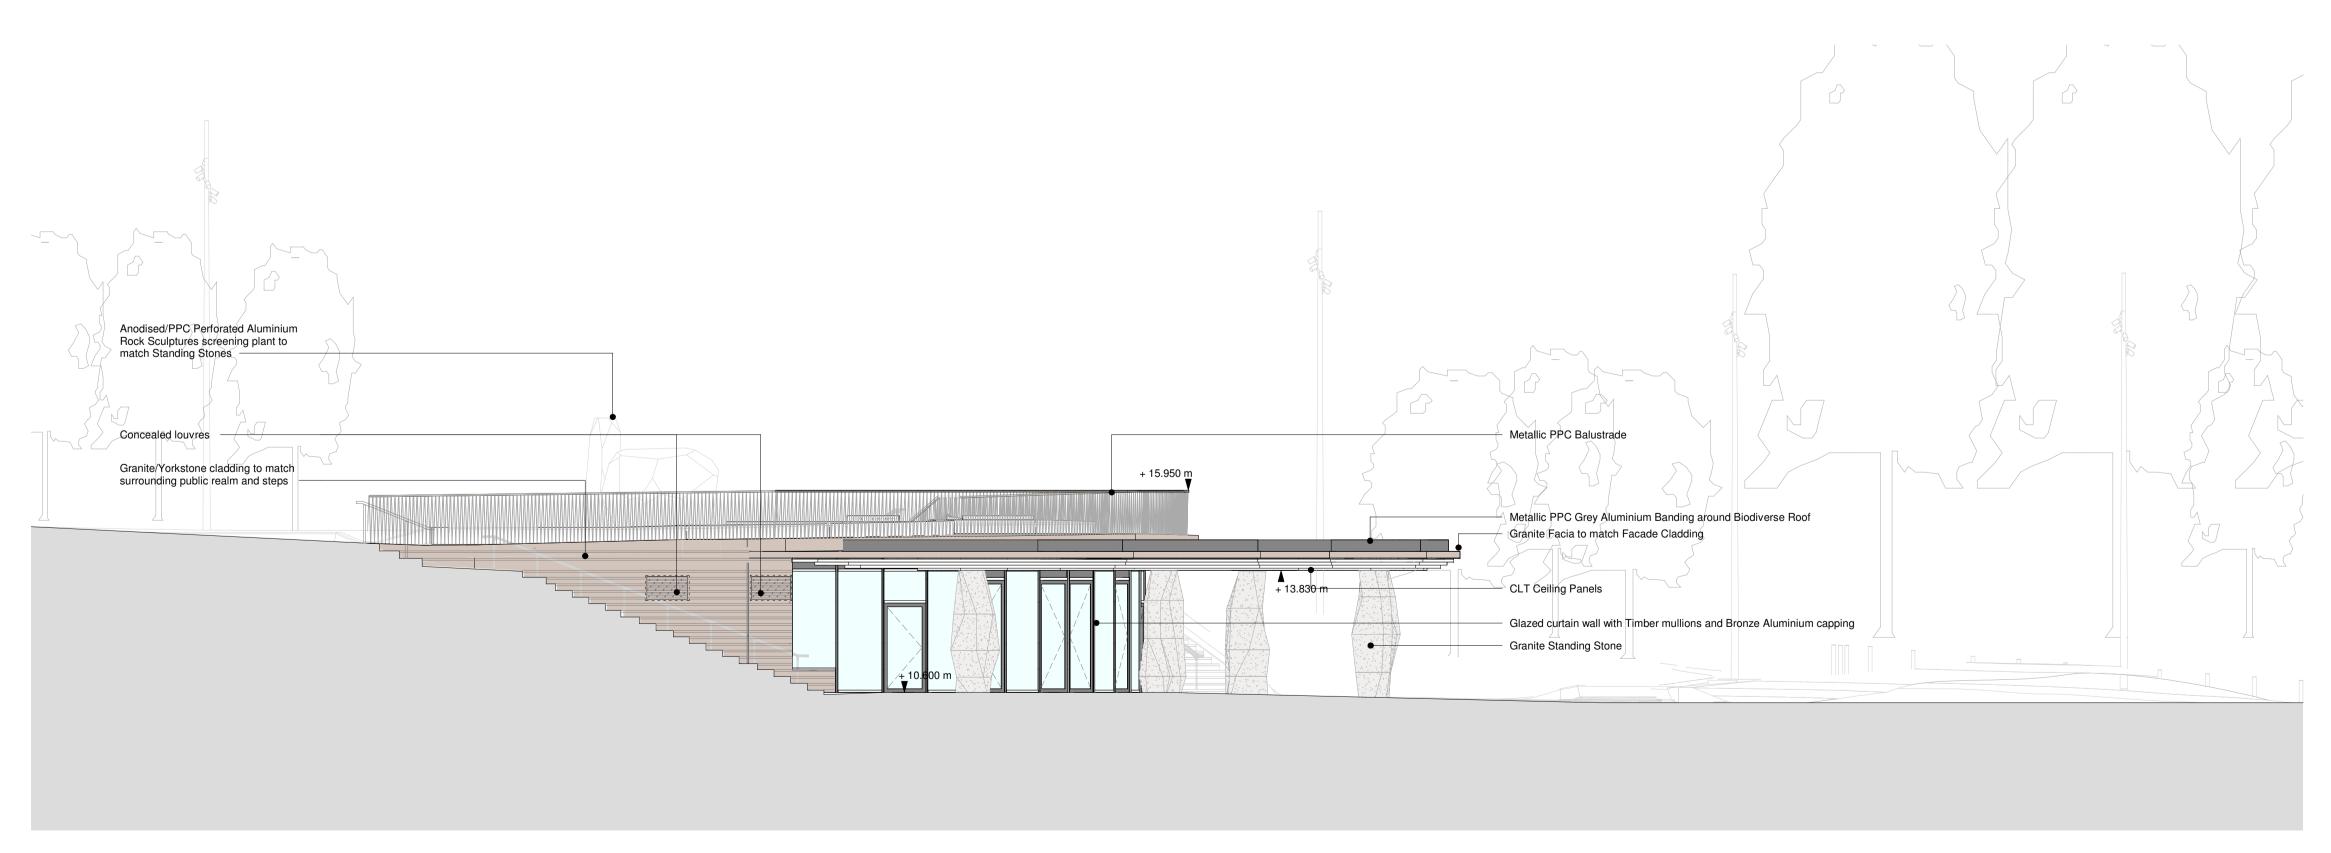

Pavilion A - West Elevation.


1:100

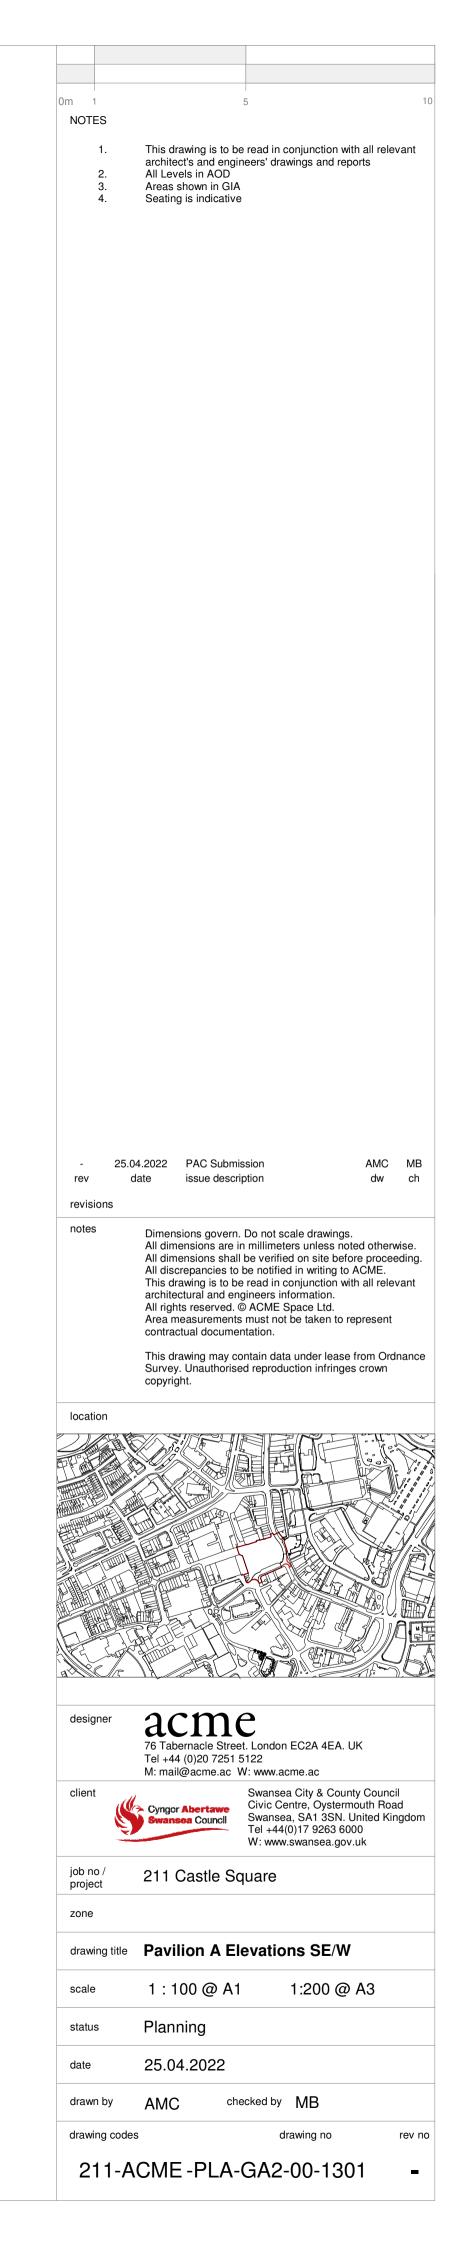

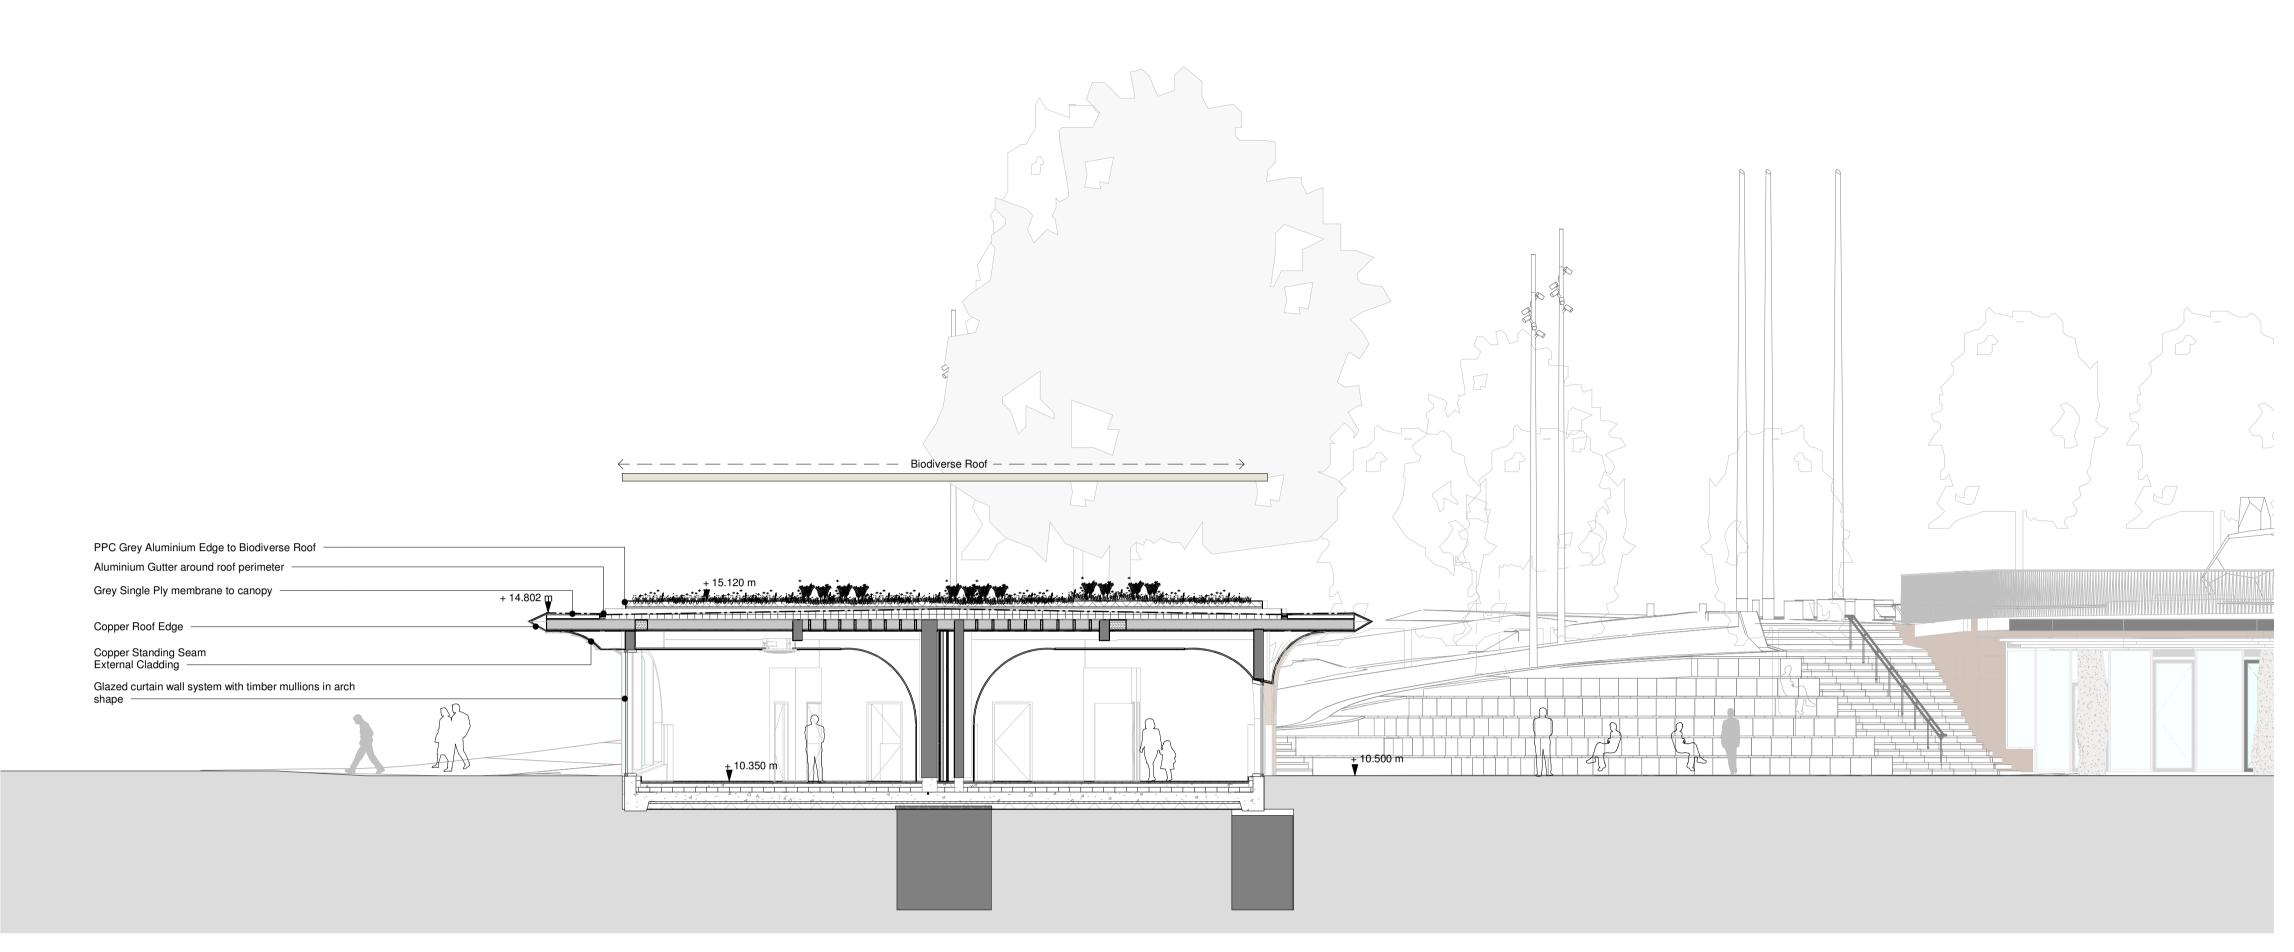


Pavilion B Section AA.


1:100

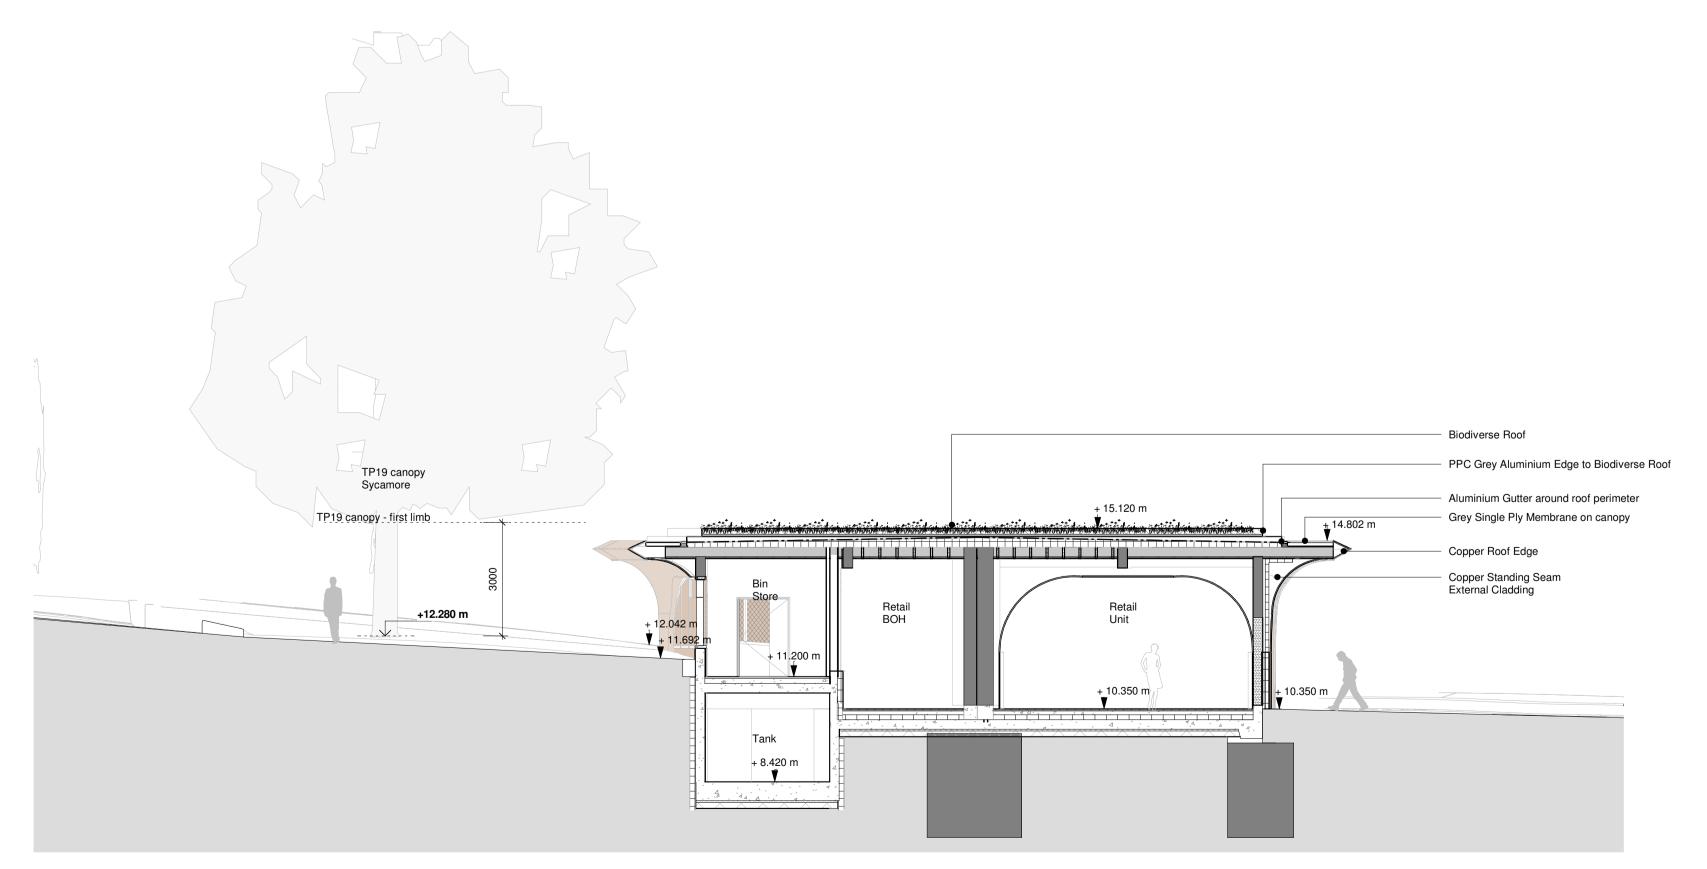

Pavilion B Section BB.
1:100

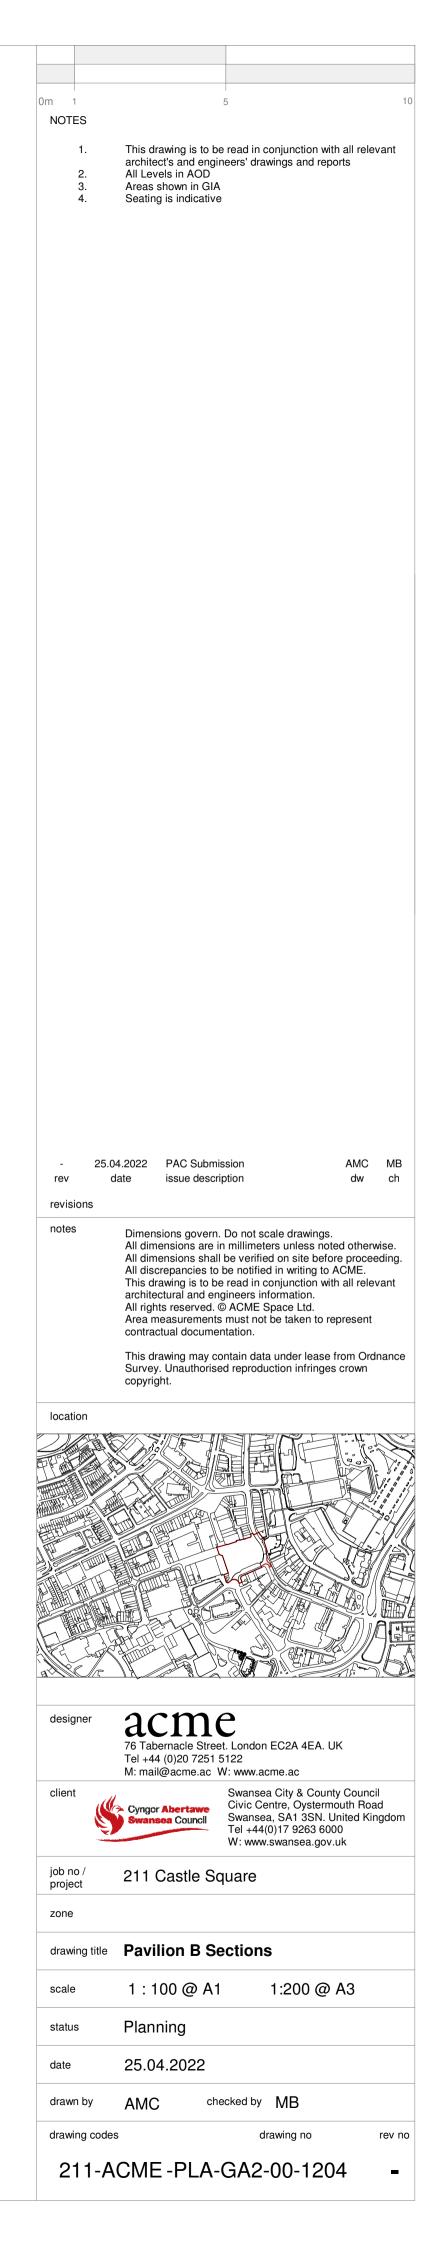

Pavilion B - North Elevation. 1:100

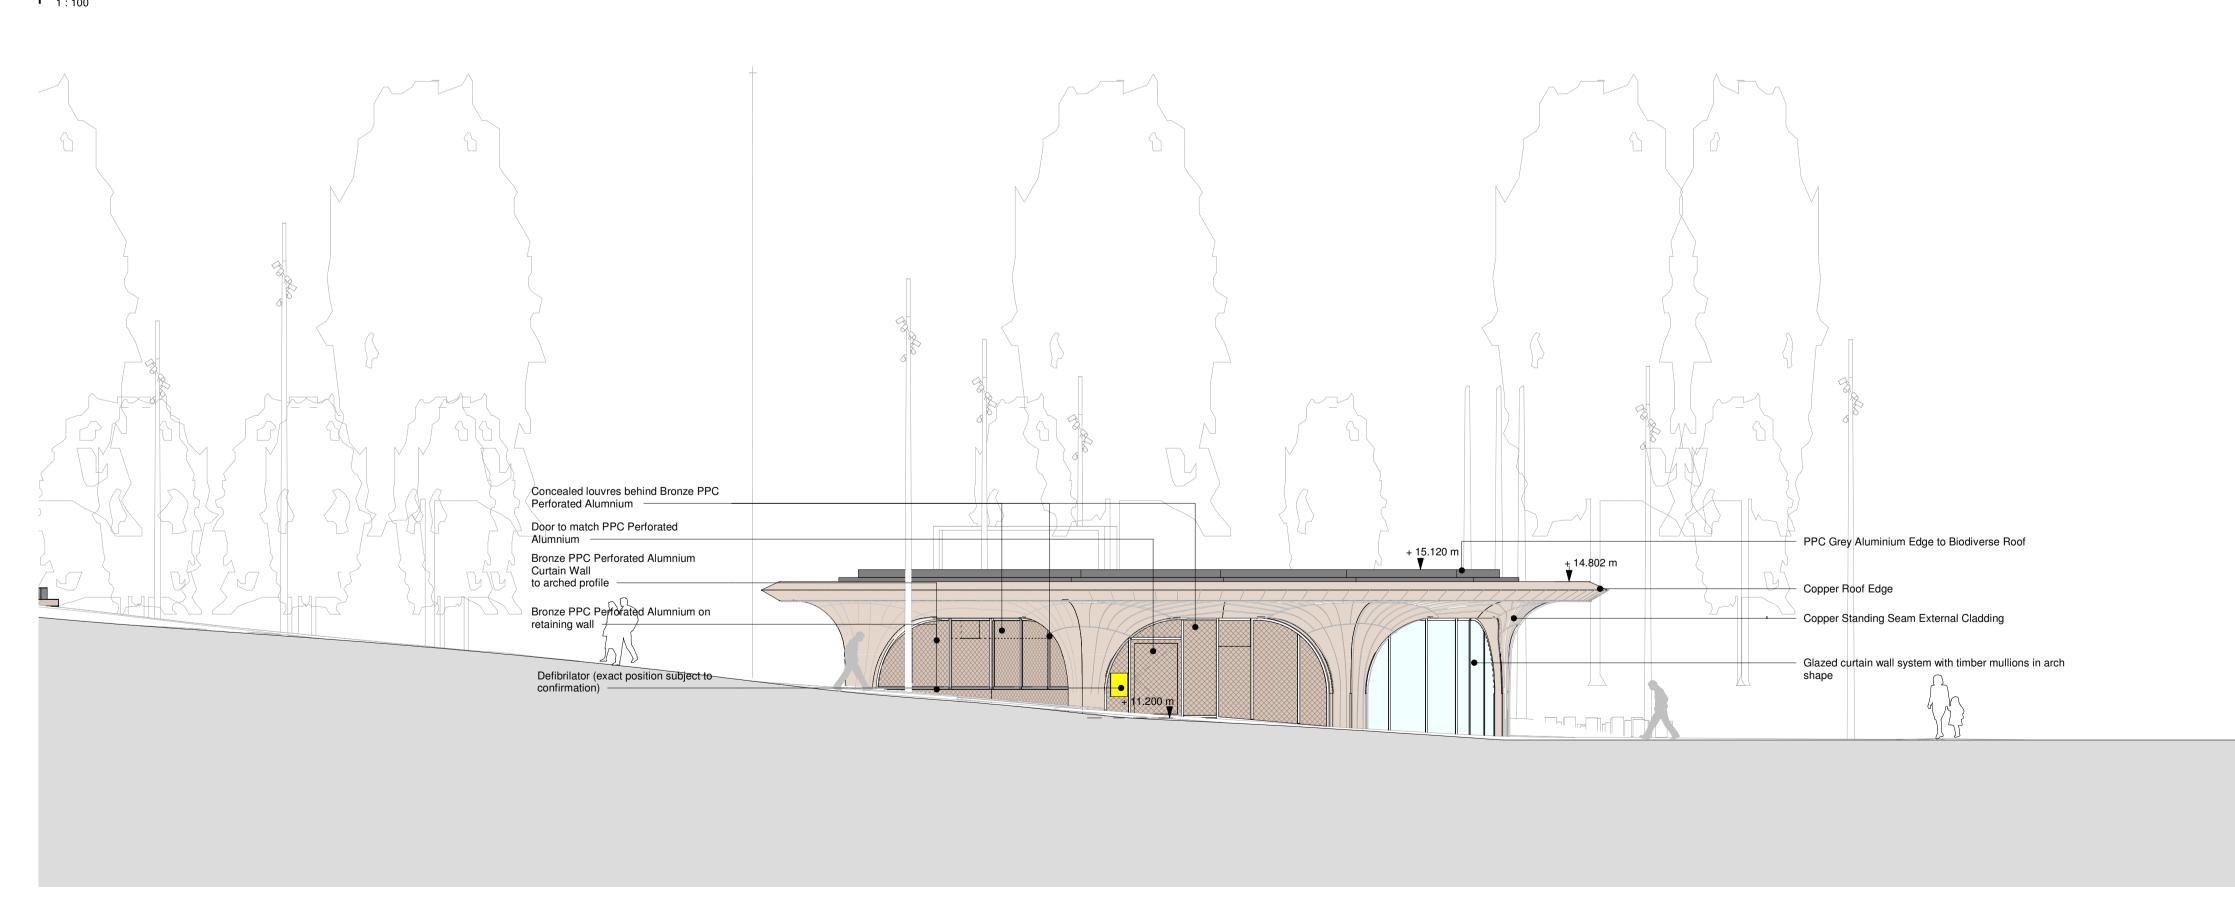

Pavilion B - South Elevation. 1:100



NOTES This drawing is to be read in conjunction with all relevant architect's and engineers' drawings and reports All Levels in AOD Areas shown in GIA Seating is indicative 25.04.2022 PAC Submission AMC MB date issue description revisions Dimensions govern. Do not scale drawings.
All dimensions are in millimeters unless noted otherwise.
All dimensions shall be verified on site before proceeding.
All discrepancies to be notified in writing to ACME.
This drawing is to be read in conjunction with all relevant architectural and engineers information.
All rights reserved. © ACME Space Ltd.
Area measurements must not be taken to represent contractual documentation. This drawing may contain data under lease from Ordnance Survey. Unauthorised reproduction infringes crown copyright. location ACINE
76 Tabernacle Street. London EC2A 4EA. UK
Tel +44 (0)20 7251 5122
M: mail@acme.ac W: www.acme.ac Swansea City & County Council Civic Centre, Oystermouth Road Swansea, SA1 3SN. United Kingdom Tel +44(0)17 9263 6000 W: www.swansea.gov.uk 211 Castle Square zone drawing title Pavilion B Elevations N/S Planning 25.04.2022

checked by MB

211-ACME-PLA-GA2-00-1302


drawn by AMC


drawing codes





Pavilion B - West Elevation.

1:100

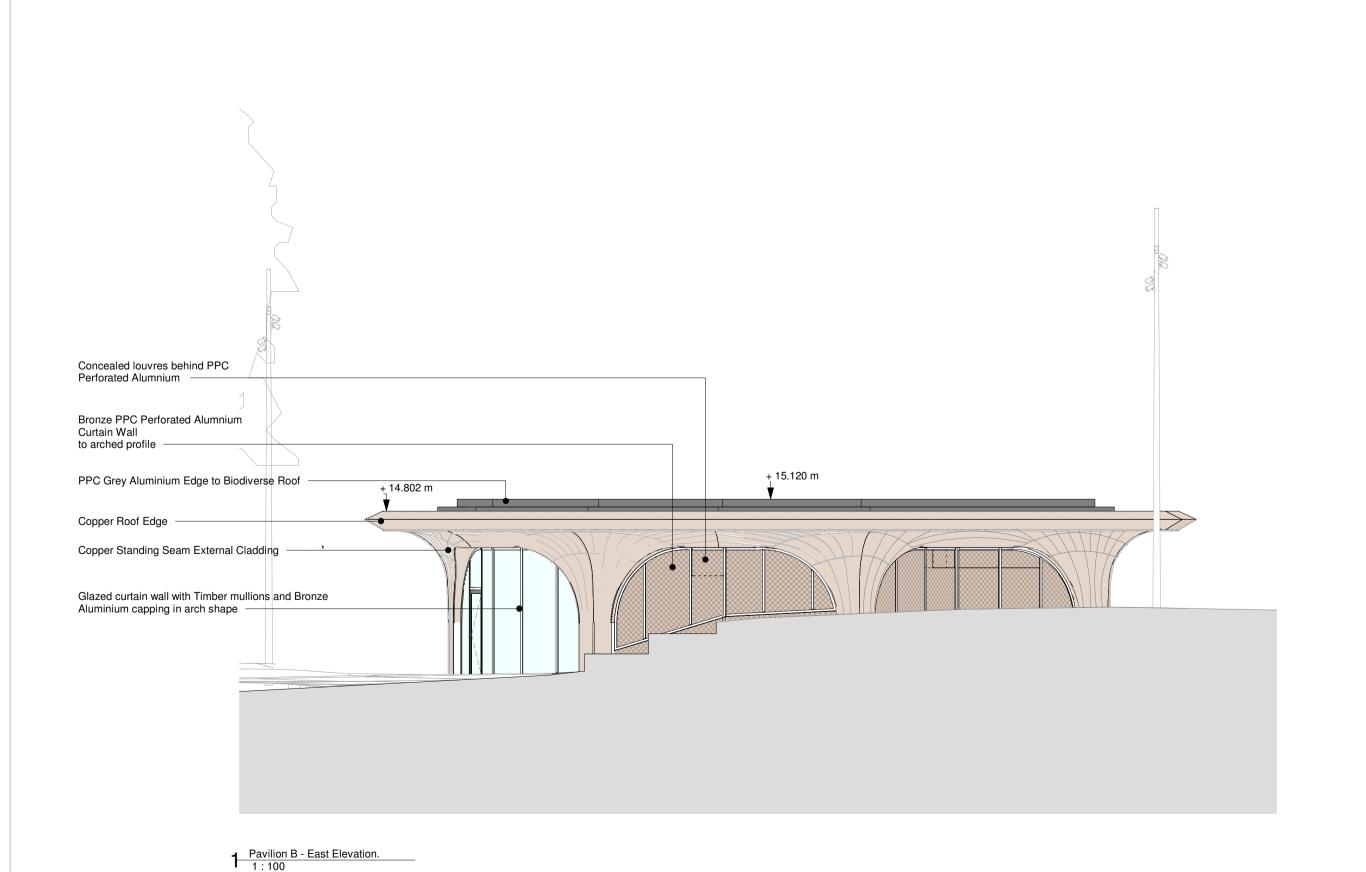

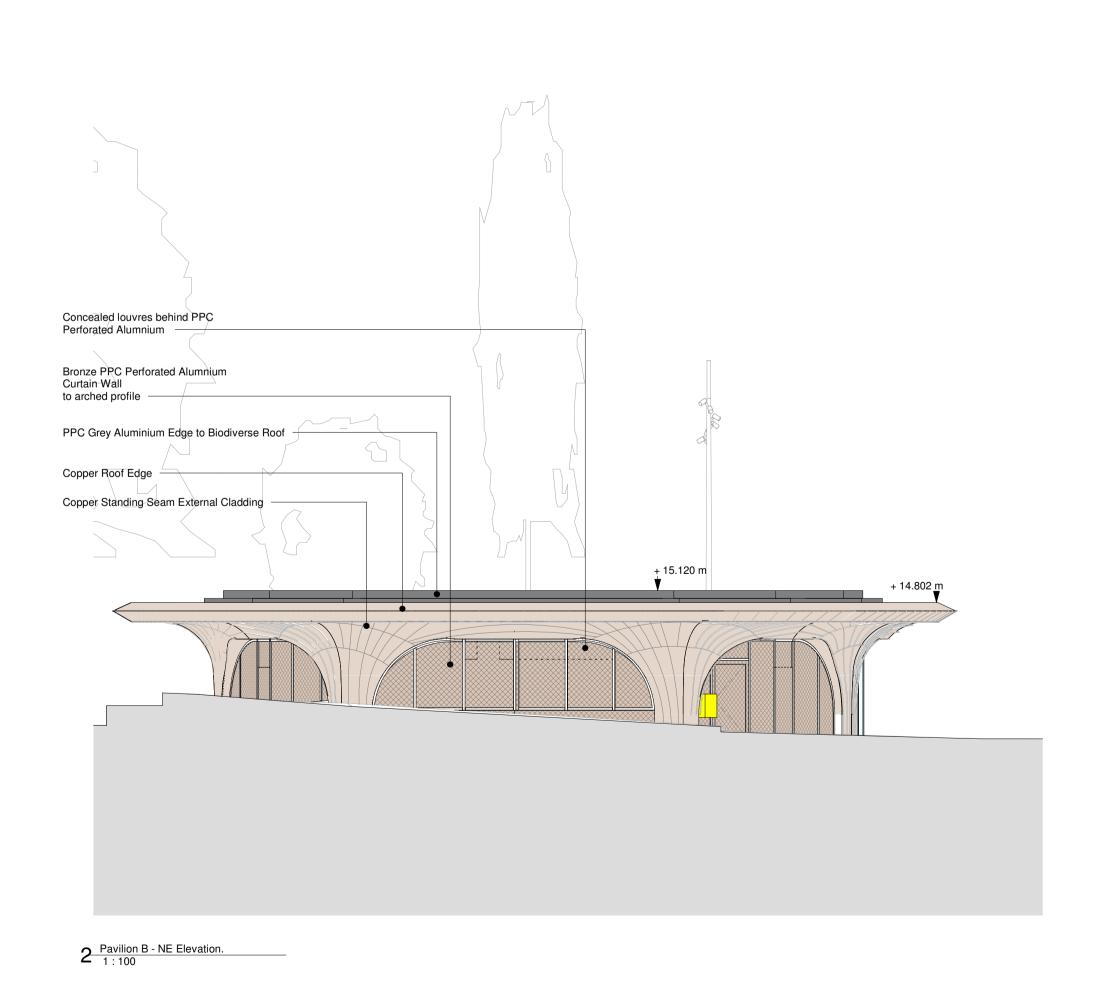

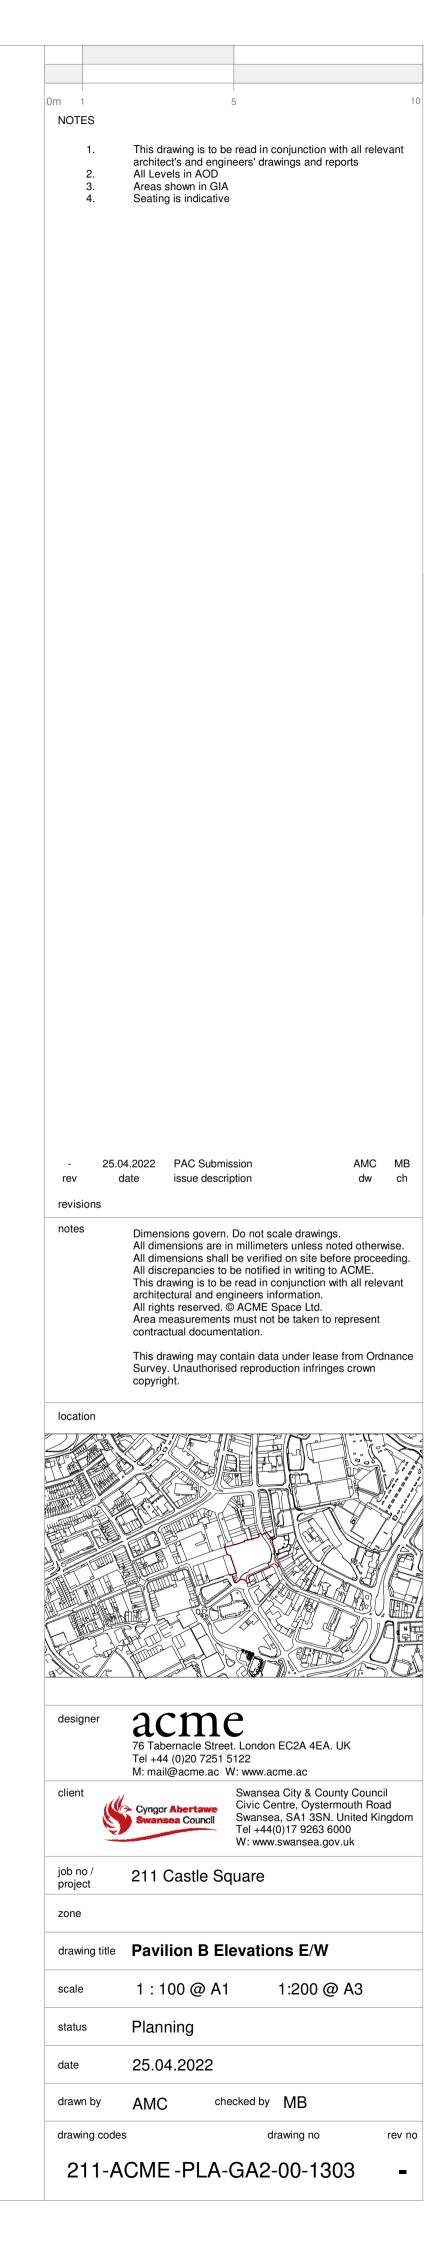


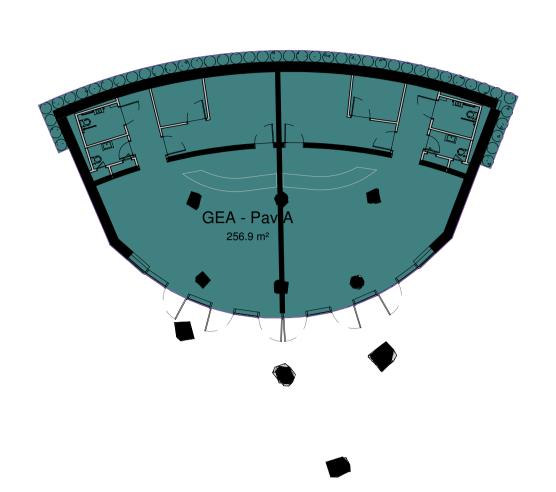


PAV A-01
104 m²

PAV A-02
104 m²

PAV A-02
EXTERNAL
DEMISE
40 SQM

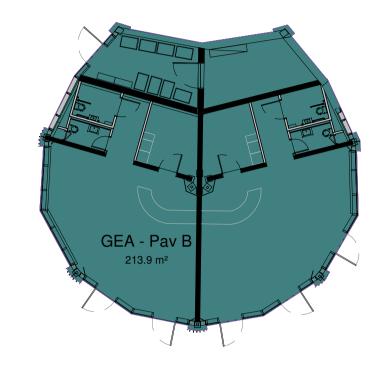

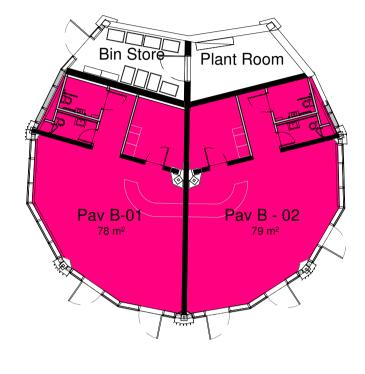



Pavilion A - GEA
TOTAL : 257 sqm

Pavilion A - NIA
Retail: 208 sqm
TOTAL: 208 sqm

Pavilion B - GEA
TOTAL : 214 sqm

Pavilion B - NIA
Retail: 157 sqm
TOTAL: 157 sqm

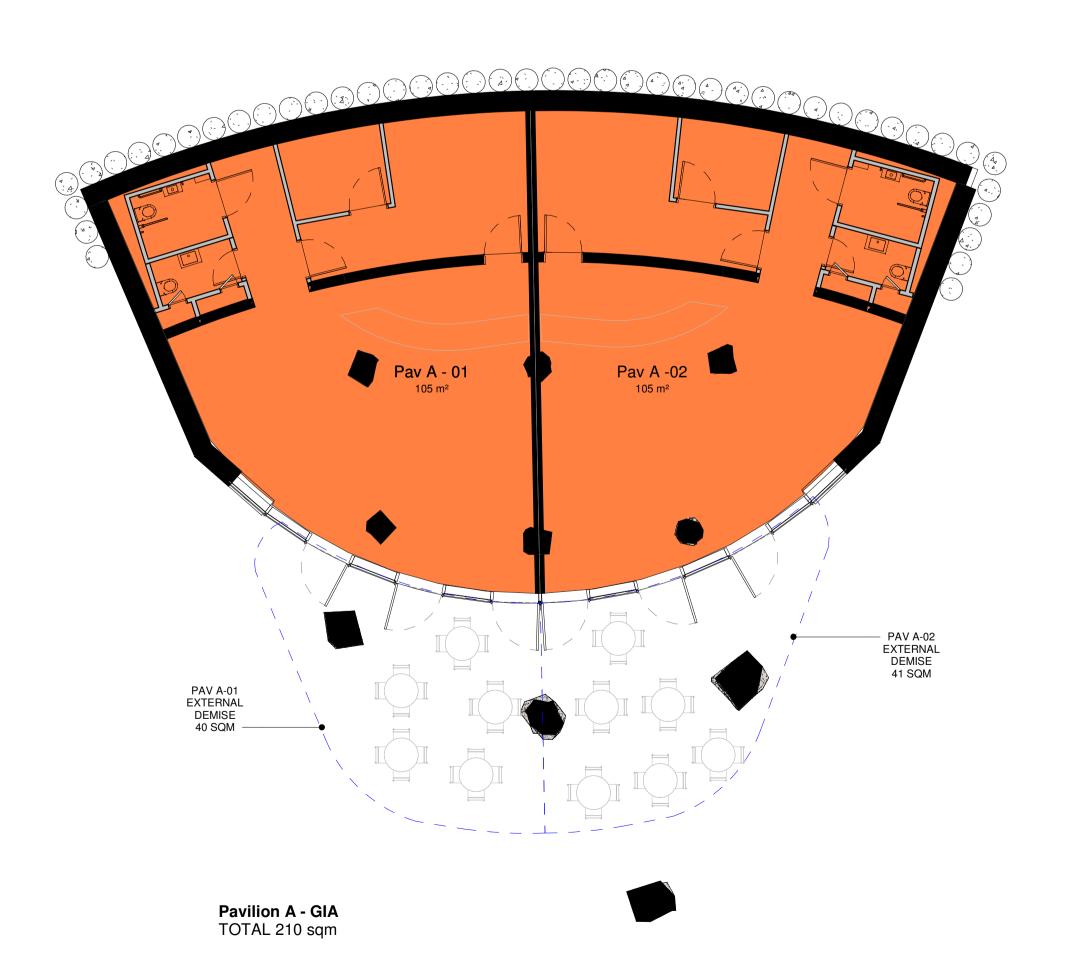

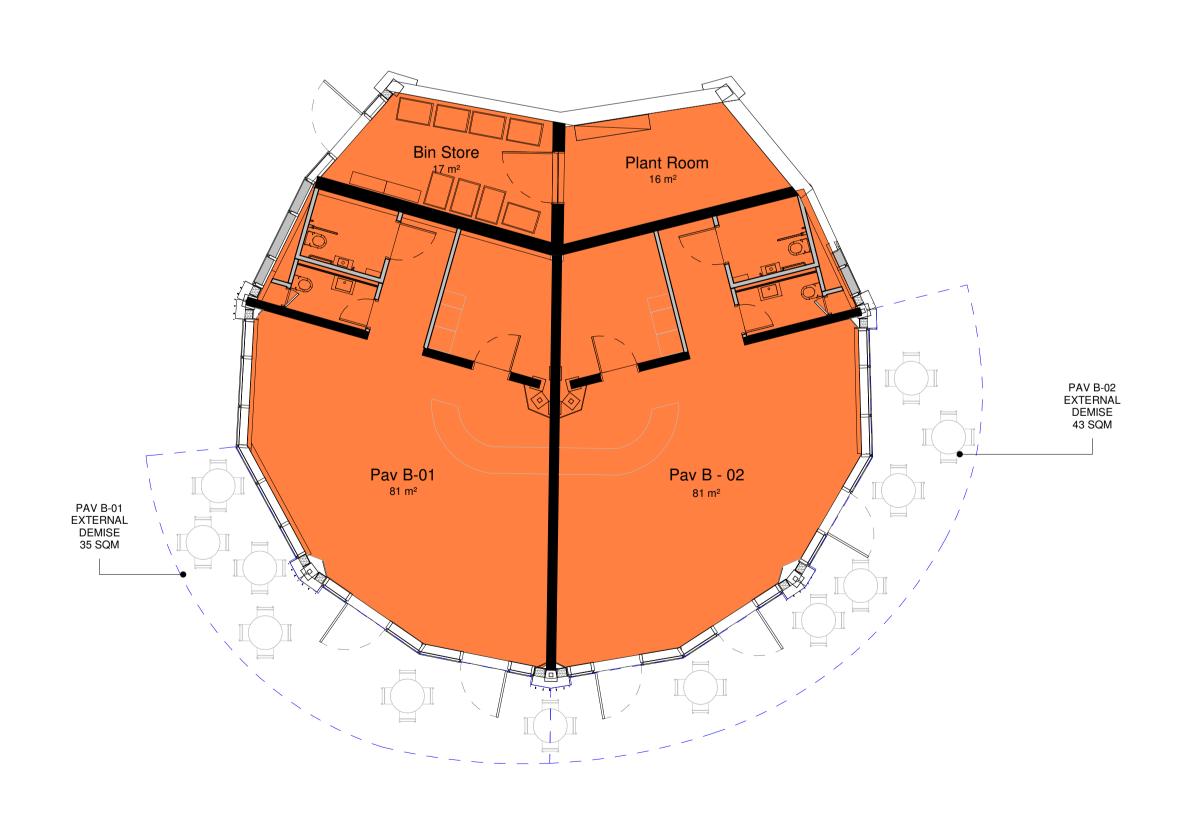

Pavilion B GIA Retail: 162 sqm BOH: 33 sqm

TOTAL: 195 sqm

Dimensions govern. Do not scale drawings.
All dimensions are in millimeters unless noted otherwise.
All dimensions shall be verified on site before proceeding.
All discrepancies to be notified in writing to ACME.
This drawing is to be read in conjunction with all relevant architectural and engineers information.
All rights reserved. @ ACME Space Ltd.
Area measurements must not be taken to represent contractual documentation.
This drawing may contain data under lease from Ordnance Survey. Unauthorised reproduction infringes crown copyright.

location

designer

acme
76 Tabernacle Street. London EC2A 4EA. UK
Tel +44 (0)20 7251 5122
M: mail@acme.ac W: www.acme.ac

client

Cynggr Abertawe
Swansea City & County Council Civic Centre, Oystermouth Road
Swansea, SA1 3SN. United Kingdom
Tel +44(0)17 9263 6000
W: www.swansea.gov.uk

job no / project

211 Castle Square

25.04.2022 PAC Submission

date issue description

AMC MB

Area measured as per RICS professional standards and guidance, Global Code of measuring practice

date 25.04.2022

drawn by AMC checked by MB

drawing codes drawing no rev not a compared to the compared to th

As indicated @ A1 1:200 @ A3

drawing title Area Schedule

Planning