


HOUSETYPE HALDON



FRONT ELEVATION (1:50)

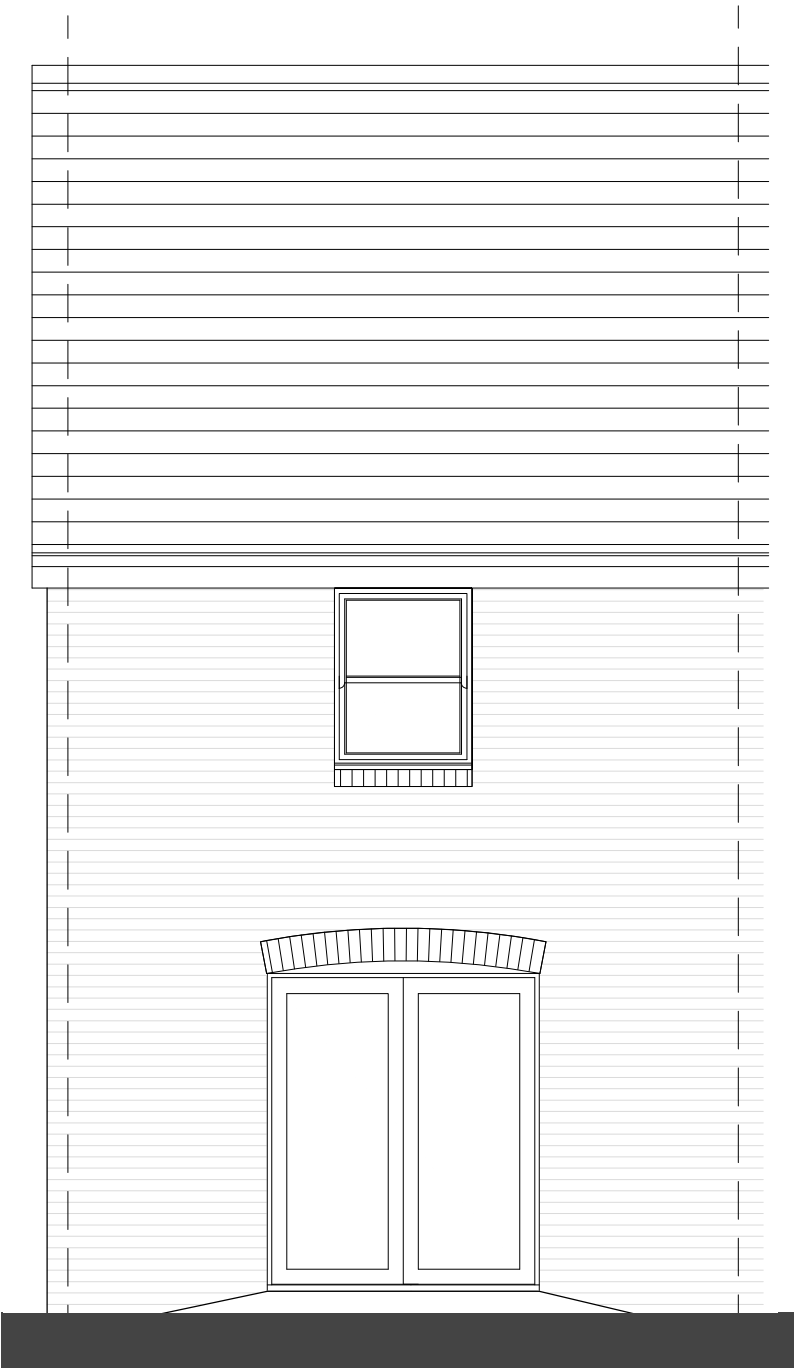

REAR ELEVATION (1:50)

NOTES:

NOT FOR SITE PURPOSES: This drawing is a general arrangement plan only and is not intended for site purposes.

SCALE: Do not scale from this drawing.

SETTING OUT: All setting out, levels, dimensions to be agreed on site. Do not use the information on this drawing without checking all dimensions on site. Any discrepancies between drawings, specifications and site works are to be reported to The Urbanists. Order of construction and setting out is to be agreed on site.

CHECK: This drawing must be the latest revision, read in conjunction with all other drawings, details, specifications and schedules. All dimensions are in millimetres unless otherwise stated. Where and contradiction or uncertainty arises between the drawings and/or the schedule of works, it is the contractor's responsibility to seek verification from The Urbanists before proceeding. No claims will be met by The Urbanists, where the contractor continues work in absence of such confirmation.

STATUS:

PAC

No.	Date	By	Revision Notes

Client Persimmon Homes

Project Land North of the Railway Line


Title Housetype: Haldon

Project ID	Organiser	Volume	Level	Type	Role	Dwg	Rev.	Status
2017		XX	XX	EL	UD	501a	-	PAC


Drawn	JF	Date	12/05/22	Checked	JD	Scale	Mixed @ A3
-------	----	------	----------	---------	----	-------	------------

The Urbanists - The Creative Quarter - 8A Morgan Arcade - Cardiff - CF10 1AF
T: 029 2023 6133 E: info@theurbanists.net W: www.theurbanists.net
© This drawing is copyright and may not be reproduced in whole or part without written authority.

HOUSETYPE **HALDON**

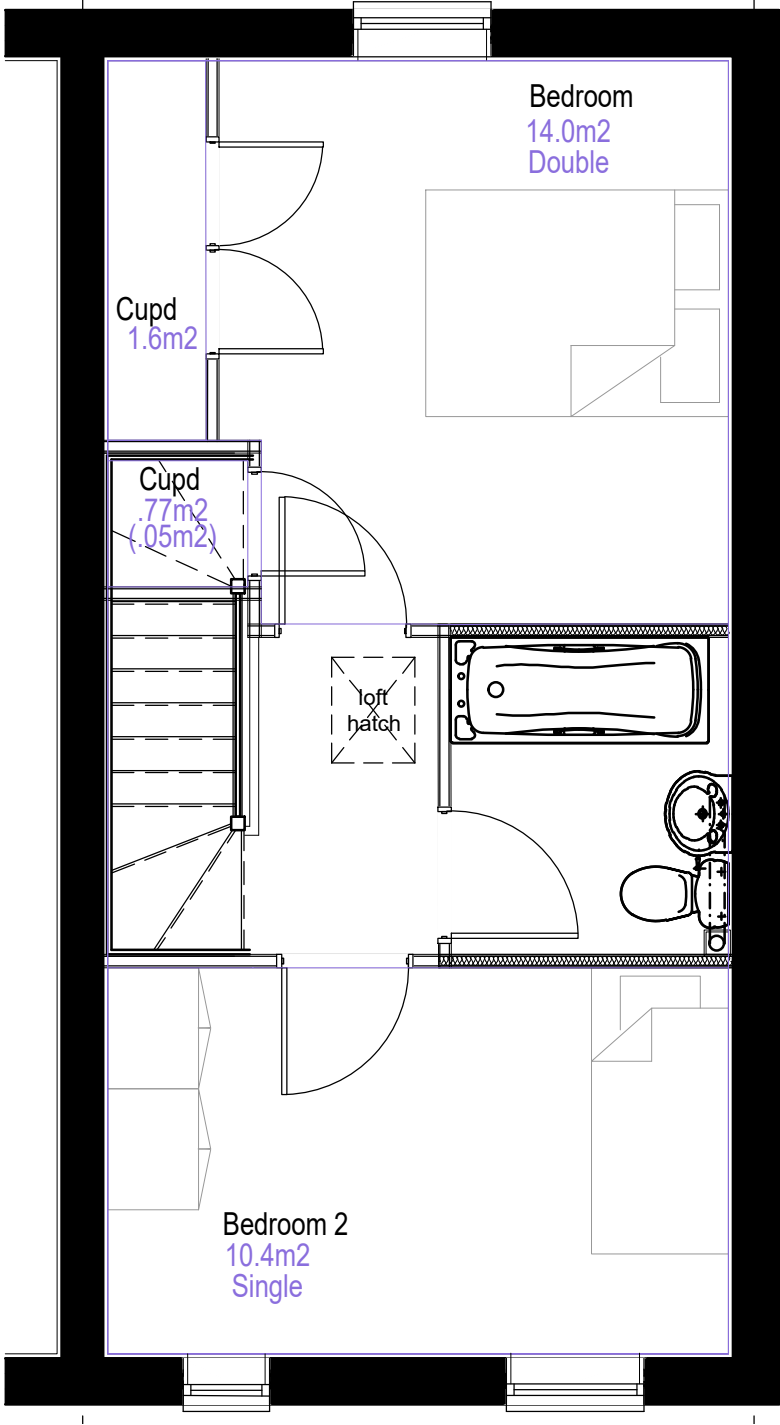

FIRST FLOOR (1:50)

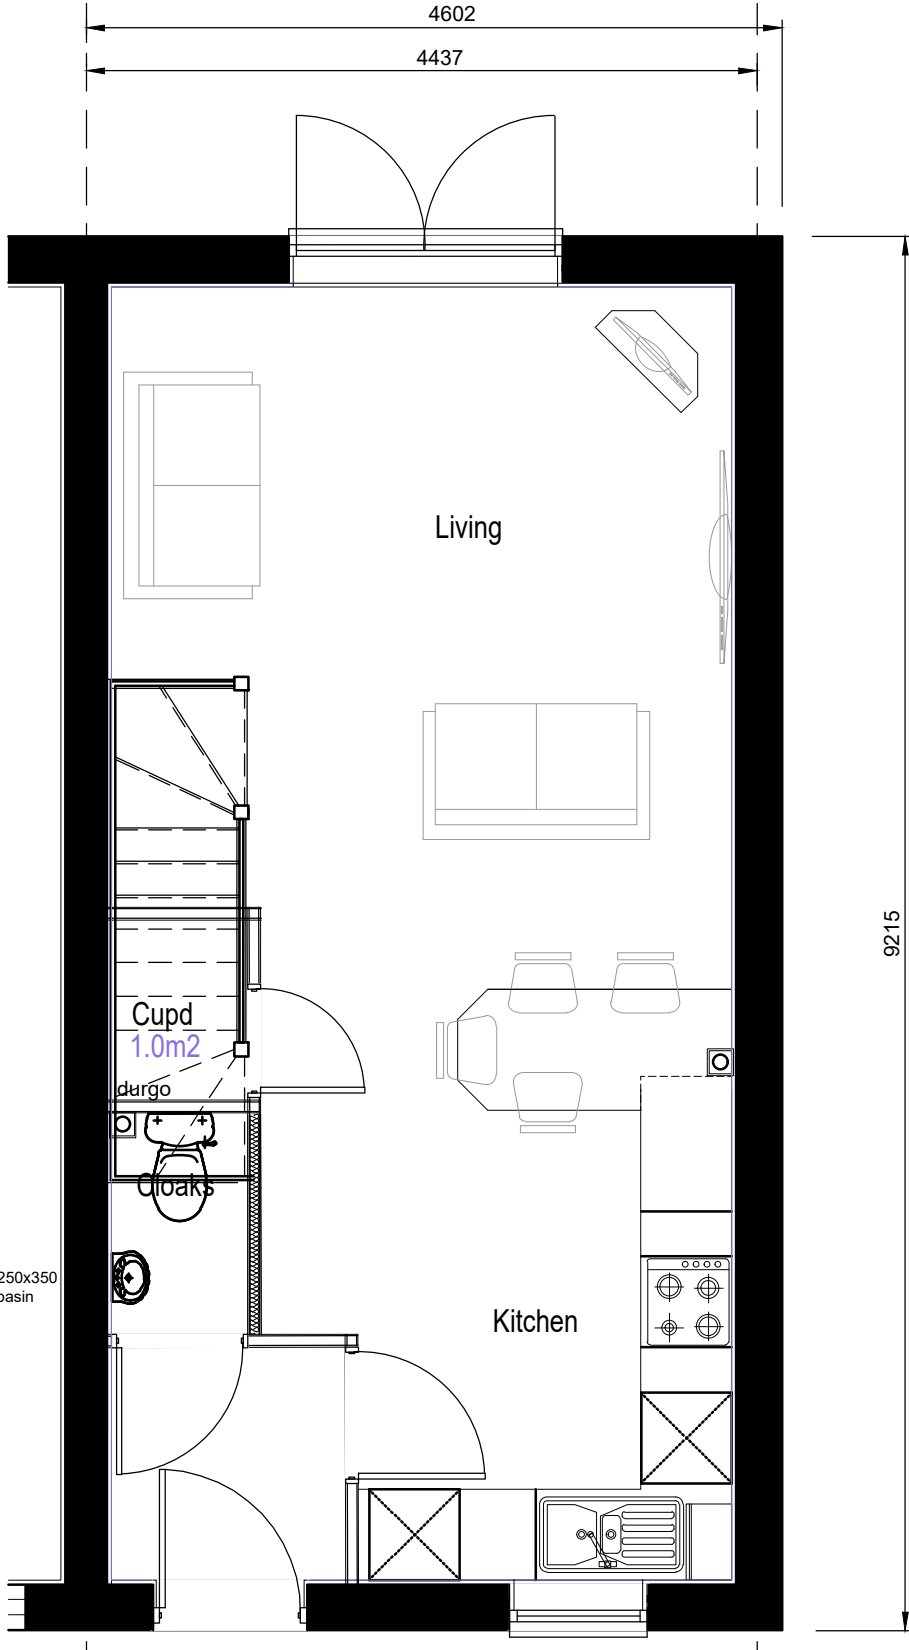

GROUND FLOOR (1:50)

NOTES:

NOT FOR SITE PURPOSES: This drawing is a general arrangement plan only and is not intended for site purposes.

SCALE: Do not scale from this drawing.

SETTING OUT: All setting out, levels, dimensions to be agreed on site. Do not use the information on this drawing without checking all dimensions on site. Any discrepancies between drawings, specifications and site works are to be reported to The Urbanists. Order of construction and setting out is to be agreed on site.

CHECK: This drawing must be the latest revision, read in conjunction with all other drawings, details, specifications and schedules. All dimensions are in millimetres unless otherwise stated. Where and contradiction or uncertainty arises between the drawings and/or the schedule of works, it is the contractor's responsibility to seek verification from The Urbanists before proceeding. No claims will be met by The Urbanists, where the contractor continues work in absence of such confirmation.

STATUS:

PAC

No.	Date	By	Revision Notes

Client Persimmon Homes

Project Land North of the Railway Line

Title Housetype: Haldon

Project ID	Organiser	Volume	Level	Type	Role	Dwg	Rev.	Status
2017		XX	XX	EL	UD	501b	-	PAC


Drawn JF Date 12/05/22 Checked JD Scale Mixed @ A3

The Urbanists - The Creative Quarter - 8A Morgan Arcade - Cardiff - CF10 1AF
T: 029 2023 6133 E: info@theurbanists.net W: www.theurbanists.net
© This drawing is copyright and may not be reproduced in whole or part without written authority.



HOUSETYPE **DANBURY**



CORNER VARIANT (1:100)

 

FRONT ELEVATION (1:50)

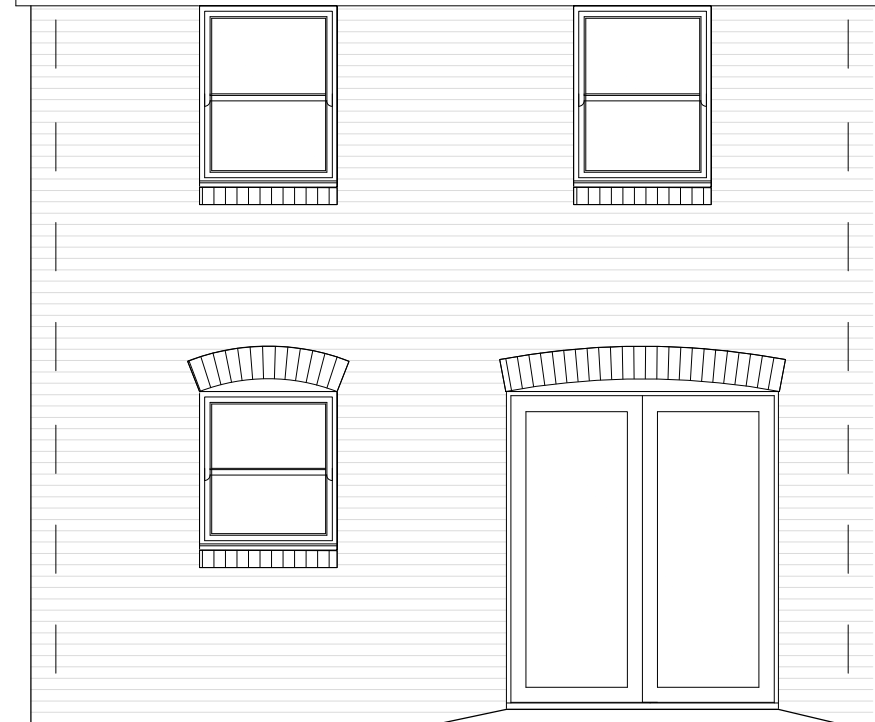 

REAR ELEVATION (1:50)

NOTES:

NOT FOR SITE PURPOSES: This drawing is a general arrangement plan only and is not intended for site purposes.

SCALE: Do not scale from this drawing.

SETTING OUT: All setting out, levels, dimensions to be agreed on site. Do not use the information on this drawing without checking all dimensions on site. Any discrepancies between drawings, specifications and site works are to be reported to The Urbanists. Order of construction and setting out is to be agreed on site.

CHECK: This drawing must be the latest revision, read in conjunction with all other drawings, details, specifications and schedules. All dimensions are in millimetres unless otherwise stated. Where and contradiction or uncertainty arises between the drawings and/or the schedule of works, it is the contractor's responsibility to seek verification from The Urbanists before proceeding. No claims will be met by The Urbanists, where the contractor continues work in absence of such confirmation.

```

: .....
: STATUS:

```


PAC

No.	Date	By	Revision Notes


Client	Persimmon Homes							
Project	Land North of the Railway Line							
Title	Housetype: Danbury							
Project ID	Organiser	Volume	Level	Type	Role	Dwg	Rev.	Status
2017		XX	XX	EL	UD	502a	-	PAC
Drawn	JF	Date	12/05/22	Checked	JD	Scale	Mixed @ A3	

The Urbanists - The Creative Quarter - 8A Morgan Arcade - Cardiff - CF10 1AF
T: 029 2023 6133 **E:** info@theurbanists.net **W:** www.theurbanists.net
 © This drawing is copyright and may not be reproduced in whole or part without written authority.

HOUSETYPE DANBURY

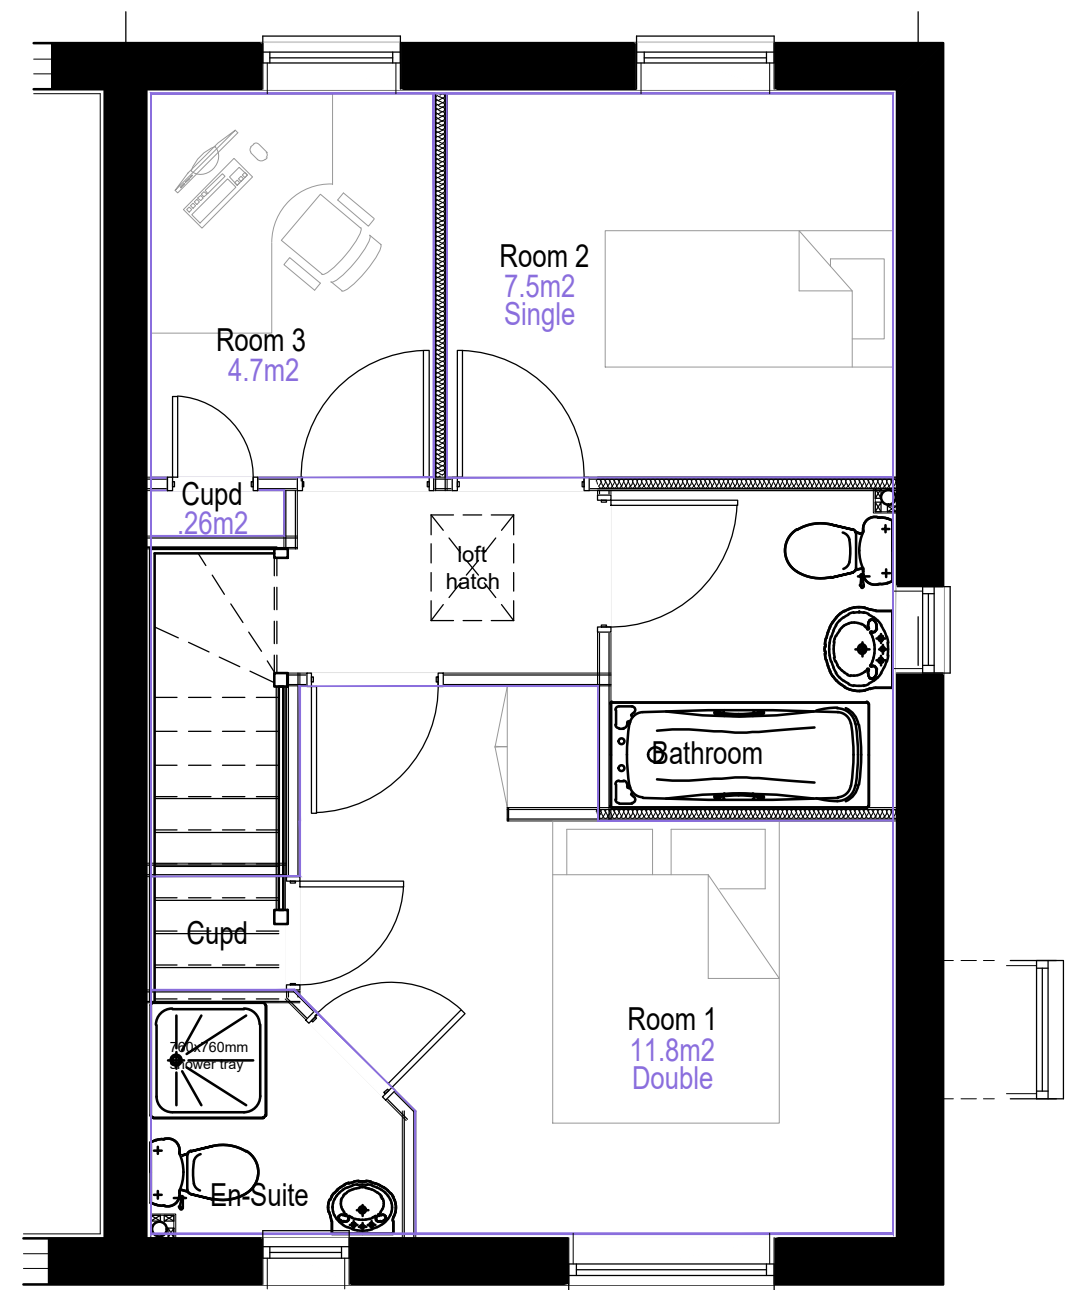

FIRST FLOOR (1:50)

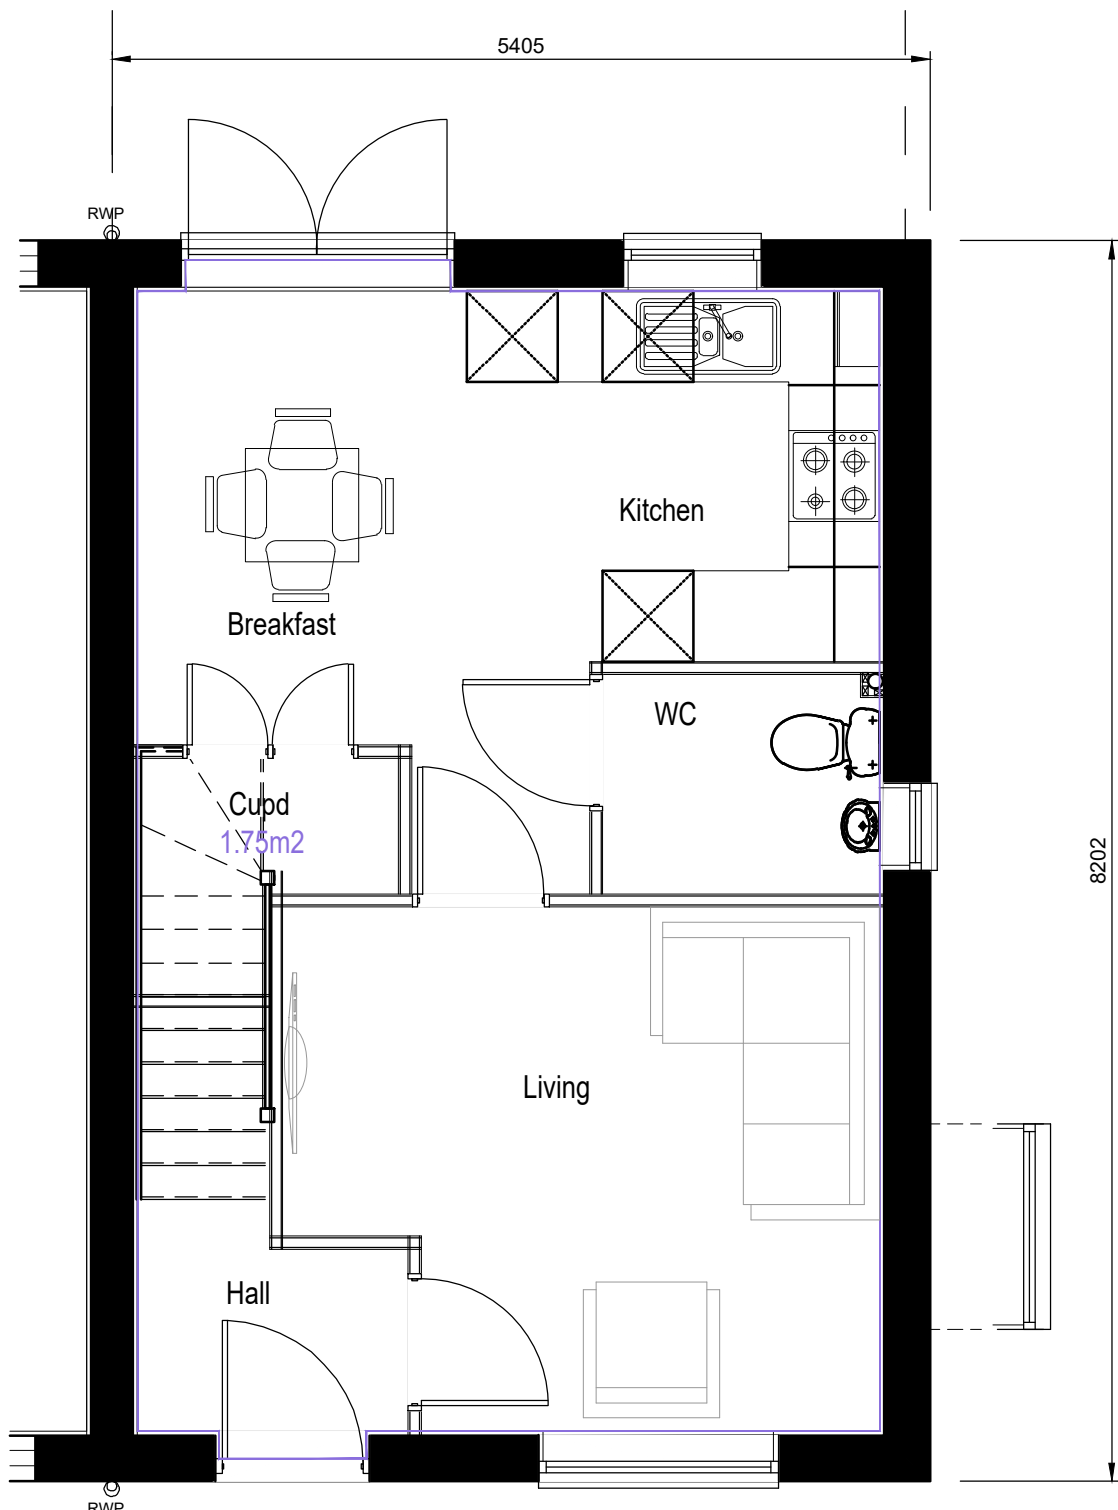

GROUND FLOOR (1:50)

NOTES:

NOT FOR SITE PURPOSES: This drawing is a general arrangement plan only and is not intended for site purposes.

SCALE: Do not scale from this drawing.

SETTING OUT: All setting out, levels, dimensions to be agreed on site. Do not use the information on this drawing without checking all dimensions on site. Any discrepancies between drawings, specifications and site works are to be reported to The Urbanists. Order of construction and setting out is to be agreed on site.

CHECK: This drawing must be the latest revision, read in conjunction with all other drawings, details, specifications and schedules. All dimensions are in millimetres unless otherwise stated. Where and contradiction or uncertainty arises between the drawings and/or the schedule of works, it is the contractor's responsibility to seek verification from The Urbanists before proceeding. No claims will be met by The Urbanists, where the contractor continues work in absence of such confirmation.

STATUS:								
PAC								
No.	Date	By	Revision Notes					
Client Persimmon Homes								
Project Land North of the Railway Line								
Title Housetype: Danbury								
Project ID	Organiser	Volume	Level	Type	Role	Dwg	Rev.	Status
2017		XX	XX	EL	UD	502b	-	PAC
Drawn	JF	Date	12/05/22	Checked	JD	Scale	Mixed @ A3	
The Urbanists - The Creative Quarter - 8A Morgan Arcade - Cardiff - CF10 1AF								
T: 029 2023 6133 E: info@theurbanists.net W: www.theurbanists.net								
© This drawing is copyright and may not be reproduced in whole or part without written authority.								

HOUSETYPE
DEEPPDALE



CORNER VARIANT (1:100)



REAR ELEVATION (1:100)



FRONT ELEVATION (1:50)



SIDE ELEVATION (1:50)

NOTES:

NOT FOR SITE PURPOSES: This drawing is a general arrangement plan only and is not intended for site purposes.

SCALE: Do not scale from this drawing.

SETTING OUT: All setting out, levels, dimensions to be agreed on site. Do not use the information on this drawing without checking all dimensions on site. Any discrepancies between drawings, specifications and site works are to be reported to The Urbanists. Order of construction and setting out is to be agreed on site.

CHECK: This drawing must be the latest revision, read in conjunction with all other drawings, details, specifications and schedules. All dimensions are in millimetres unless otherwise stated. Where and contradiction or uncertainty arises between the drawings and/or the schedule of works, it is the contractor's responsibility to seek verification from The Urbanists before proceeding. No claims will be met by The Urbanists, where the contractor continues work in absence of such confirmation.

```

: .....
: STATUS:

```

PAC

No.	Date	By	Revision Notes

Client Persimmon Homes

Project	Land North of the Railway Line
---------	--------------------------------


Title Housetype: Deepdale

Project ID	Organiser	Volume	Level	Type	Role	Dwg	Rev.	Status
2017		XX	XX	EL	UD	503a	-	PAC


Drawn JF Date 12/05/22 Checked JD Scale Mixed @ A3

The Urbanists - The Creative Quarter - 8A Morgan Arcade - Cardiff - CF10 1AF
T: 029 2023 6133 E: info@theurbanists.net W: www.theurbanists.net
© This drawing is copyright and may not be reproduced in whole or part without written authority.

HOUSETYPE DEEPPDALE

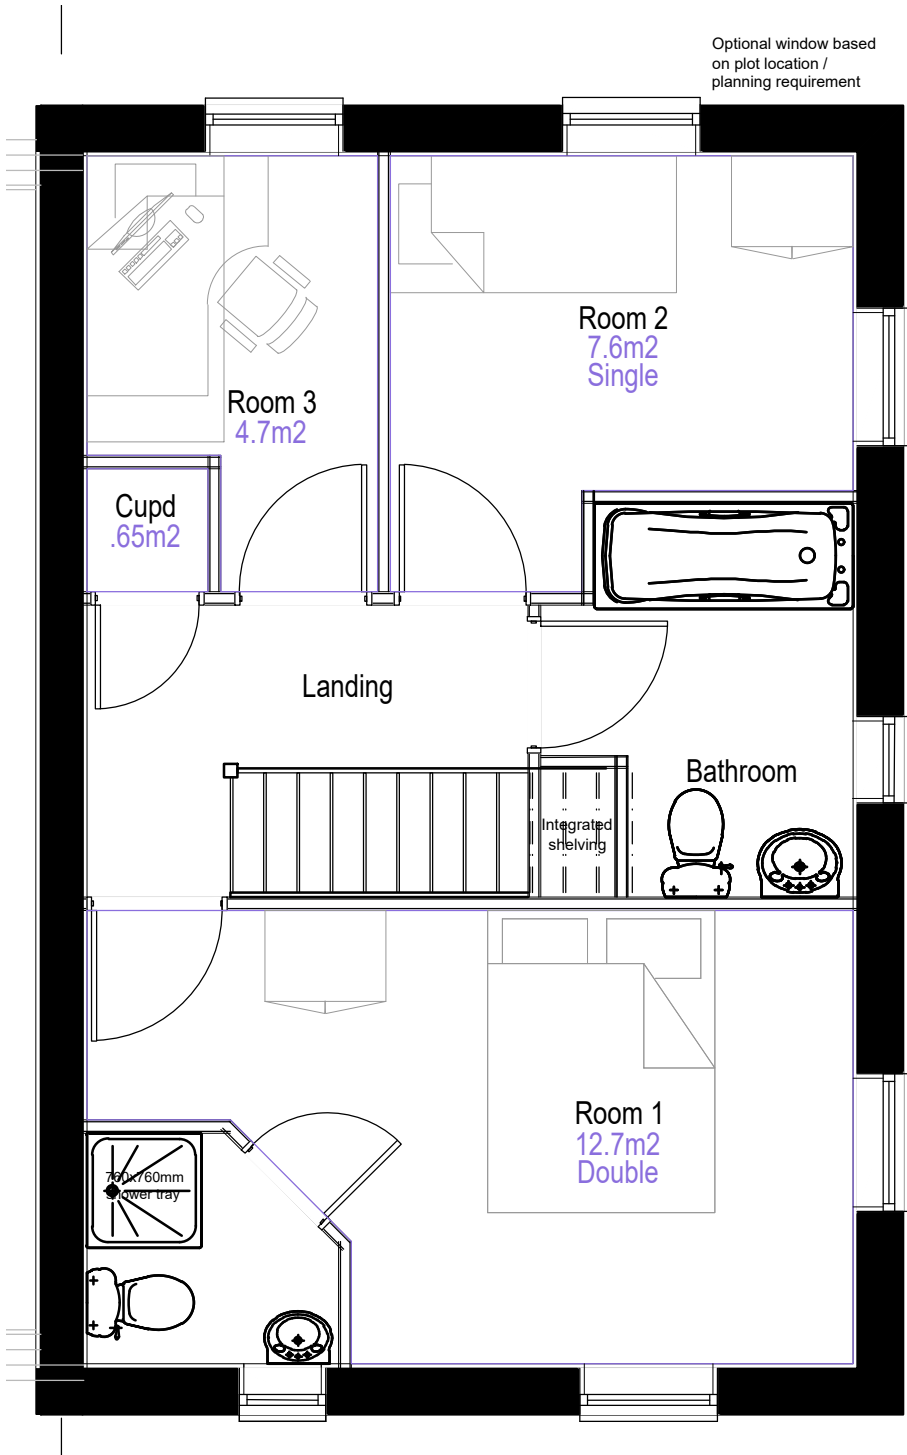

FIRST FLOOR (1:50)

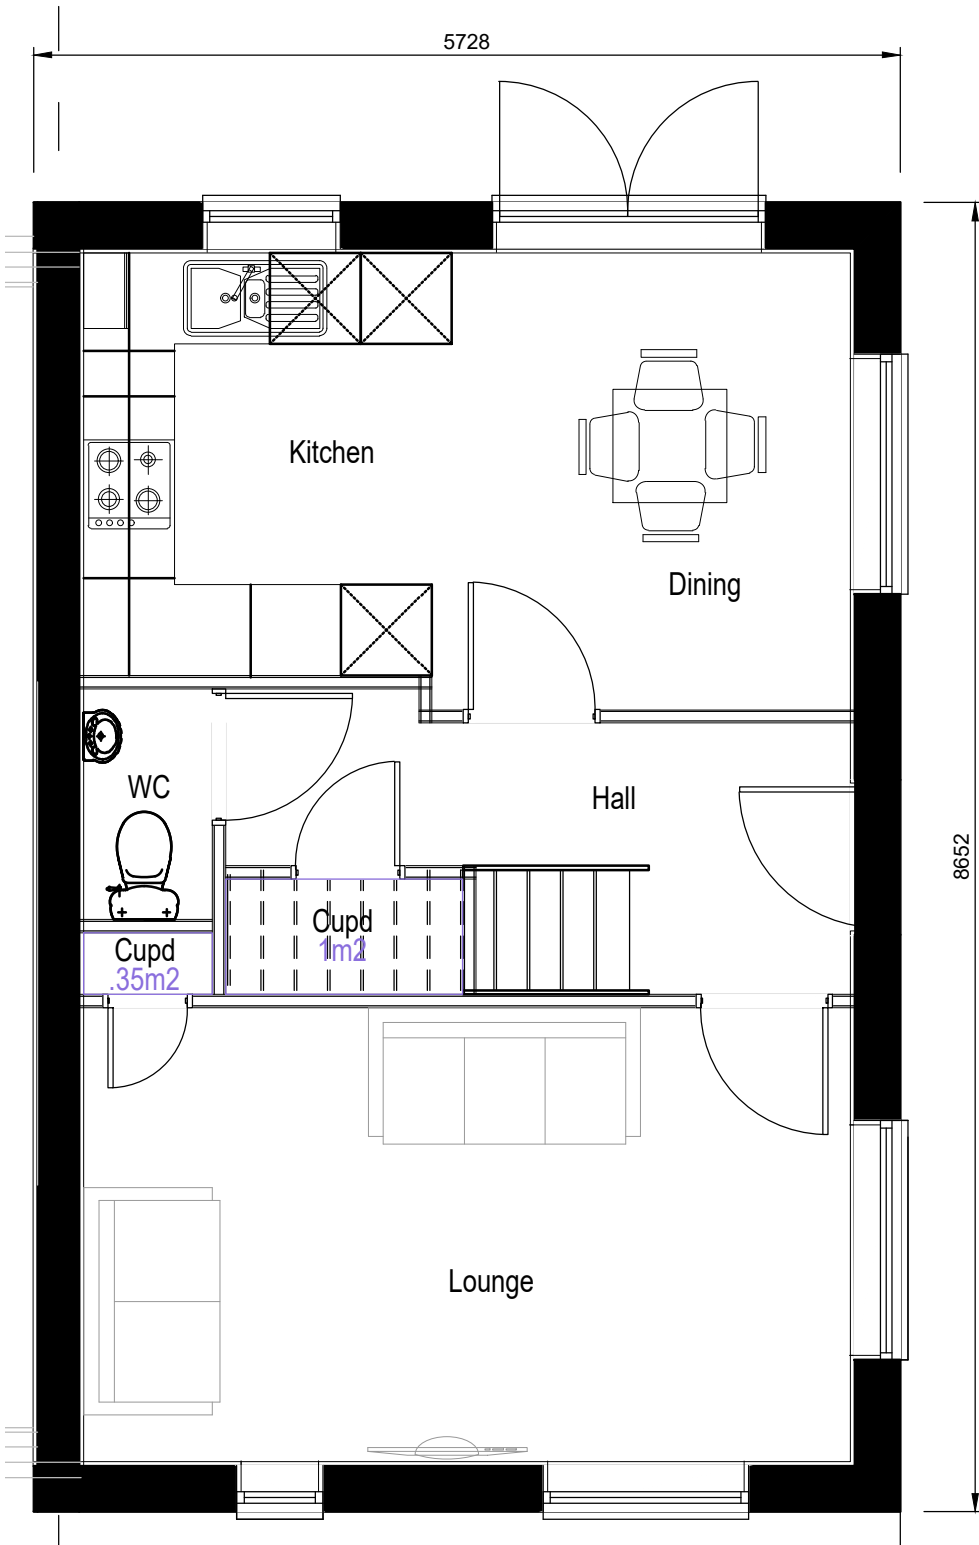

GROUND FLOOR (1:50)

NOTES:

NOT FOR SITE PURPOSES: This drawing is a general arrangement plan only and is not intended for site purposes.

SCALE: Do not scale from this drawing.

SETTING OUT: All setting out, levels, dimensions to be agreed on site. Do not use the information on this drawing without checking all dimensions on site. Any discrepancies between drawings, specifications and site works are to be reported to The Urbanists. Order of construction and setting out is to be agreed on site.

CHECK: This drawing must be the latest revision, read in conjunction with all other drawings, details, specifications and schedules. All dimensions are in millimetres unless otherwise stated. Where and contradiction or uncertainty arises between the drawings and/or the schedule of works, it is the contractor's responsibility to seek verification from The Urbanists before proceeding. No claims will be met by The Urbanists, where the contractor continues work in absence of such confirmation.

STATUS:

PAC

No.	Date	By	Revision Notes

Client

Persimmon Homes

Project

Land North of the Railway Line

Title

Housetype: Deepdale

Project ID	Organiser	Volume	Level	Type	Role	Dwg	Rev.	Status
2017	URB	XX	XX	EL	UD	503b	-	PAC

Drawn

JF

Date

12/05/22

Checked

JD

Scale

Mixed @ A3

The Urbanists - The Creative Quarter - 8A Morgan Arcade - Cardiff - CF10 1AF

T: 029 2023 6133

E: info@theurbanists.net

W: www.theurbanists.net

© This drawing is copyright and may not be reproduced in whole or part without written authority.

HOUSETYPE
RENDLESHAM



FRONT ELEVATION (1:50)

REAR ELEVATION (1:50)

NOTES:

NOT FOR SITE PURPOSES: This drawing is a general arrangement plan only and is not intended for site purposes.

SCALE: Do not scale from this drawing.

SETTING OUT: All setting out, levels, dimensions to be agreed on site. Do not use the information on this drawing without checking all dimensions on site. Any discrepancies between drawings, specifications and site works are to be reported to The Urbanists. Order of construction and setting out is to be agreed on site.

CHECK: This drawing must be the latest revision, read in conjunction with all other drawings, details, specifications and schedules. All dimensions are in millimetres unless otherwise stated. Where and contradiction or uncertainty arises between the drawings and/or the schedule of works, it is the contractor's responsibility to seek verification from The Urbanists before proceeding. No claims will be met by The Urbanists, where the contractor continues work in absence of such confirmation.

STATUS:

PAC

No.	Date	By	Revision Notes

Client Persimmon Homes

Project Land North of the Railway Line


Title Housetype: Rendlesham

Project ID	Organiser	Volume	Level	Type	Role	Dwg	Rev.	Status
2017		XX	XX	EL	UD	505a	-	PAC


Drawn	JF	Date	12/05/22	Checked	JD	Scale	Mixed @ A3
-------	----	------	----------	---------	----	-------	------------

The Urbanists - The Creative Quarter - 8A Morgan Arcade - Cardiff - CF10 1AF
T: 029 2023 6133 E: info@theurbanists.net W: www.theurbanists.net
© This drawing is copyright and may not be reproduced in whole or part without written authority.

HOUSETYPE **RENDLESHAM**

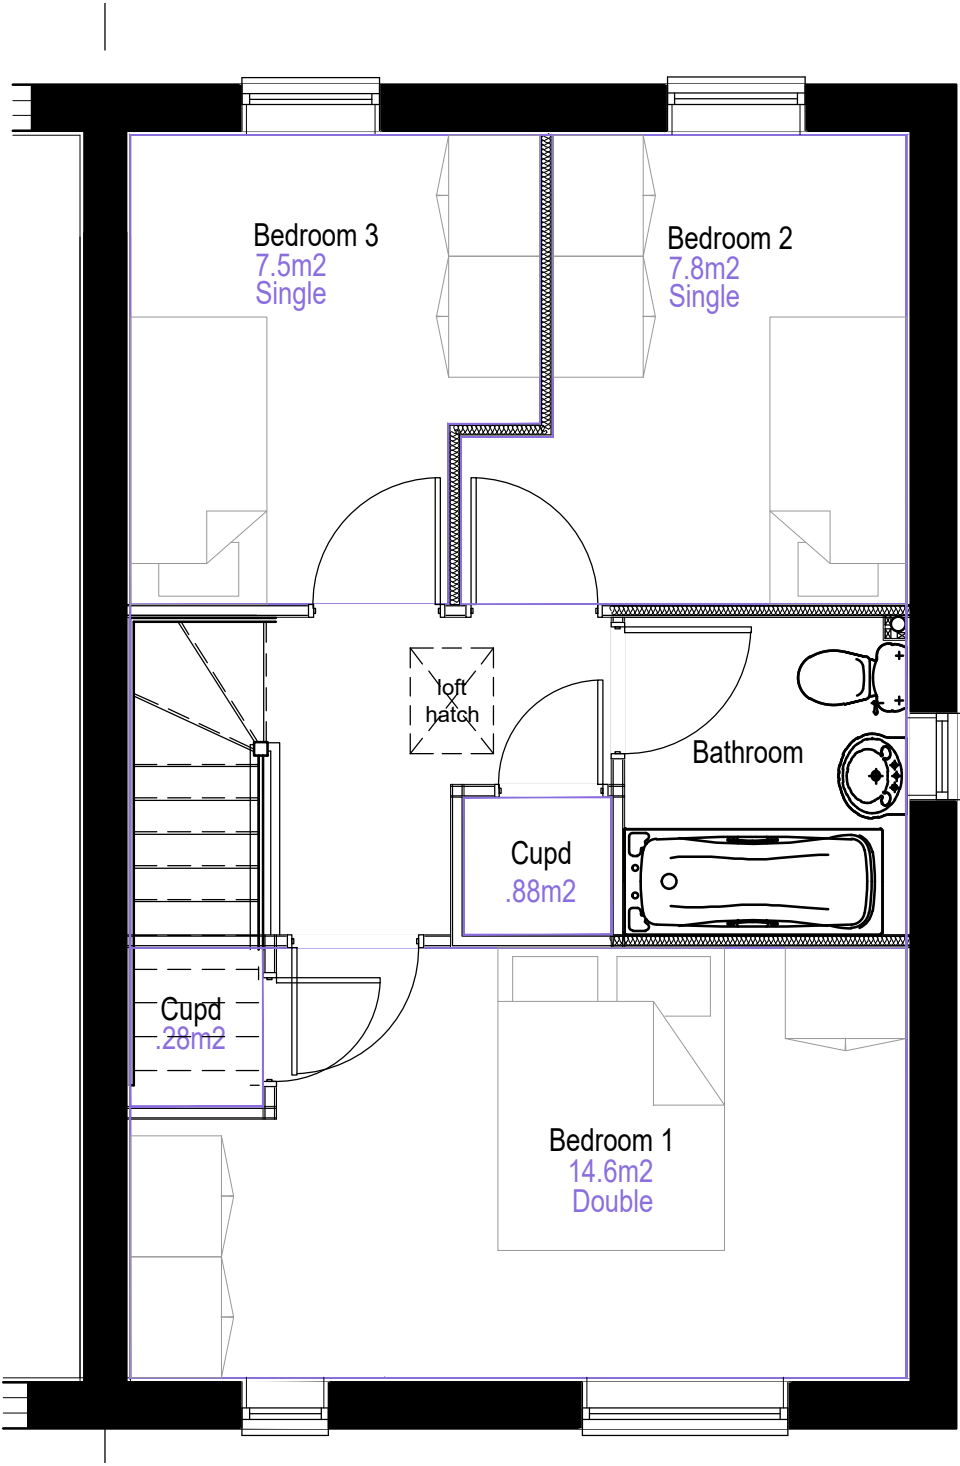

FIRST FLOOR (1:50)

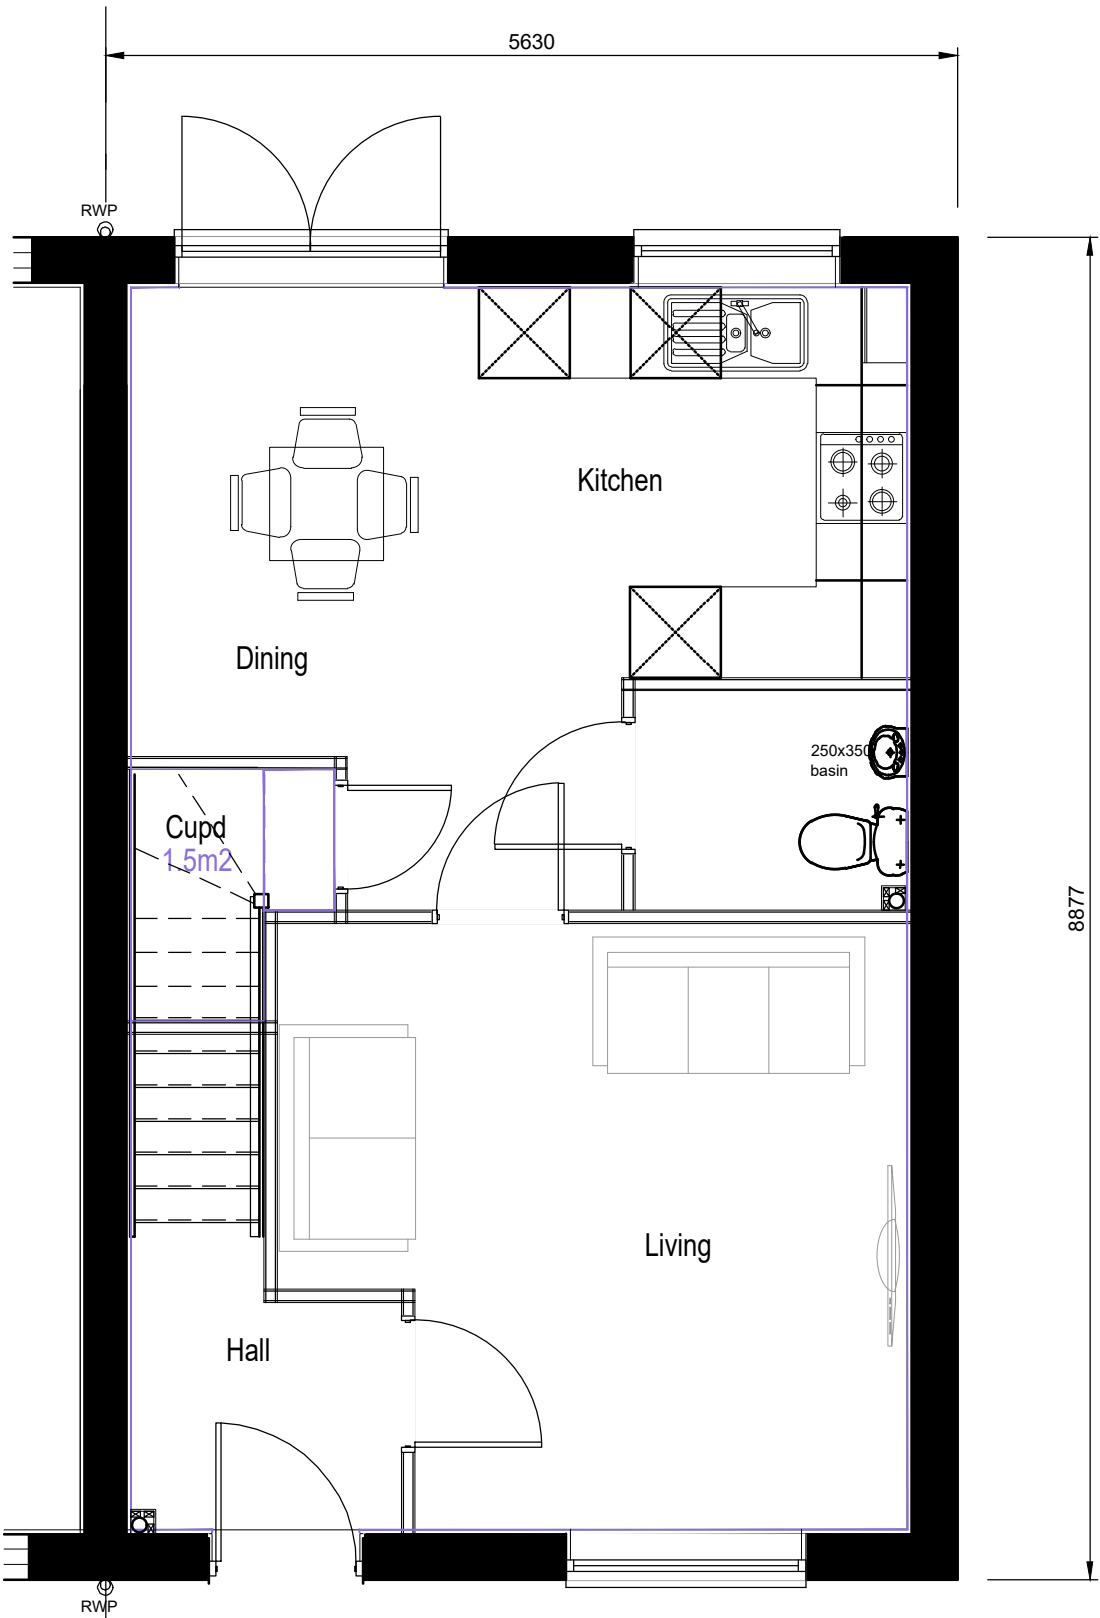

GROUND FLOOR (1:50)

NOTES:

NOT FOR SITE PURPOSES: This drawing is a general arrangement plan only and is not intended for site purposes.

SCALE: Do not scale from this drawing.

SETTING OUT: All setting out, levels, dimensions to be agreed on site. Do not use the information on this drawing without checking all dimensions on site. Any discrepancies between drawings, specifications and site works are to be reported to The Urbanists. Order of construction and setting out is to be agreed on site.

CHECK: This drawing must be the latest revision, read in conjunction with all other drawings, details, specifications and schedules. All dimensions are in millimetres unless otherwise stated. Where and contradiction or uncertainty arises between the drawings and/or the schedule of works, it is the contractor's responsibility to seek verification from The Urbanists before proceeding. No claims will be met by The Urbanists, where the contractor continues work in absence of such confirmation.

STATUS:			
PAC			
No.	Date	By	Revision Notes
Client Persimmon Homes			
Project Land North of the Railway Line			
Title Housetype: Rendlesham			
Project ID	Organiser	Volume	Level Type Role Dwg. Rev. Status
2017	XX	XX	EL UD 505b - PAC
Drawn	JF	Date	12/05/22 Checked JD Scale Mixed @ A3
The Urbanists - The Creative Quarter - 8A Morgan Arcade - Cardiff - CF10 1AF			
T: 029 2023 6133 E: info@theurbanists.net W: www.theurbanists.net			
© This drawing is copyright and may not be reproduced in whole or part without written authority.			

HOUSETYPE
GALLOWAY



FRONT ELEVATION (1:50)

REAR ELEVATION (1:50)

NOTES:

NOT FOR SITE PURPOSES: This drawing is a general arrangement plan only and is not intended for site purposes.

SCALE: Do not scale from this drawing.

SETTING OUT: All setting out, levels, dimensions to be agreed on site. Do not use the information on this drawing without checking all dimensions on site. Any discrepancies between drawings, specifications and site works are to be reported to The Urbanists. Order of construction and setting out is to be agreed on site.

CHECK: This drawing must be the latest revision, read in conjunction with all other drawings, details, specifications and schedules. All dimensions are in millimetres unless otherwise stated. Where and contradiction or uncertainty arises between the drawings and/or the schedule of works, it is the contractor's responsibility to seek verification from The Urbanists before proceeding. No claims will be met by The Urbanists, where the contractor continues work in absence of such confirmation.

STATUS:

PAC

No.	Date	By	Revision Notes

Client Persimmon Homes

Project Land North of the Railway Line



Title Housetype: Galloway

Project ID	Organiser	Volume	Level	Type	Role	Dwg	Rev.	Status
2017		XX	XX	EL	UD	506a	-	PAC

Drawn	JF	Date	12/05/22	Checked	JD	Scale	Mixed @ A3
-------	----	------	----------	---------	----	-------	------------

The Urbanists - The Creative Quarter - 8A Morgan Arcade - Cardiff - CF10 1AF
T: 029 2023 6133 E: info@theurbanists.net W: www.theurbanists.net
© This drawing is copyright and may not be reproduced in whole or part without written authority.

HOUSETYPE **GALLOWAY**

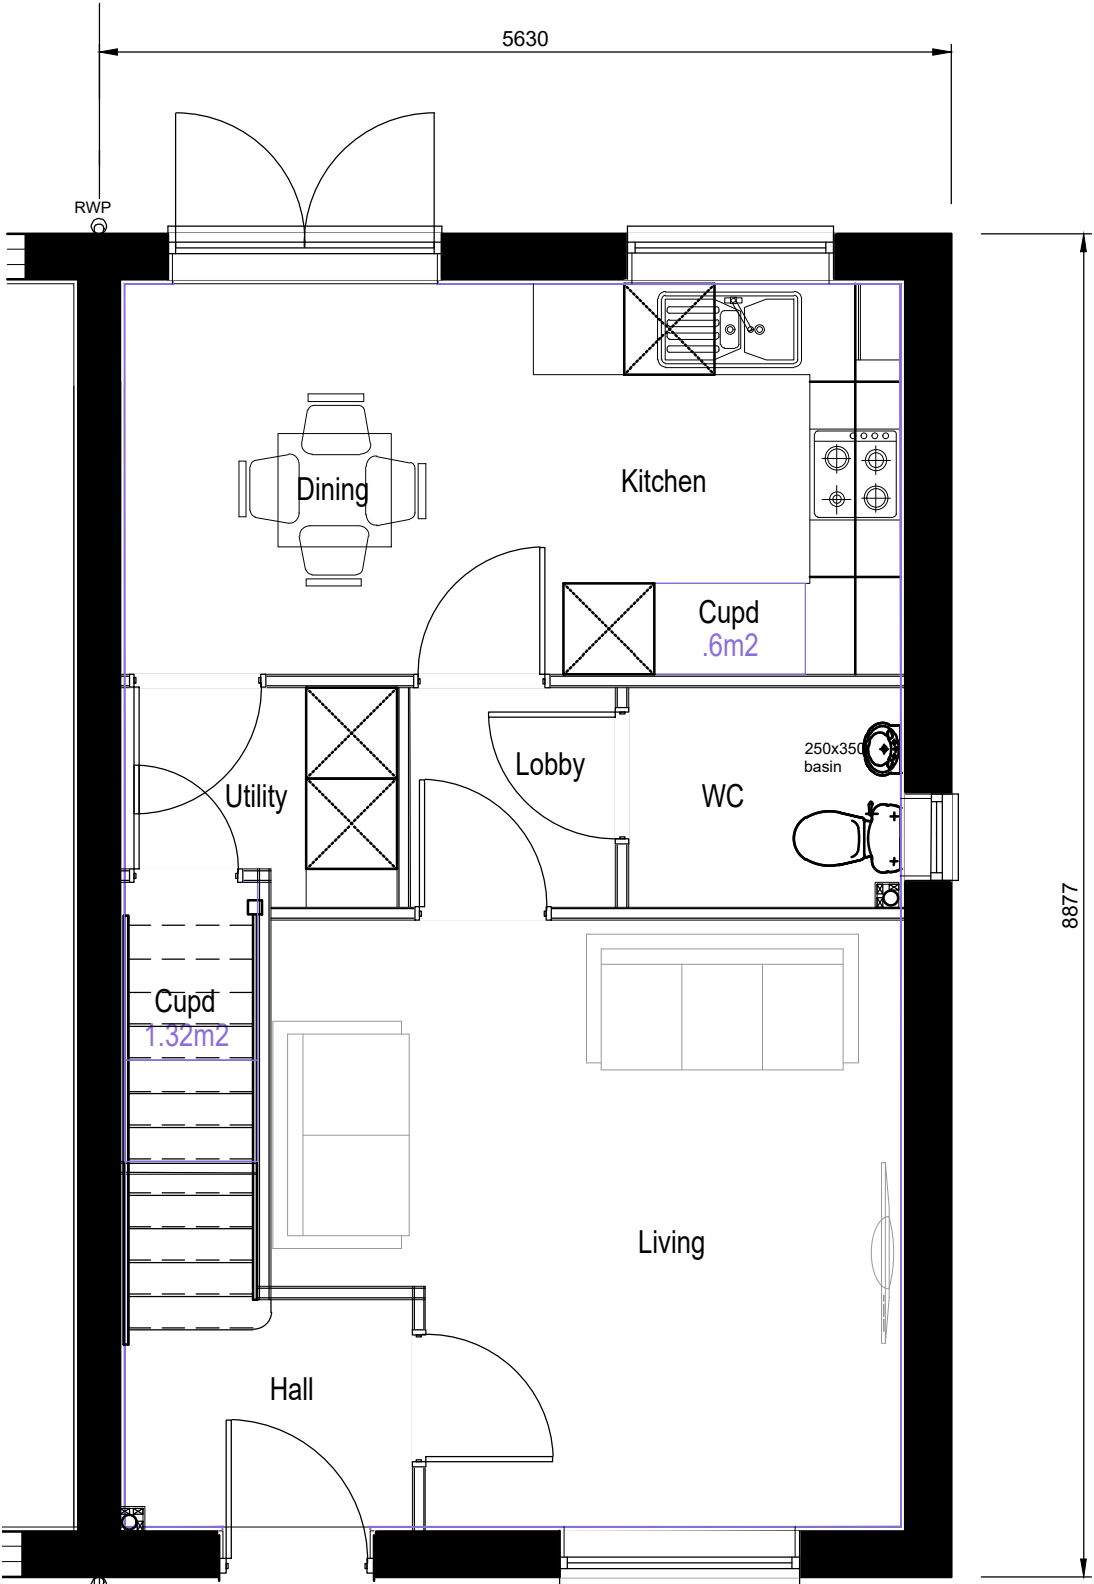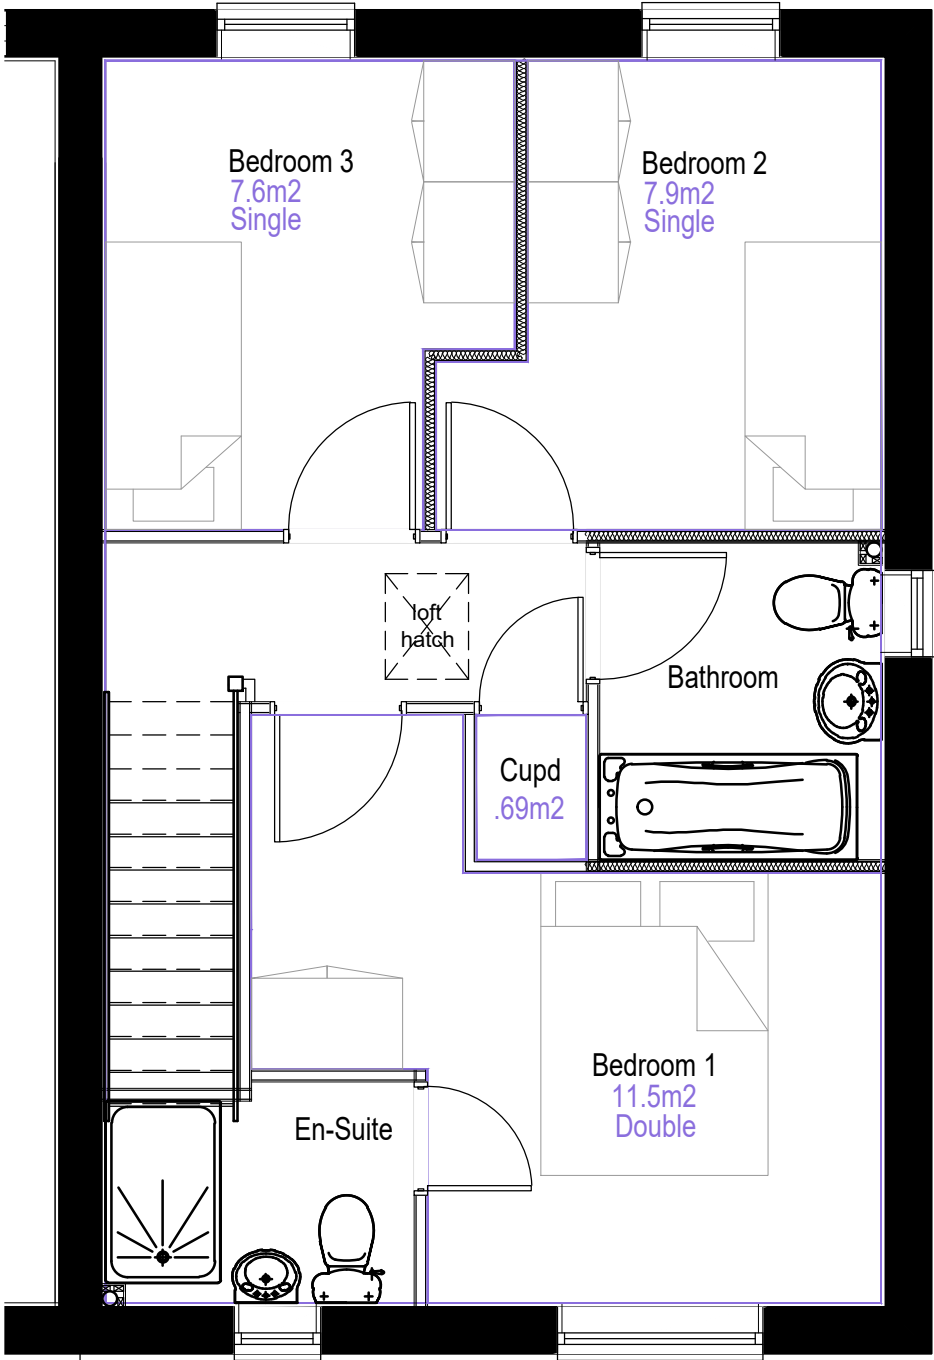

NOTES:

NOT FOR SITE PURPOSES: This drawing is a general arrangement plan only and is not intended for site purposes.

SCALE: Do not scale from this drawing.

SETTING OUT: All setting out, levels, dimensions to be agreed on site. Do not use the information on this drawing without checking all dimensions on site. Any discrepancies between drawings, specifications and site works are to be reported to The Urbanists. Order of construction and setting out is to be agreed on site.

CHECK: This drawing must be the latest revision, read in conjunction with all other drawings, details, specifications and schedules. All dimensions are in millimetres unless otherwise stated. Where and contradiction or uncertainty arises between the drawings and/or the schedule of works, it is the contractor's responsibility to seek verification from The Urbanists before proceeding. No claims will be met by The Urbanists, where the contractor continues work in absence of such confirmation.

STATUS:			
PAC			
No.	Date	By	Revision Notes
Client	Persimmon Homes		
Project	Land North of the Railway Line		
Title	Housetype: Galloway		
Project ID	Organiser	Volume	Level Type Role Dwg Rev. Status
2017	XX	XX	EL UD 506b - PAC
Drawn	JF	Date	12/05/22 Checked JD Scale Mixed @ A3
The Urbanists - The Creative Quarter - 8A Morgan Arcade - Cardiff - CF10 1AF			
T: 029 2023 6133 E: info@theurbanists.net W: www.theurbanists.net			
© This drawing is copyright and may not be reproduced in whole or part without written authority.			

HOUSETYPE
CHARNWOOD



FRONT ELEVATION (1:50)

REAR ELEVATION (1:100)

NOTES:

NOT FOR SITE PURPOSES: This drawing is a general arrangement plan only and is not intended for site purposes.

SCALE: Do not scale from this drawing.

SETTING OUT: All setting out, levels, dimensions to be agreed on site. Do not use the information on this drawing without checking all dimensions on site. Any discrepancies between drawings, specifications and site works are to be reported to The Urbanists. Order of construction and setting out is to be agreed on site.

CHECK: This drawing must be the latest revision, read in conjunction with all other drawings, details, specifications and schedules. All dimensions are in millimetres unless otherwise stated. Where and contradiction or uncertainty arises between the drawings and/or the schedule of works, it is the contractor's responsibility to seek verification from The Urbanists before proceeding. No claims will be met by The Urbanists, where the contractor continues work in absence of such confirmation.

STATUS:

PAC

No.	Date	By	Revision Notes

Client Persimmon Homes

Project Land North of the Railway Line


Title Housetype: Charnwood

Project ID	Organiser	Volume	Level	Type	Role	Dwg	Rev.	Status
2017		XX	XX	EL	UD	508a	-	PAC


Drawn	JF	Date	12/05/22	Checked	JD	Scale	Mixed @ A3
-------	----	------	----------	---------	----	-------	------------

The Urbanists - The Creative Quarter - 8A Morgan Arcade - Cardiff - CF10 1AF
T: 029 2023 6133 E: info@theurbanists.net W: www.theurbanists.net
© This drawing is copyright and may not be reproduced in whole or part without written authority.

HOUSETYPE
CHARNWOOD

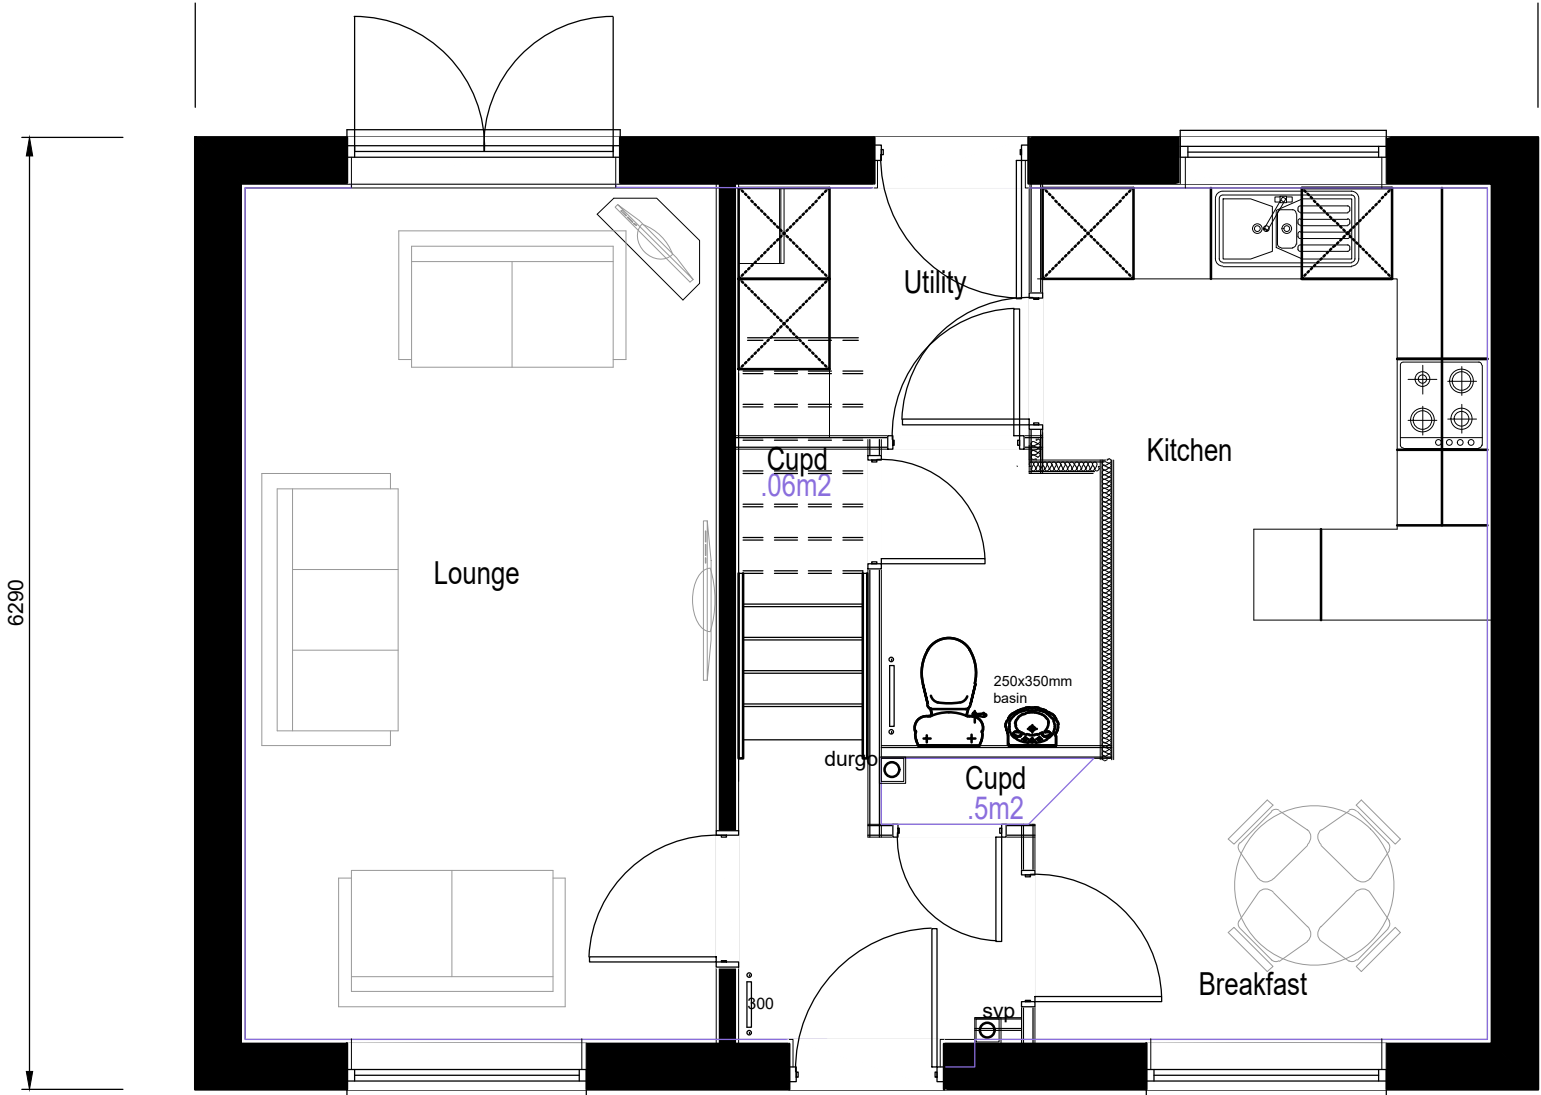

GROUND FLOOR (1:50)

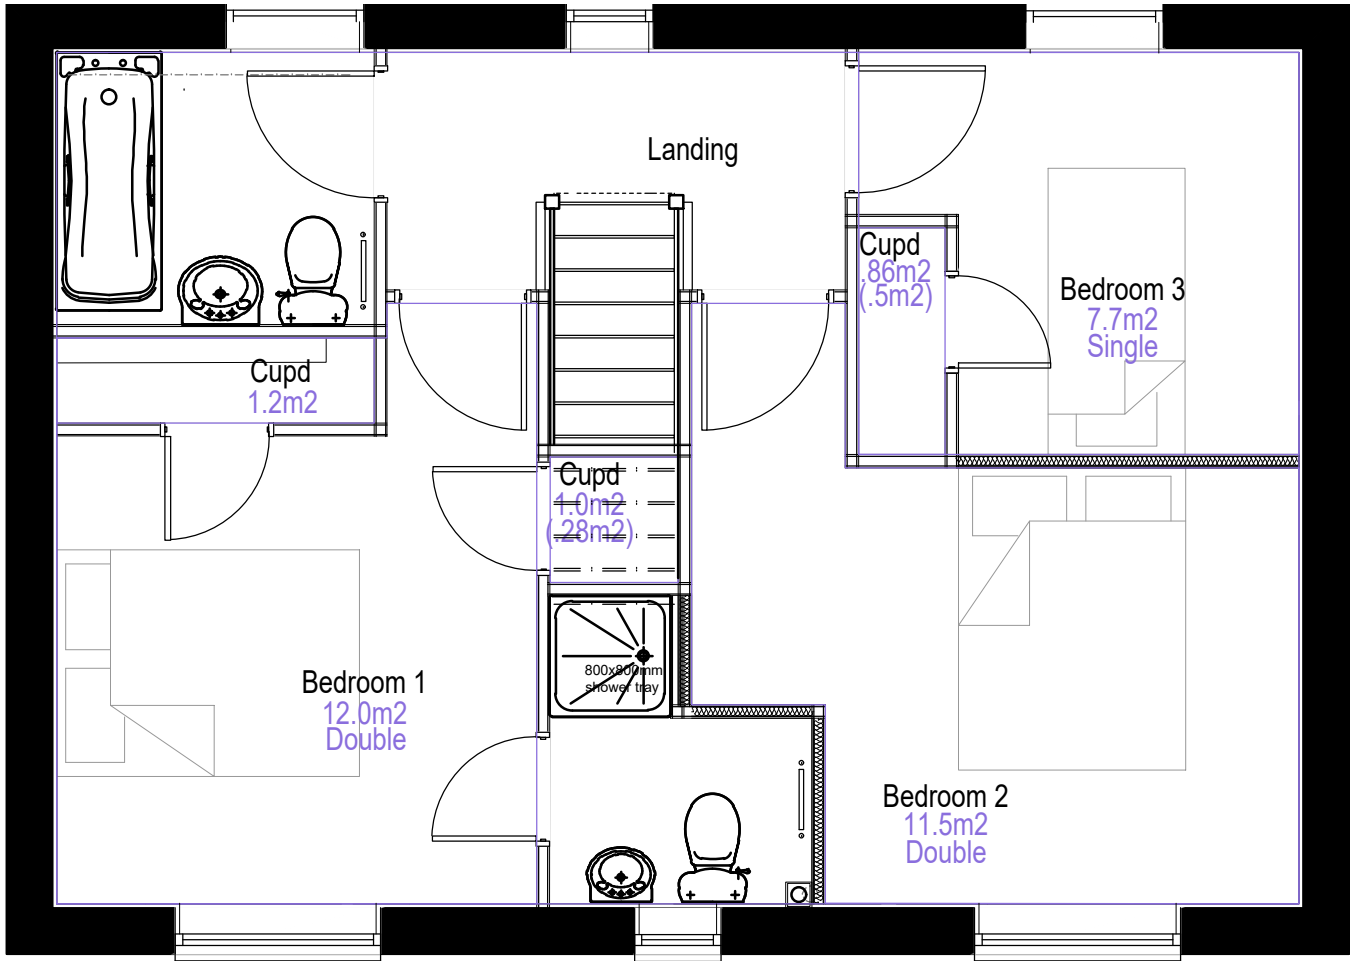

FIRST FLOOR (1:50)

NOTES:

NOT FOR SITE PURPOSES: This drawing is a general arrangement plan only and is not intended for site purposes.

SCALE: Do not scale from this drawing.

SETTING OUT: All setting out, levels, dimensions to be agreed on site. Do not use the information on this drawing without checking all dimensions on site. Any discrepancies between drawings, specifications and site works are to be reported to The Urbanists. Order of construction and setting out is to be agreed on site.

CHECK: This drawing must be the latest revision, read in conjunction with all other drawings, details, specifications and schedules. All dimensions are in millimetres unless otherwise stated. Where and contradiction or uncertainty arises between the drawings and/or the schedule of works, it is the contractor's responsibility to seek verification from The Urbanists before proceeding. No claims will be met by The Urbanists, where the contractor continues work in absence of such confirmation.

STATUS:

PAC

No.	Date	By	Revision Notes

Client Persimmon Homes

Project Land North of the Railway Line

Title Housetype: Charnwood

Project ID	Organiser	Volume	Level	Type	Role	Dwg	Rev.	Status
2017		XX	XX	EL	UD	508b	-	PAC

Drawn	JF	Date	12/05/22	Checked	JD	Scale	Mixed @ A3
-------	----	------	----------	---------	----	-------	------------

The Urbanists - The Creative Quarter - 8A Morgan Arcade - Cardiff - CF10 1AF
T: 029 2023 6133 E: info@theurbanists.net W: www.theurbanists.net
© This drawing is copyright and may not be reproduced in whole or part without written authority.

HOUSETYPE
ASHDOWN



FRONT ELEVATION (1:50)

REAR ELEVATION (1:50)

NOTES:

NOT FOR SITE PURPOSES: This drawing is a general arrangement plan only and is not intended for site purposes.

SCALE: Do not scale from this drawing.

SETTING OUT: All setting out, levels, dimensions to be agreed on site. Do not use the information on this drawing without checking all dimensions on site. Any discrepancies between drawings, specifications and site works are to be reported to The Urbanists. Order of construction and setting out is to be agreed on site.

CHECK: This drawing must be the latest revision, read in conjunction with all other drawings, details, specifications and schedules. All dimensions are in millimetres unless otherwise stated. Where and contradiction or uncertainty arises between the drawings and/or the schedule of works, it is the contractor's responsibility to seek verification from The Urbanists before proceeding. No claims will be met by The Urbanists, where the contractor continues work in absence of such confirmation.

STATUS:

PAC

No.	Date	By	Revision Notes

Client Persimmon Homes

Project Land North of the Railway Line


Title Housetype: Ashdown

Project ID	Organiser	Volume	Level	Type	Role	Dwg	Rev.	Status
2017		XX	XX	EL	UD	510a	-	PAC


Drawn	JF	Date	12/05/22	Checked	JD	Scale	Mixed @ A3
-------	----	------	----------	---------	----	-------	------------

The Urbanists - The Creative Quarter - 8A Morgan Arcade - Cardiff - CF10 1AF
T: 029 2023 6133 E: info@theurbanists.net W: www.theurbanists.net
© This drawing is copyright and may not be reproduced in whole or part without written authority.


HOUSETYPE
ASHDOWN

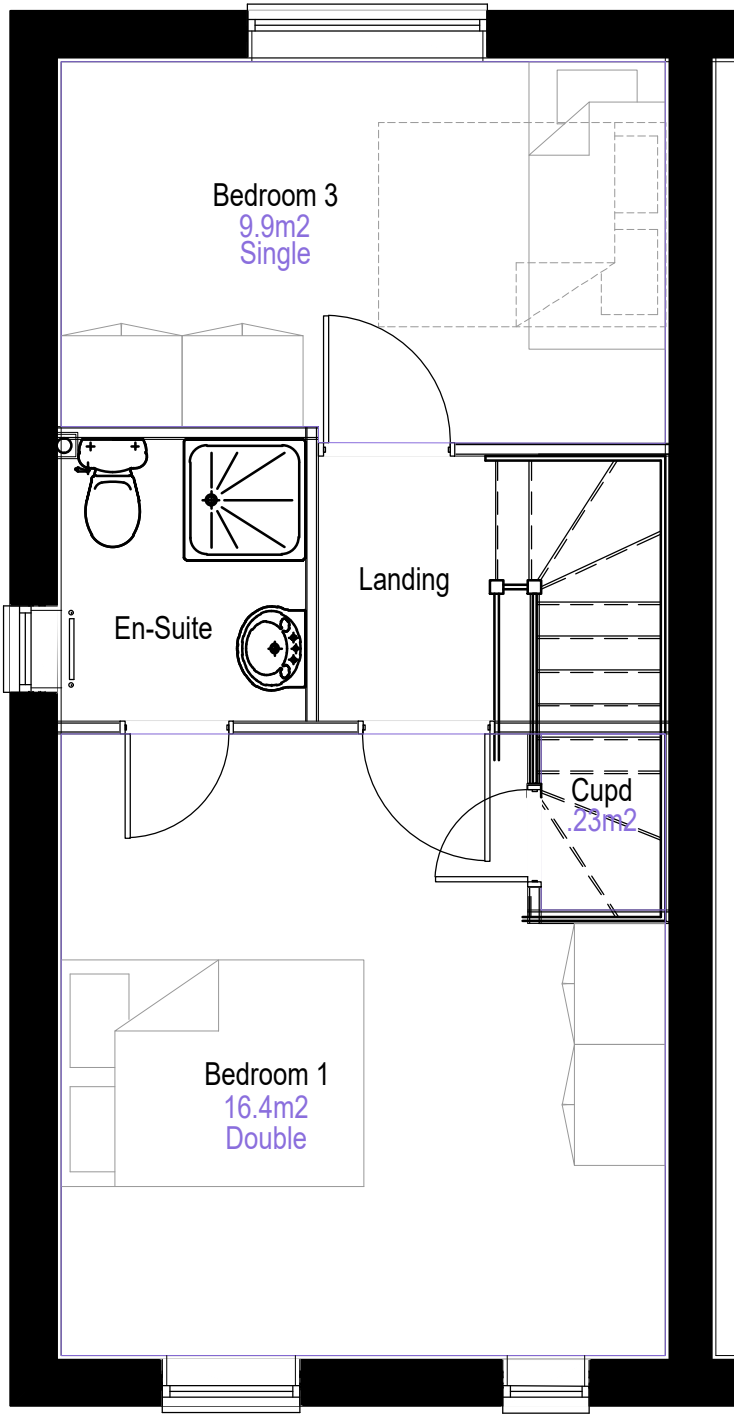

SECOND FLOOR (1:50)

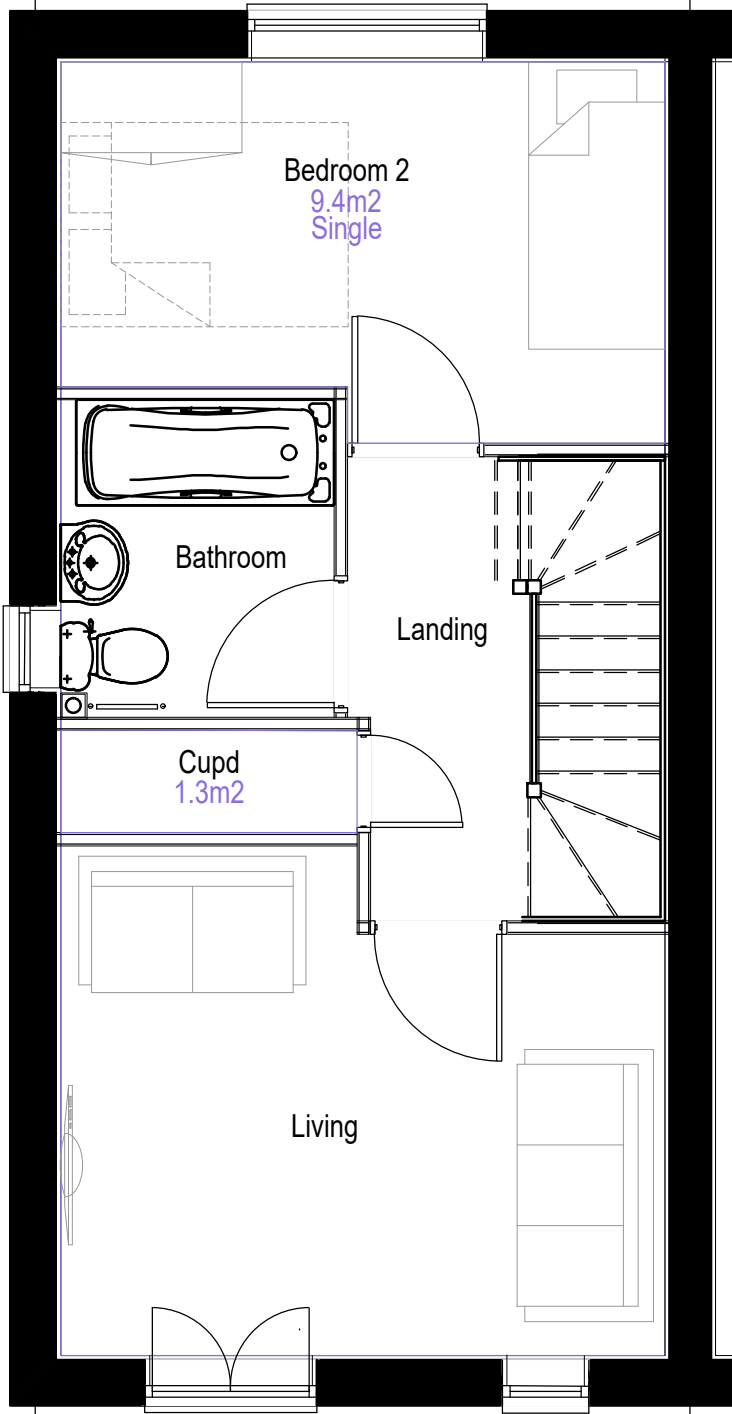

FIRST FLOOR (1:50)

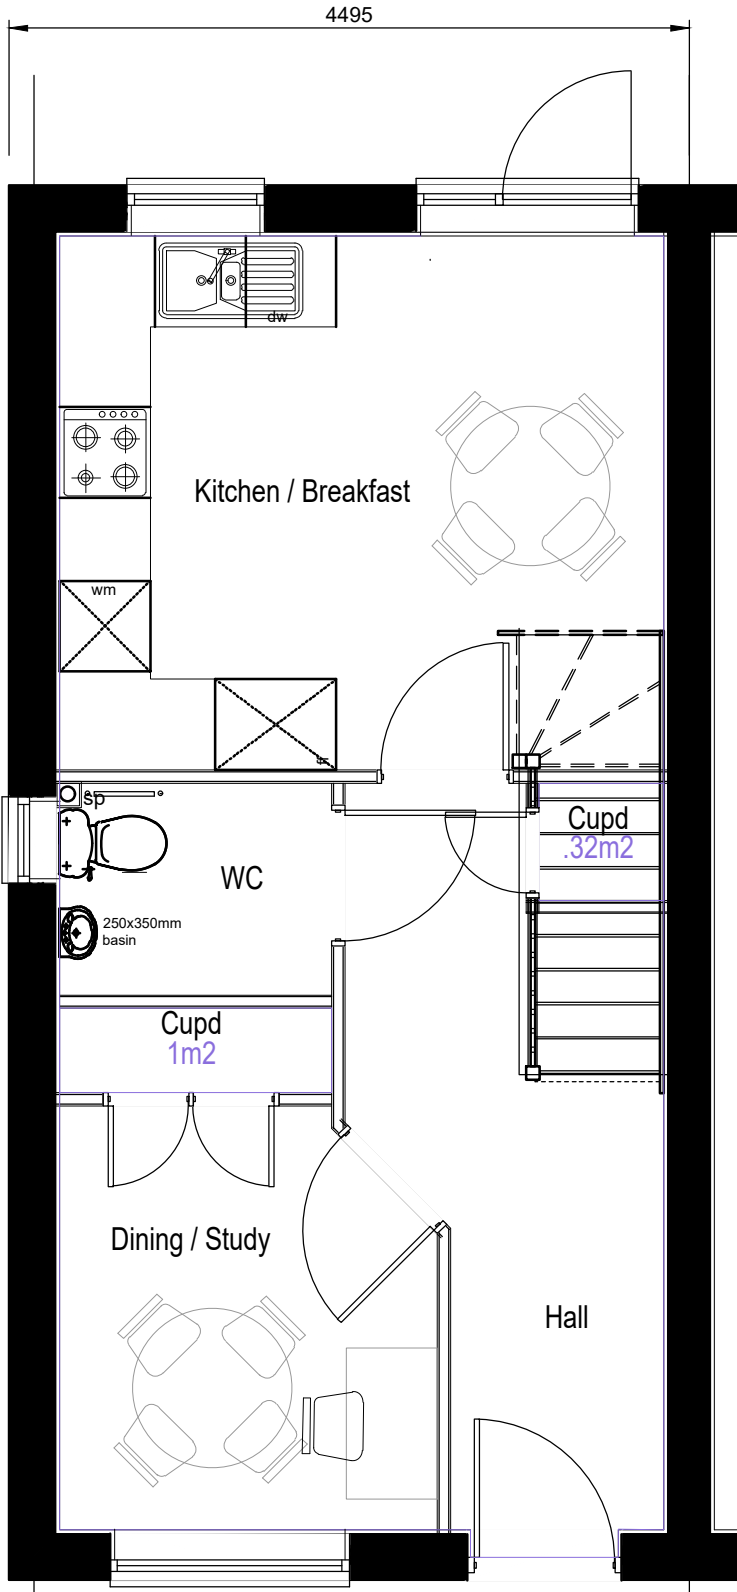

GROUND FLOOR (1:50)

NOTES:

NOT FOR SITE PURPOSES: This drawing is a general arrangement plan only and is not intended for site purposes.

SCALE: Do not scale from this drawing.

SETTING OUT: All setting out, levels, dimensions to be agreed on site. Do not use the information on this drawing without checking all dimensions on site. Any discrepancies between drawings, specifications and site works are to be reported to The Urbanists. Order of construction and setting out is to be agreed on site.

CHECK: This drawing must be the latest revision, read in conjunction with all other drawings, details, specifications and schedules. All dimensions are in millimetres unless otherwise stated. Where and contradiction or uncertainty arises between the drawings and/or the schedule of works, it is the contractor's responsibility to seek verification from The Urbanists before proceeding. No claims will be met by The Urbanists, where the contractor continues work in absence of such confirmation.

STATUS:

PAC

No.	Date	By	Revision Notes

HOUSETYPE
GALLOWAY + DT



FRONT ELEVATION (1:50)



REAR ELEVATION (1:100)

NOTES:

NOT FOR SITE PURPOSES: This drawing is a general arrangement plan only and is not intended for site purposes.

SCALE: Do not scale from this drawing.

SETTING OUT: All setting out, levels, dimensions to be agreed on site. Do not use the information on this drawing without checking all dimensions on site. Any discrepancies between drawings, specifications and site works are to be reported to The Urbanists. Order of construction and setting out is to be agreed on site.

CHECK: This drawing must be the latest revision, read in conjunction with all other drawings, details, specifications and schedules. All dimensions are in millimetres unless otherwise stated. Where and contradiction or uncertainty arises between the drawings and/or the schedule of works, it is the contractor's responsibility to seek verification from The Urbanists before proceeding. No claims will be met by The Urbanists, where the contractor continues work in absence of such confirmation.

STATUS:

PAC

No.	Date	By	Revision Notes

Client Persimmon Homes

Project Land North of the Railway Line


Title Housetype: Galloway + DT

Project ID	Organiser	Volume	Level	Type	Role	Dwg	Rev.	Status
2017		XX	XX	EL	UD	511a	-	PAC


Drawn	JF	Date	12/05/22	Checked	JD	Scale	Mixed @ A3
-------	----	------	----------	---------	----	-------	------------

The Urbanists - The Creative Quarter - 8A Morgan Arcade - Cardiff - CF10 1AF
T: 029 2023 6133 E: info@theurbanists.net W: www.theurbanists.net
© This drawing is copyright and may not be reproduced in whole or part without written authority.

HOUSETYPE
GALLOWAY + DT

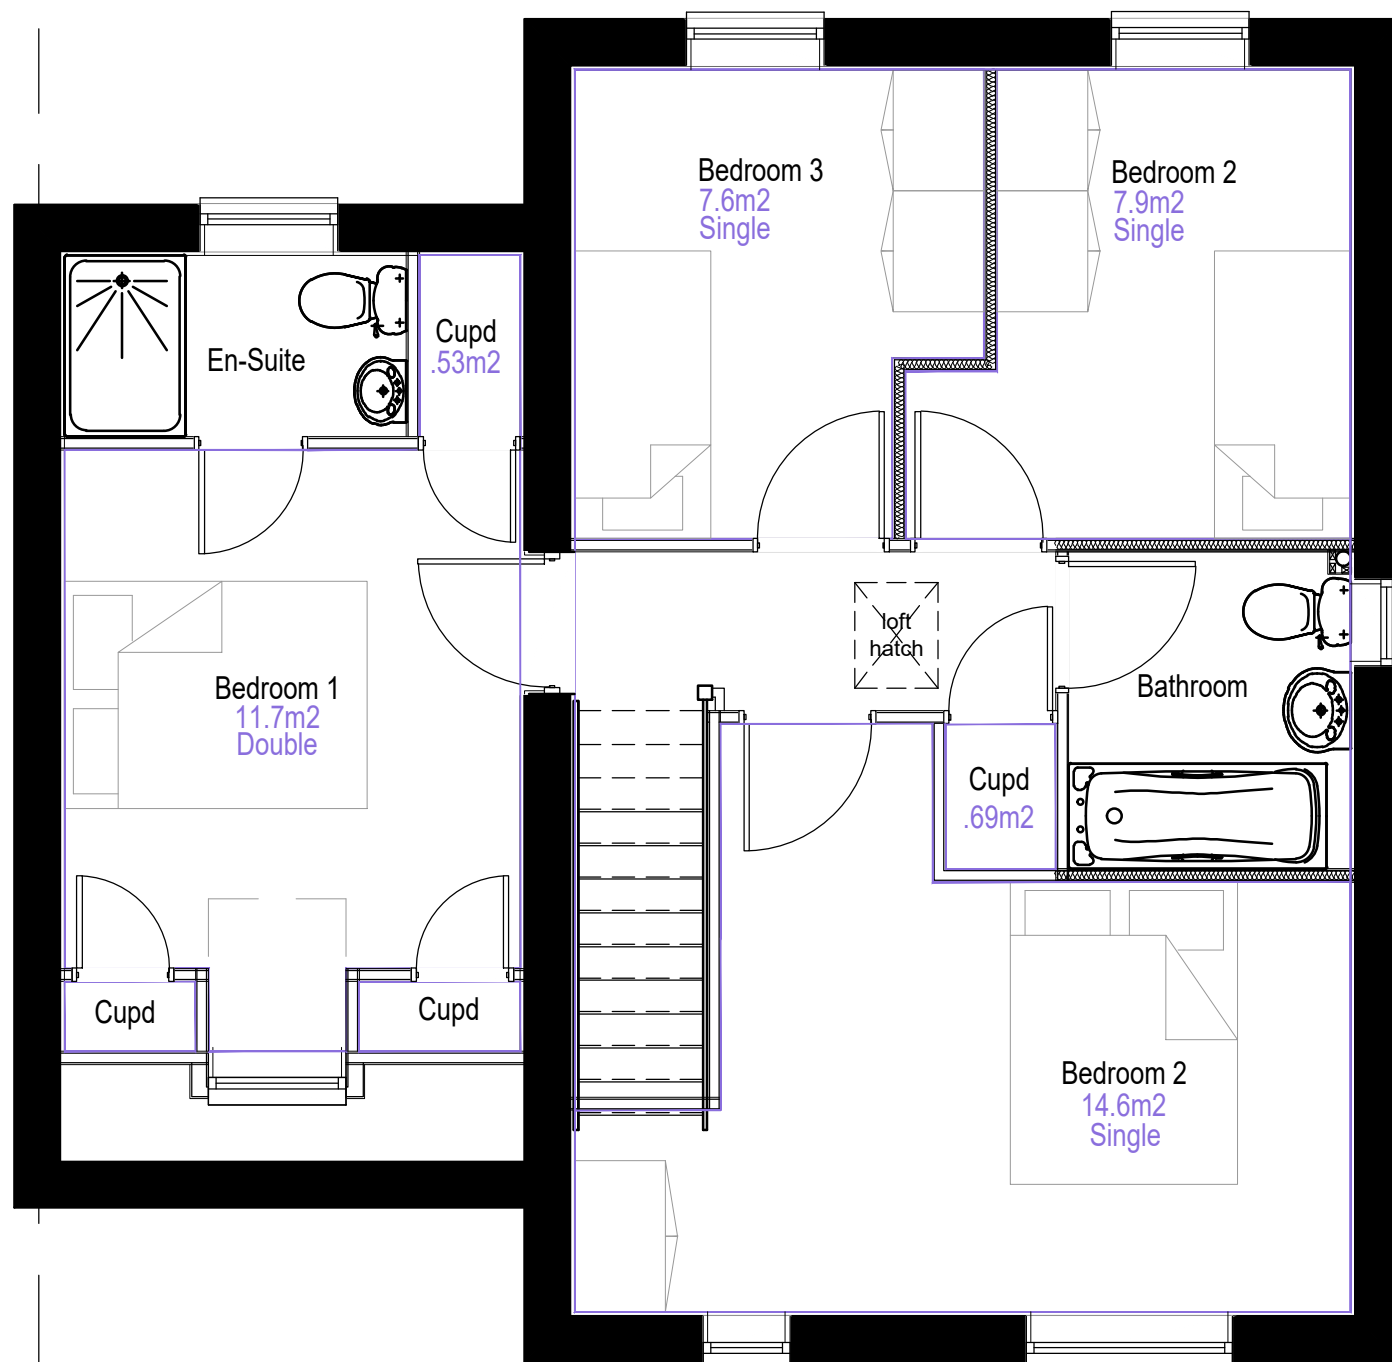

FIRST FLOOR (1:50)

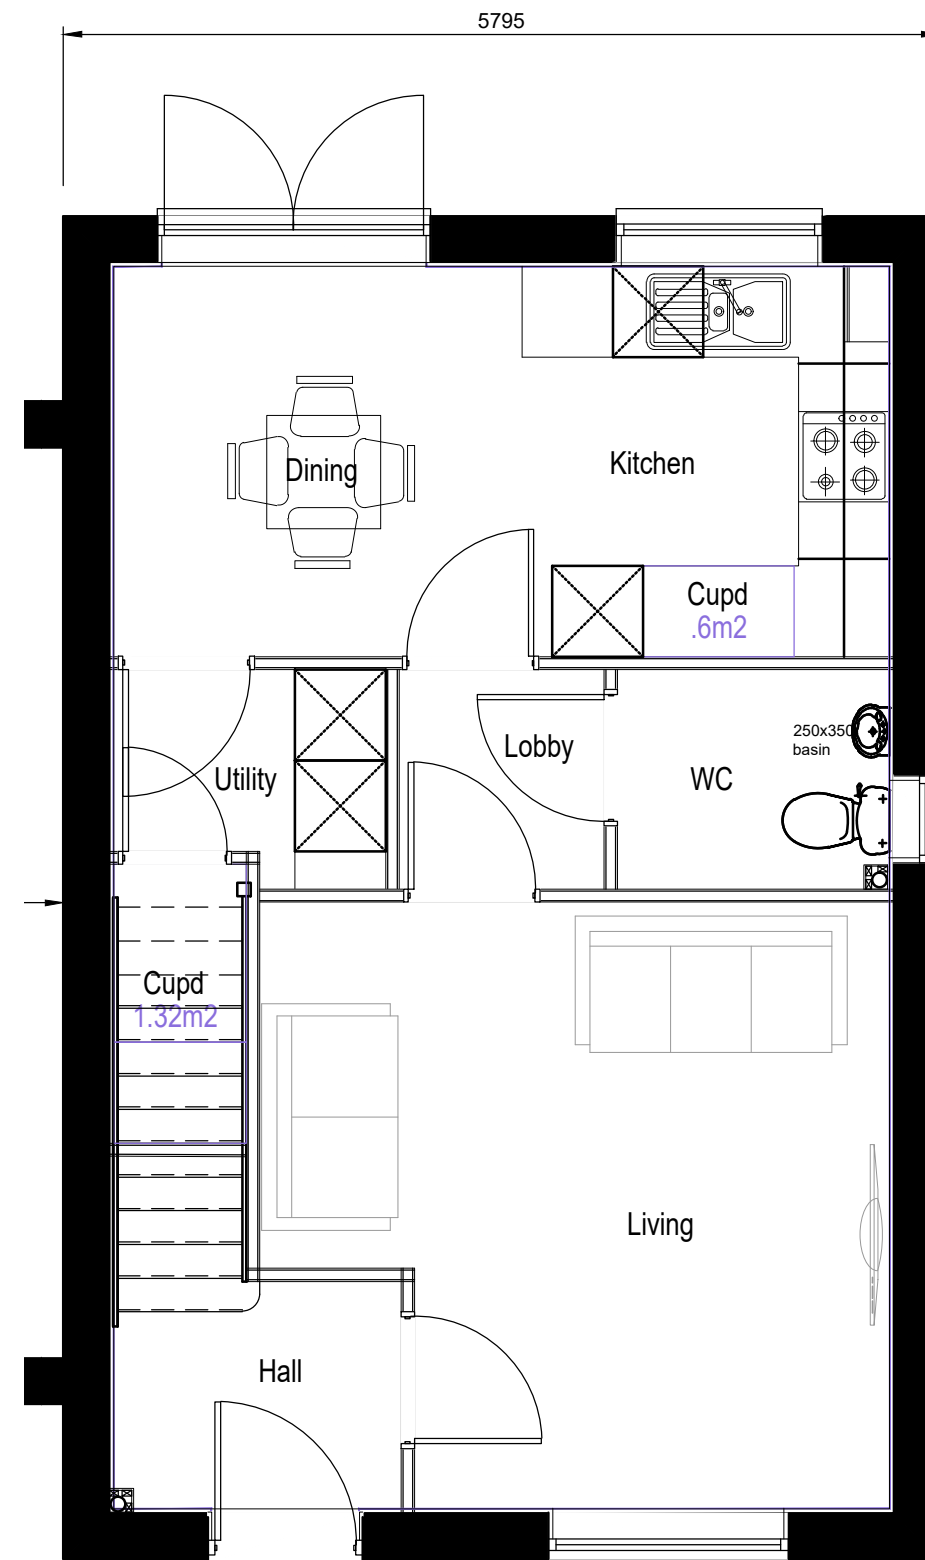

GROUND FLOOR (1:50)

NOTES:

NOT FOR SITE PURPOSES: This drawing is a general arrangement plan only and is not intended for site purposes.

SCALE: Do not scale from this drawing.

SETTING OUT: All setting out, levels, dimensions to be agreed on site. Do not use the information on this drawing without checking all dimensions on site. Any discrepancies between drawings, specifications and site works are to be reported to The Urbanists. Order of construction and setting out is to be agreed on site.

CHECK: This drawing must be the latest revision, read in conjunction with all other drawings, details, specifications and schedules. All dimensions are in millimetres unless otherwise stated. Where and contradiction or uncertainty arises between the drawings and/or the schedule of works, it is the contractor's responsibility to seek verification from The Urbanists before proceeding. No claims will be met by The Urbanists, where the contractor continues work in absence of such confirmation.

```

: .....
: STATUS:

```

PAC

No.	Date	By	Revision Notes

Client Persimmon Homes

Project Land North of the Railway Line

Title	Housetype: Galloway + DT
-------	--------------------------

Project ID	Organiser	Volume	Level	Type	Role	Dwg	Rev.	Status
2017		XX	XX	EL	UD	511b	-	PAC

Drawn JF Date 12/05/22 Checked JD Scale Mixed @ A3

The Urbanists - The Creative Quarter - 8A Morgan Arcade - Cardiff - CF10 1AF
T: 029 2023 6133 **E:** info@theurbanists.net **W:** www.theurbanists.net
 © This drawing is copyright and may not be reproduced in whole or part without written authority.

HOUSETYPE
BURNHAM



FRONT ELEVATION (1:50)

REAR ELEVATION (1:100)

NOTES:

NOT FOR SITE PURPOSES: This drawing is a general arrangement plan only and is not intended for site purposes.

SCALE: Do not scale from this drawing.

SETTING OUT: All setting out, levels, dimensions to be agreed on site. Do not use the information on this drawing without checking all dimensions on site. Any discrepancies between drawings, specifications and site works are to be reported to The Urbanists. Order of construction and setting out is to be agreed on site.

CHECK: This drawing must be the latest revision, read in conjunction with all other drawings, details, specifications and schedules. All dimensions are in millimetres unless otherwise stated. Where and contradiction or uncertainty arises between the drawings and/or the schedule of works, it is the contractor's responsibility to seek verification from The Urbanists before proceeding. No claims will be met by The Urbanists, where the contractor continues work in absence of such confirmation.

STATUS:

PAC

No.	Date	By	Revision Notes

Client Persimmon Homes

Project Land North of the Railway Line


Title Housetype: Burnham

Project ID	Organiser	Volume	Level	Type	Role	Dwg	Rev.	Status
2017		XX	XX	EL	UD	512a	-	PAC

Drawn	JF	Date	12/05/22	Checked	JD	Scale	Mixed @ A3
-------	----	------	----------	---------	----	-------	------------

The Urbanists - The Creative Quarter - 8A Morgan Arcade - Cardiff - CF10 1AF
T: 029 2023 6133 E: info@theurbanists.net W: www.theurbanists.net
© This drawing is copyright and may not be reproduced in whole or part without written authority.

HOUSETYPE
BURNHAM

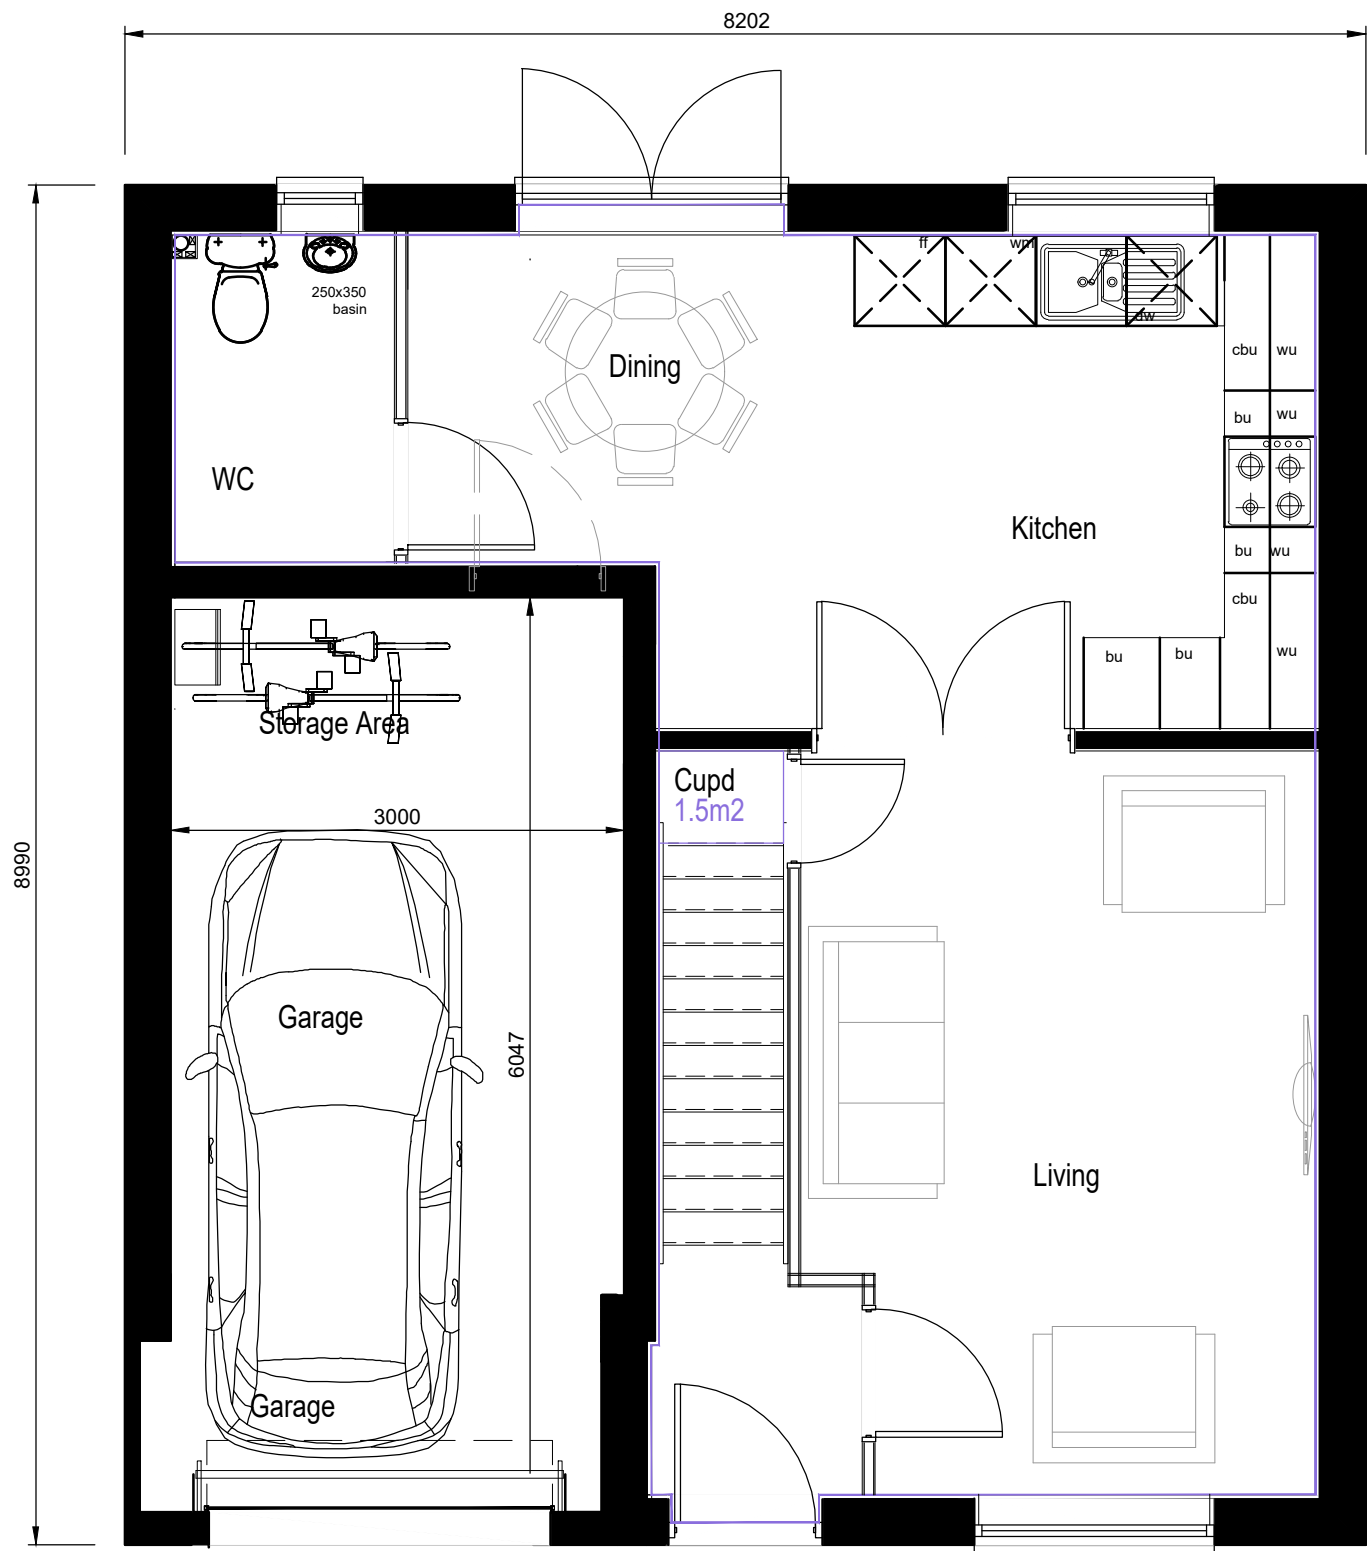

GROUND FLOOR (1:50)

NOTES:

NOT FOR SITE PURPOSES: This drawing is a general arrangement plan only and is not intended for site purposes.


SCALE: Do not scale from this drawing.

SETTING OUT: All setting out, levels, dimensions to be agreed on site. Do not use the information on this drawing without checking all dimensions on site. Any discrepancies between drawings, specifications and site works are to be reported to The Urbanists. Order of construction and setting out is to be agreed on site.

CHECK: This drawing must be the latest revision, read in conjunction with all other drawings, details, specifications and schedules. All dimensions are in millimetres unless otherwise stated. Where and contradiction or uncertainty arises between the drawings and/or the schedule of works, it is the contractor's responsibility to seek verification from The Urbanists before proceeding. No claims will be met by The Urbanists, where the contractor continues work in absence of such confirmation.

STATUS:						
PAC						
No.	Date	By	Revision Notes			

HOUSETYPE
BURNHAM

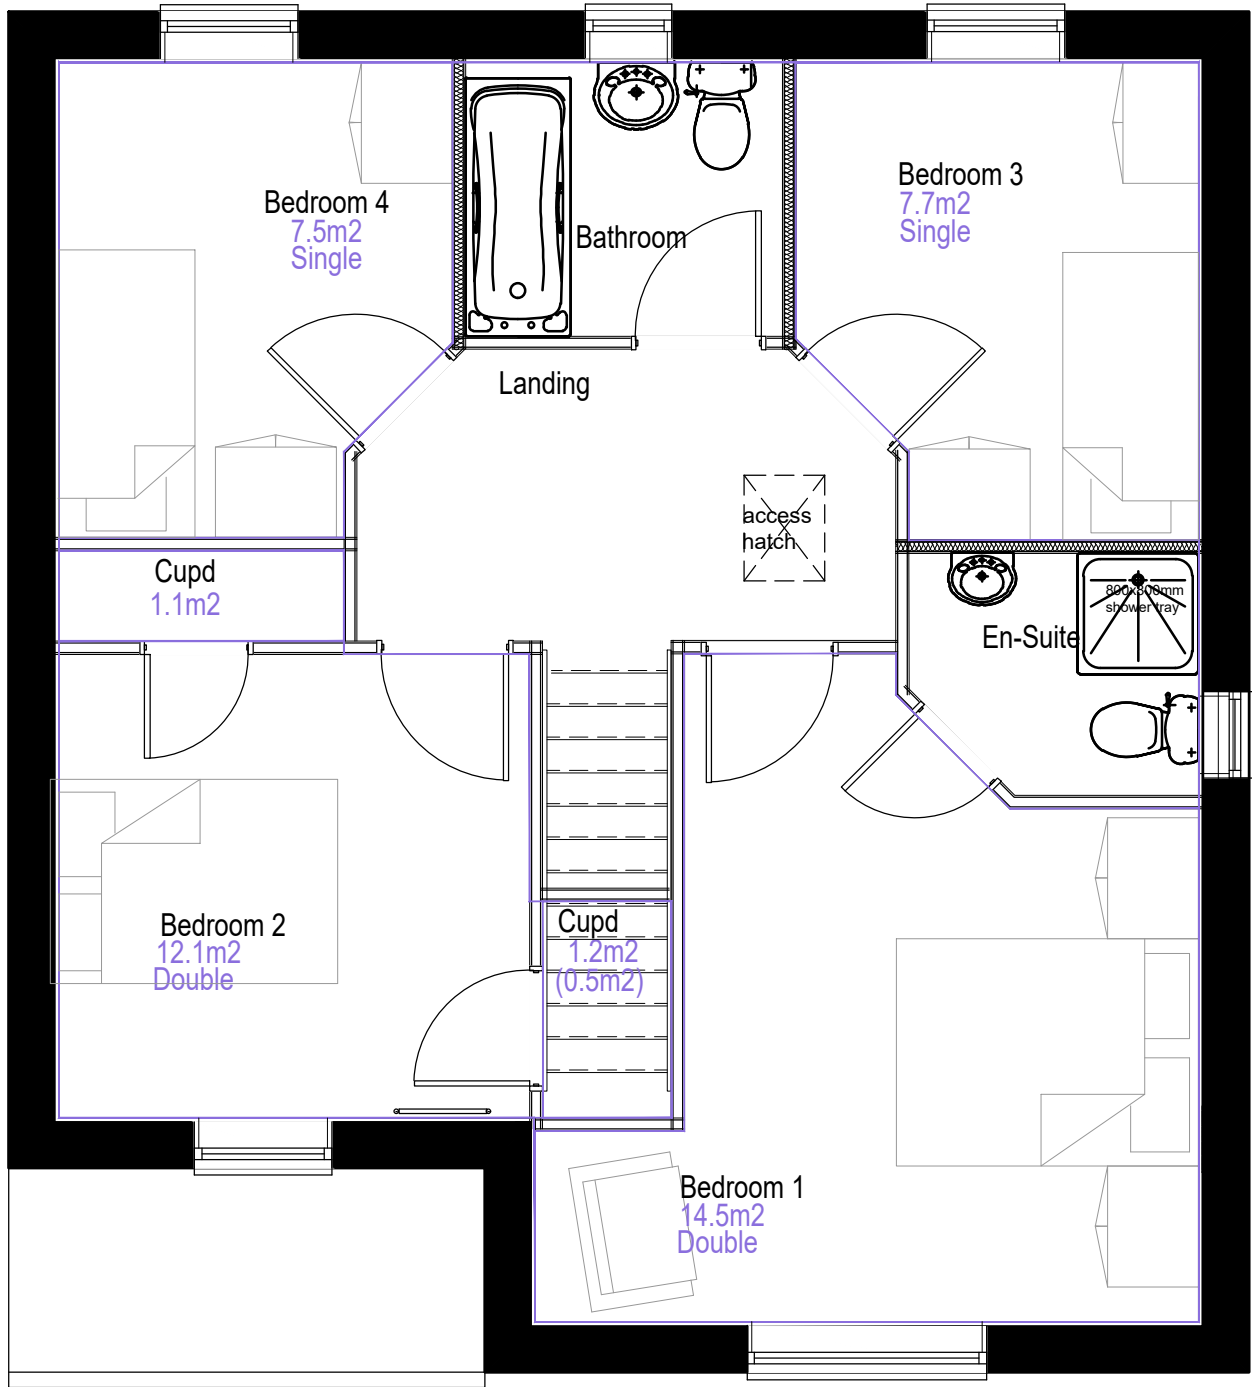

FIRST FLOOR (1:50)

NOTES:

NOT FOR SITE PURPOSES: This drawing is a general arrangement plan only and is not intended for site purposes.

SCALE: Do not scale from this drawing.

SETTING OUT: All setting out, levels, dimensions to be agreed on site. Do not use the information on this drawing without checking all dimensions on site. Any discrepancies between drawings, specifications and site works are to be reported to The Urbanists. Order of construction and setting out is to be agreed on site.

CHECK: This drawing must be the latest revision, read in conjunction with all other drawings, details, specifications and schedules. All dimensions are in millimetres unless otherwise stated. Where and contradiction or uncertainty arises between the drawings and/or the schedule of works, it is the contractor's responsibility to seek verification from The Urbanists before proceeding. No claims will be met by The Urbanists, where the contractor continues work in absence of such confirmation.

STATUS:

PAC

No.	Date	By	Revision Notes

Client Persimmon Homes

Project Land North of the Railway Line

Title Housetype: Burnham

Project ID	Organiser	Volume	Level	Type	Role	Dwg	Rev.	Status
2017	XX	XX	EL	UD	512c	-		PAC


Drawn JF Date 12/05/22 Checked JD Scale Mixed @ A3

The Urbanists - The Creative Quarter - 8A Morgan Arcade - Cardiff - CF10 1AF
T: 029 2023 6133 E: info@theurbanists.net W: www.theurbanists.net
© This drawing is copyright and may not be reproduced in whole or part without written authority.

HOUSETYPE
WHINFELL



FRONT ELEVATION (1:50)

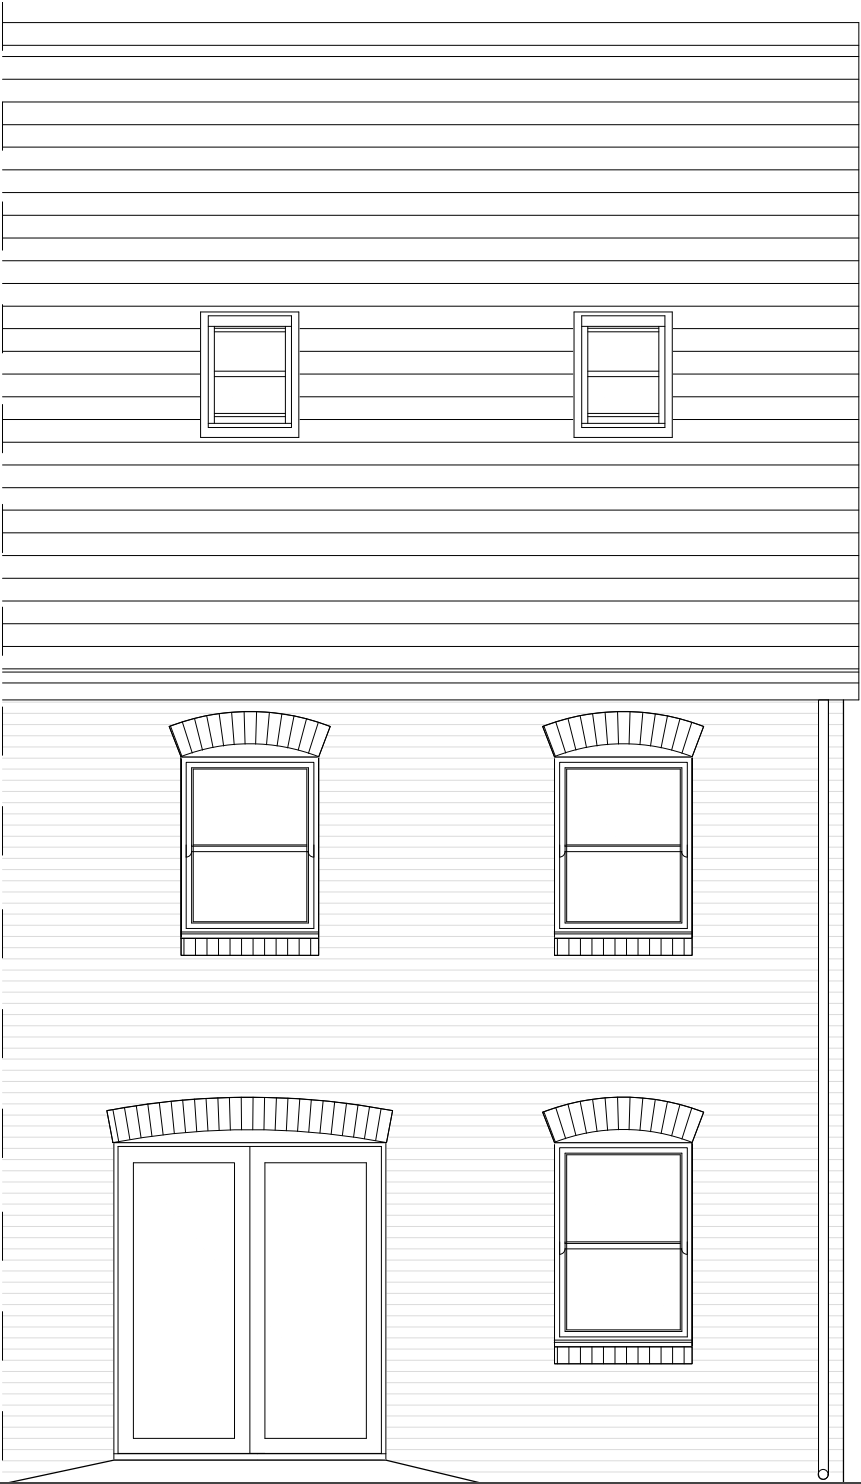

REAR ELEVATION (1:100)

NOTES:

NOT FOR SITE PURPOSES: This drawing is a general arrangement plan only and is not intended for site purposes.

SCALE: Do not scale from this drawing.

SETTING OUT: All setting out, levels, dimensions to be agreed on site. Do not use the information on this drawing without checking all dimensions on site. Any discrepancies between drawings, specifications and site works are to be reported to The Urbanists. Order of construction and setting out is to be agreed on site.

CHECK: This drawing must be the latest revision, read in conjunction with all other drawings, details, specifications and schedules. All dimensions are in millimetres unless otherwise stated. Where and contradiction or uncertainty arises between the drawings and/or the schedule of works, it is the contractor's responsibility to seek verification from The Urbanists before proceeding. No claims will be met by The Urbanists, where the contractor continues work in absence of such confirmation.

STATUS:

PAC

No.	Date	By	Revision Notes

Client Persimmon Homes

Project Land North of the Railway Line


Title Housetype: Whinfell

Project ID	Organiser	Volume	Level	Type	Role	Dwg	Rev.	Status
2017		XX	XX	EL	UD	514a	-	PAC


Drawn	JF	Date	12/05/22	Checked	JD	Scale	Mixed @ A3
-------	----	------	----------	---------	----	-------	------------

The Urbanists - The Creative Quarter - 8A Morgan Arcade - Cardiff - CF10 1AF
T: 029 2023 6133 E: info@theurbanists.net W: www.theurbanists.net
© This drawing is copyright and may not be reproduced in whole or part without written authority.

HOUSETYPE
WHINFELL

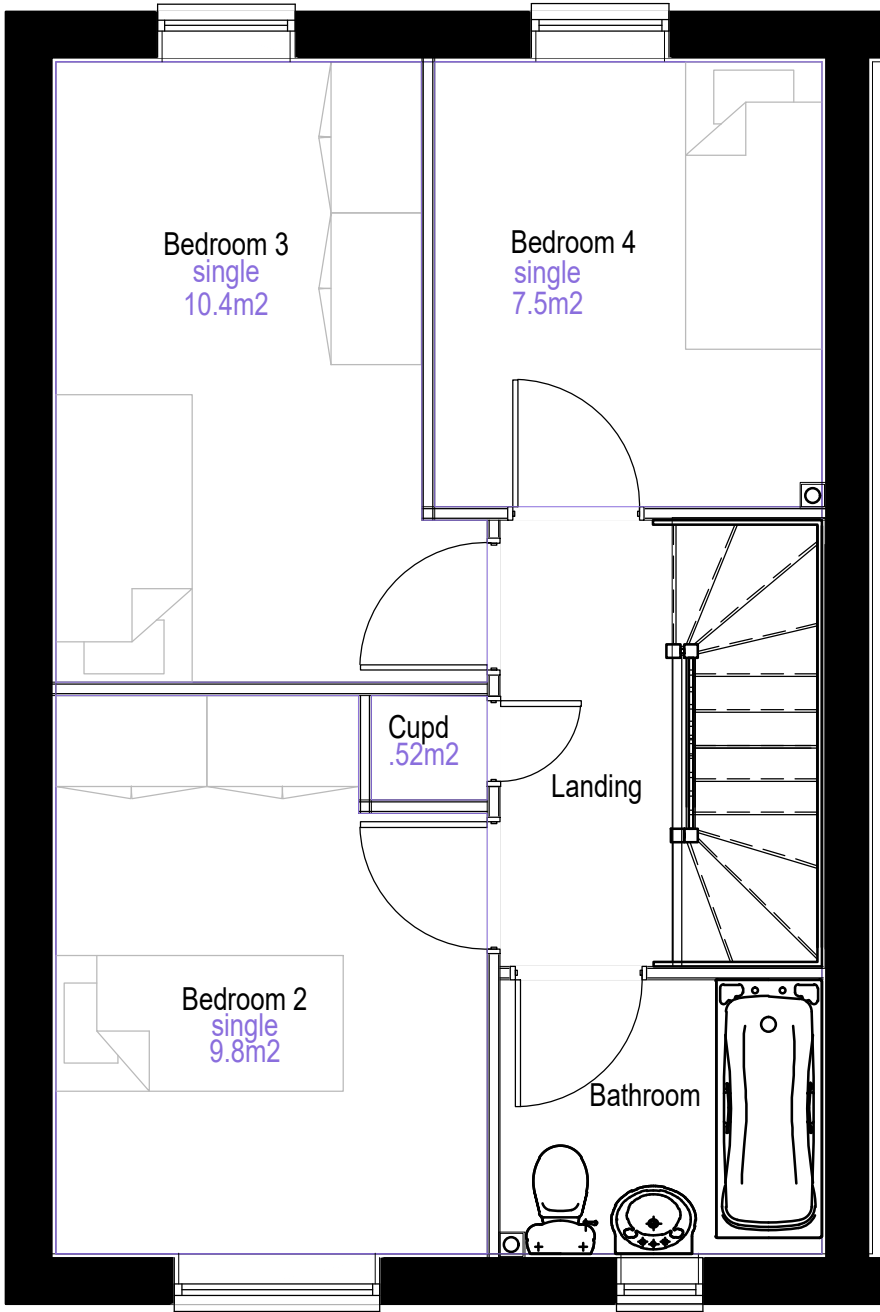

FIRST FLOOR (1:50)

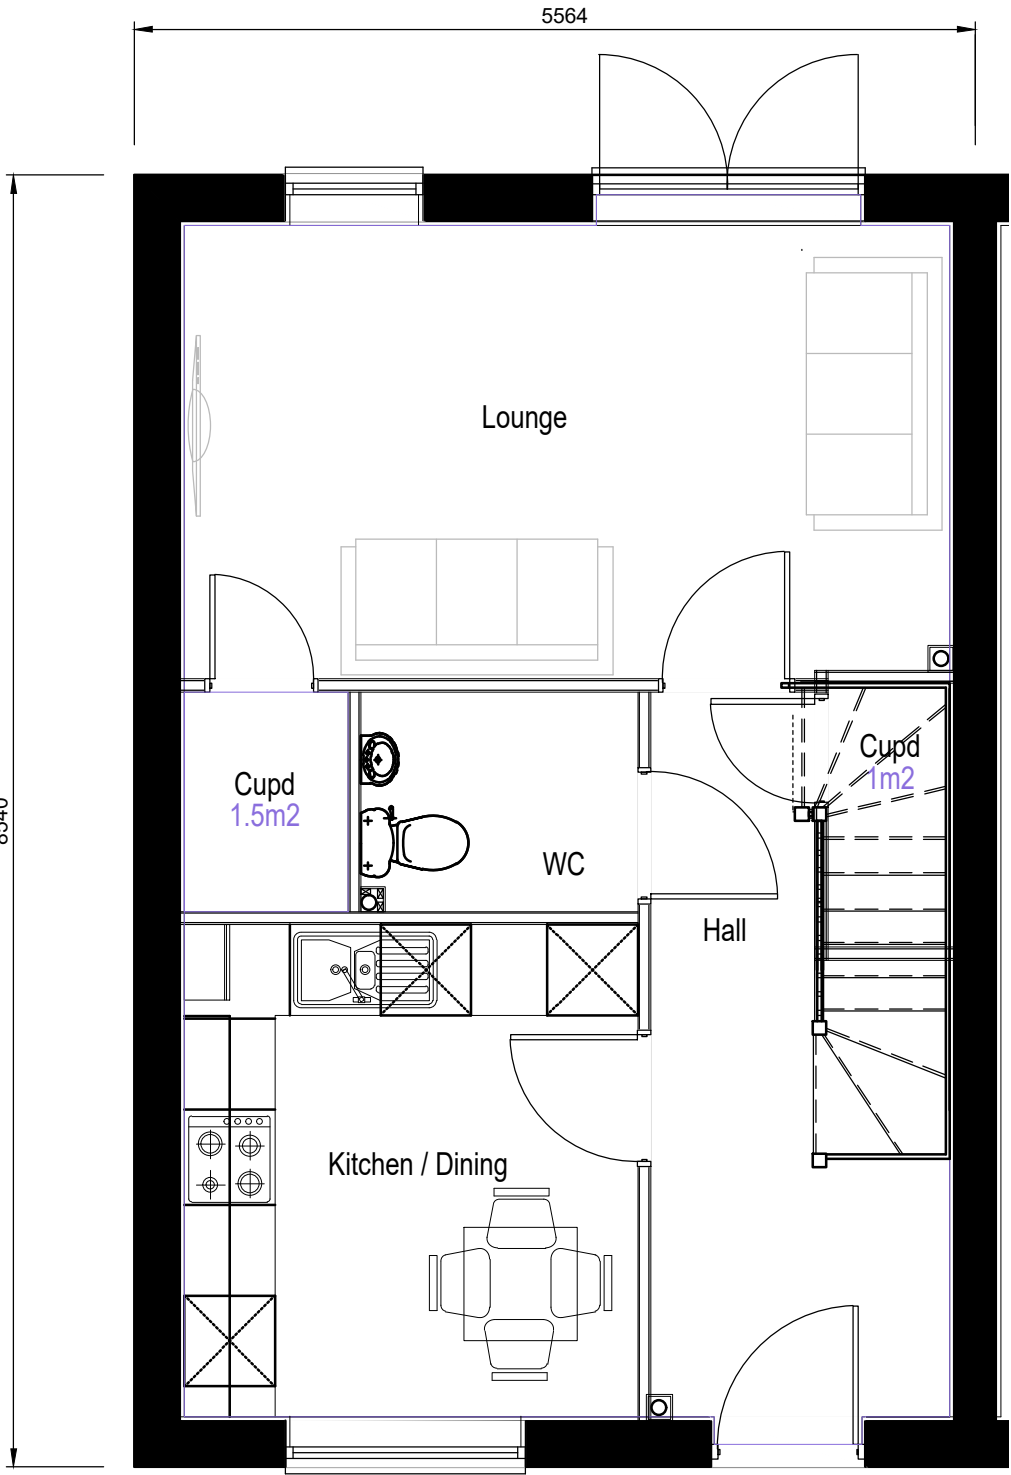

GROUND FLOOR (1:50)

NOTES:

NOT FOR SITE PURPOSES: This drawing is a general arrangement plan only and is not intended for site purposes.


SCALE: Do not scale from this drawing.

SETTING OUT: All setting out, levels, dimensions to be agreed on site. Do not use the information on this drawing without checking all dimensions on site. Any discrepancies between drawings, specifications and site works are to be reported to The Urbanists. Order of construction and setting out is to be agreed on site.

CHECK: This drawing must be the latest revision, read in conjunction with all other drawings, details, specifications and schedules. All dimensions are in millimetres unless otherwise stated. Where and contradiction or uncertainty arises between the drawings and/or the schedule of works, it is the contractor's responsibility to seek verification from The Urbanists before proceeding. No claims will be met by The Urbanists, where the contractor continues work in absence of such confirmation.

STATUS:				PAC
No.	Date	By	Revision Notes	
Client Persimmon Homes				
Project Land North of the Railway Line				
Title Housetype: Whinfell				
Project ID	Organiser	Volume	Level	Type Role Dwg Rev. Status
2017	XX	XX	EL	UD 514b - PAC
Drawn	JF	Date	12/05/22	Checked JD Scale Mixed @ A3
The Urbanists - The Creative Quarter - 8A Morgan Arcade - Cardiff - CF10 1AF				
T: 029 2023 6133 E: info@theurbanists.net W: www.theurbanists.net				
© This drawing is copyright and may not be reproduced in whole or part without written authority.				

HOUSETYPE
WHINFELL

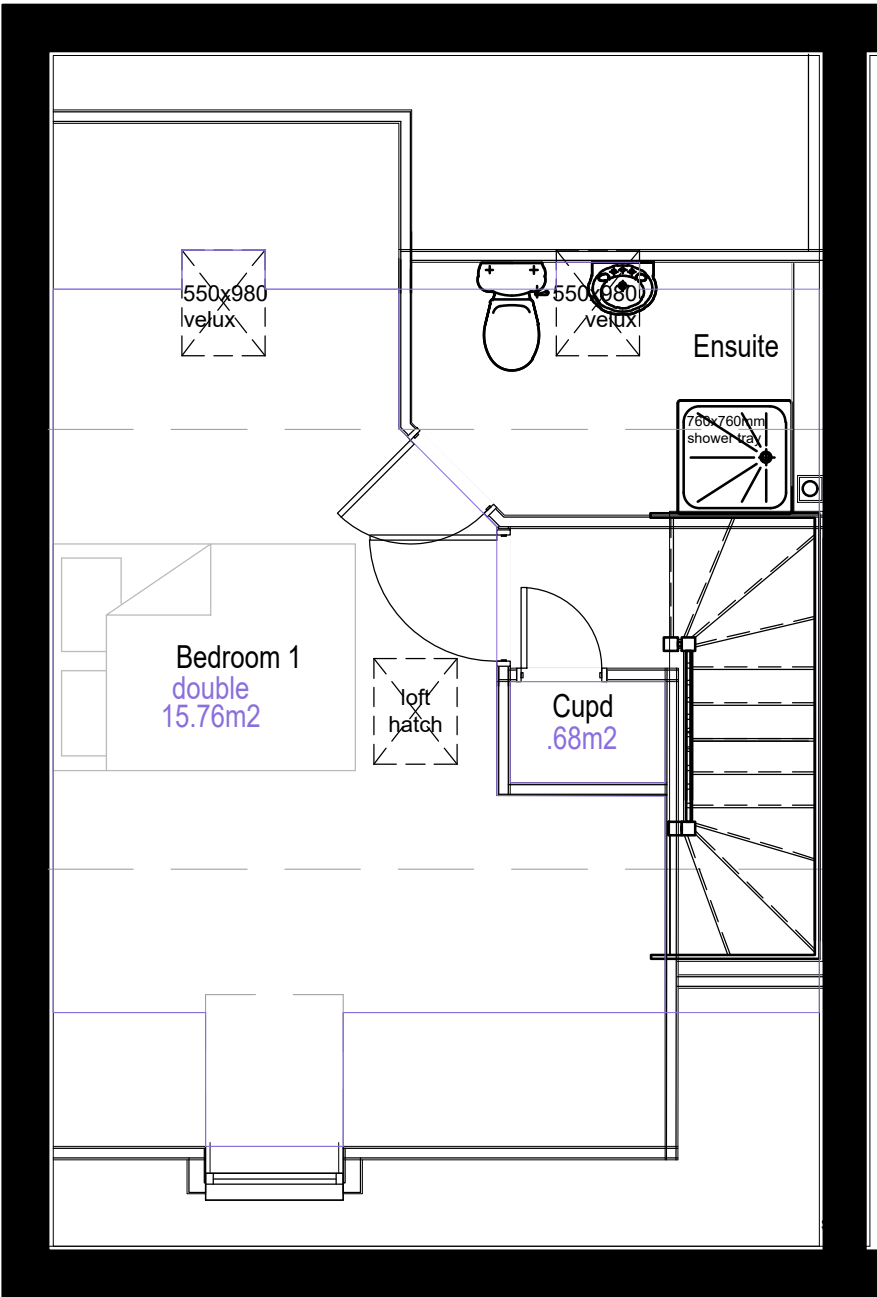

SECOND FLOOR (1:50)

NOTES:

NOT FOR SITE PURPOSES: This drawing is a general arrangement plan only and is not intended for site purposes.

SCALE: Do not scale from this drawing.

SETTING OUT: All setting out, levels, dimensions to be agreed on site. Do not use the information on this drawing without checking all dimensions on site. Any discrepancies between drawings, specifications and site works are to be reported to The Urbanists. Order of construction and setting out is to be agreed on site.

CHECK: This drawing must be the latest revision, read in conjunction with all other drawings, details, specifications and schedules. All dimensions are in millimetres unless otherwise stated. Where and contradiction or uncertainty arises between the drawings and/or the schedule of works, it is the contractor's responsibility to seek verification from The Urbanists before proceeding. No claims will be met by The Urbanists, where the contractor continues work in absence of such confirmation.

STATUS:

PAC

No.	Date	By	Revision Notes

Client Persimmon Homes

Project Land North of the Railway Line

Title Housetype: Whinfell

Project ID	Organiser	Volume	Level	Type	Role	Dwg	Rev.	Status
2017		XX	XX	EL	UD	514b	-	PAC

Drawn JF Date 12/05/22 Checked JD Scale Mixed @ A3

HOUSETYPE
BARNWOOD + DT

REAR ELEVATION (1:100)



FRONT ELEVATION (1:50)

SIDE ELEVATION (1:100)

NOTES:

NOT FOR SITE PURPOSES: This drawing is a general arrangement plan only and is not intended for site purposes.

SCALE: Do not scale from this drawing.

SETTING OUT: All setting out, levels, dimensions to be agreed on site. Do not use the information on this drawing without checking all dimensions on site. Any discrepancies between drawings, specifications and site works are to be reported to The Urbanists. Order of construction and setting out is to be agreed on site.

CHECK: This drawing must be the latest revision, read in conjunction with all other drawings, details, specifications and schedules. All dimensions are in millimetres unless otherwise stated. Where and contradiction or uncertainty arises between the drawings and/or the schedule of works, it is the contractor's responsibility to seek verification from The Urbanists before proceeding. No claims will be met by The Urbanists, where the contractor continues work in absence of such confirmation.

STATUS:

PAC

No.	Date	By	Revision Notes

Client Persimmon Homes

Project Land North of the Railway Line


Title Housetype: Barnwood + DT

Project ID	Organiser	Volume	Level	Type	Role	Dwg	Rev.	Status
2017		XX	XX	EL	UD	515a	-	PAC

Drawn	JF	Date	12/05/22	Checked	JD	Scale	Mixed @ A3
-------	----	------	----------	---------	----	-------	------------

The Urbanists - The Creative Quarter - 8A Morgan Arcade - Cardiff - CF10 1AF
T: 029 2023 6133 E: info@theurbanists.net W: www.theurbanists.net
© This drawing is copyright and may not be reproduced in whole or part without written authority.

HOUSETYPE
BARNWOOD + DT

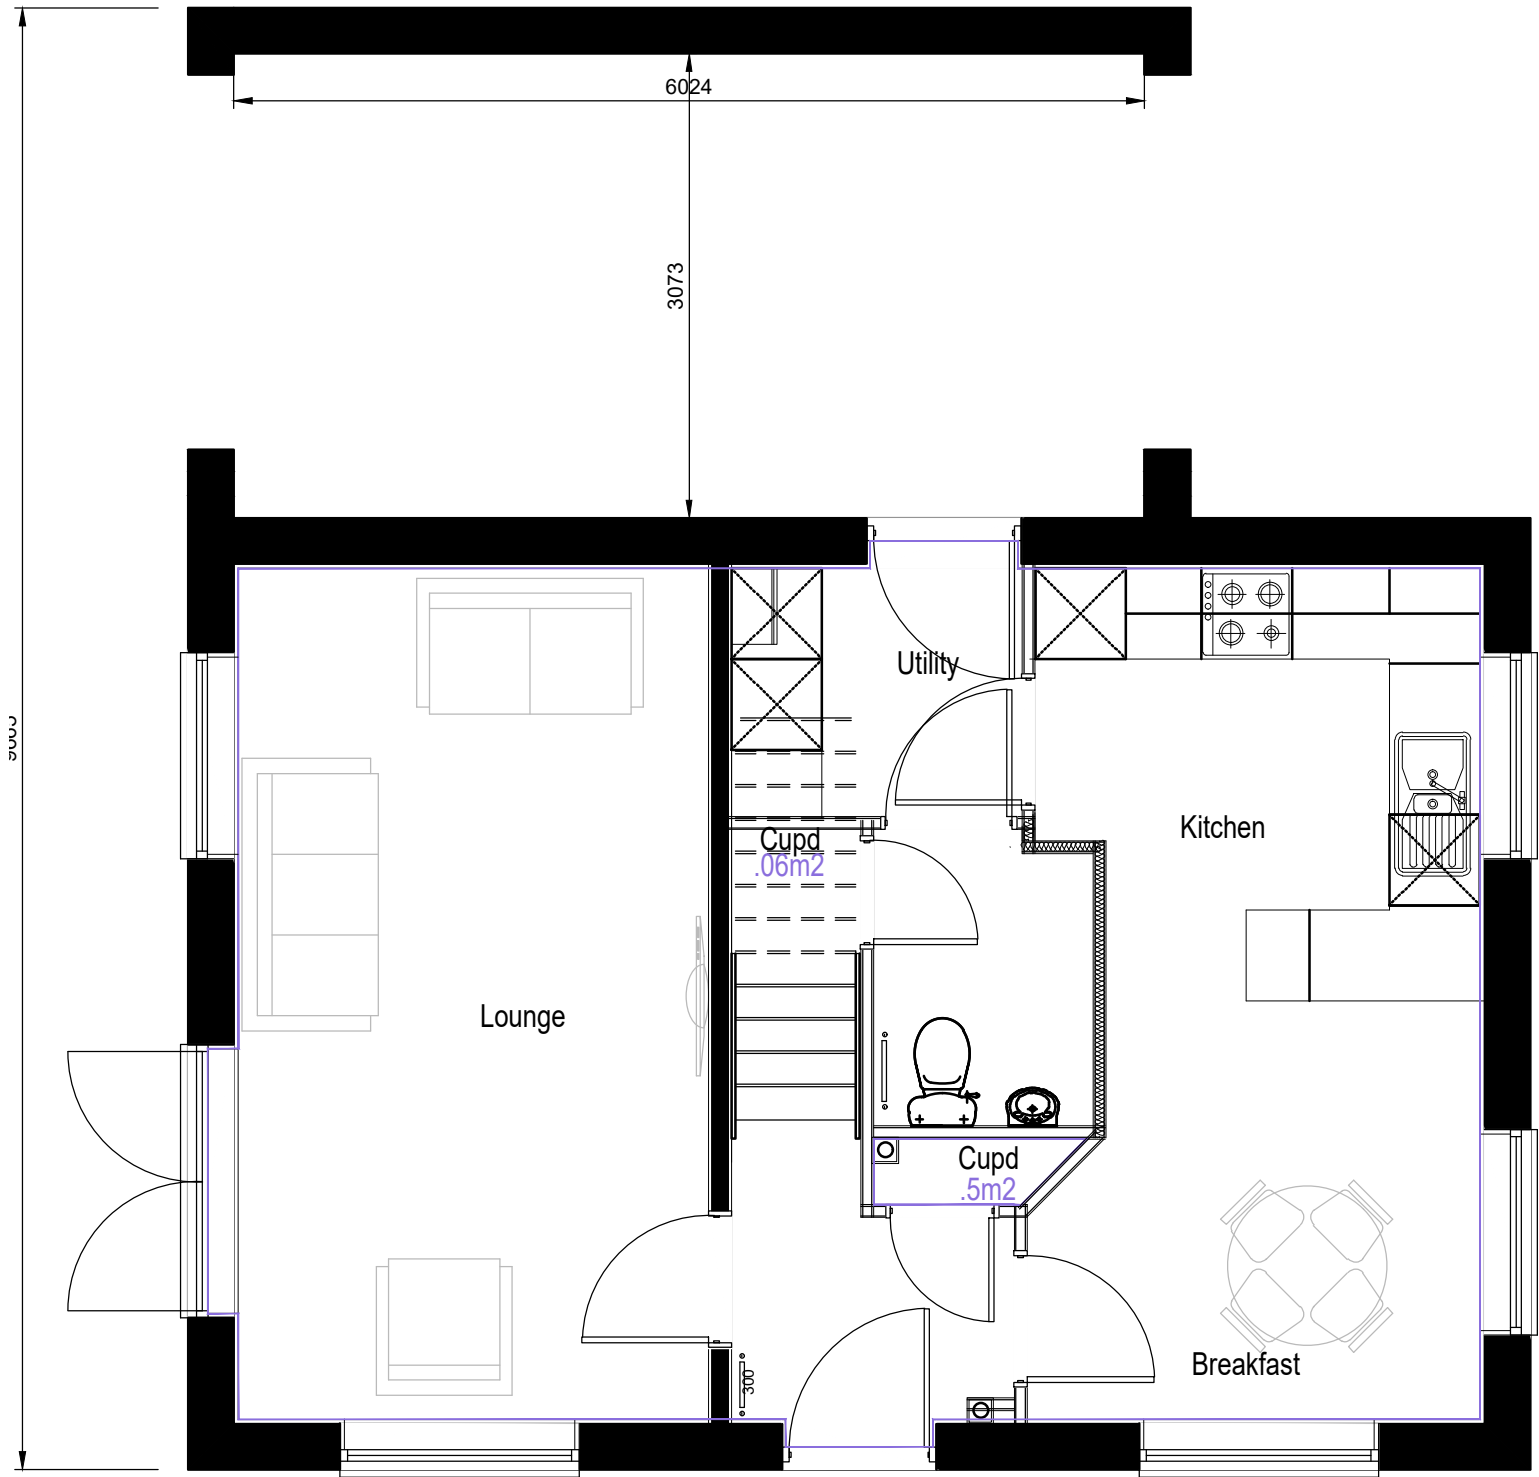

GROUND FLOOR (1:50)

NOTES:

NOT FOR SITE PURPOSES: This drawing is a general arrangement plan only and is not intended for site purposes.

SCALE: Do not scale from this drawing.

SETTING OUT: All setting out, levels, dimensions to be agreed on site. Do not use the information on this drawing without checking all dimensions on site. Any discrepancies between drawings, specifications and site works are to be reported to The Urbanists. Order of construction and setting out is to be agreed on site.

CHECK: This drawing must be the latest revision, read in conjunction with all other drawings, details, specifications and schedules. All dimensions are in millimetres unless otherwise stated. Where and contradiction or uncertainty arises between the drawings and/or the schedule of works, it is the contractor's responsibility to seek verification from The Urbanists before proceeding. No claims will be met by The Urbanists, where the contractor continues work in absence of such confirmation.

STATUS:

PAC

No.	Date	By	Revision Notes

Client Persimmon Homes

Project Land North of the Railway Line


Title Housetype: Barnwood + DT

Project ID	Organiser	Volume	Level	Type	Role	Dwg	Rev.	Status
2017		XX	XX	EL	UD	515b		PAC

Drawn JF Date 12/05/22 Checked JD Scale Mixed @ A3

The Urbanists - The Creative Quarter - 8A Morgan Arcade - Cardiff - CF10 1AF
T: 029 2023 6133 E: info@theurbanists.net W: www.theurbanists.net
© This drawing is copyright and may not be reproduced in whole or part without written authority.

HOUSETYPE
BARNWOOD + DT

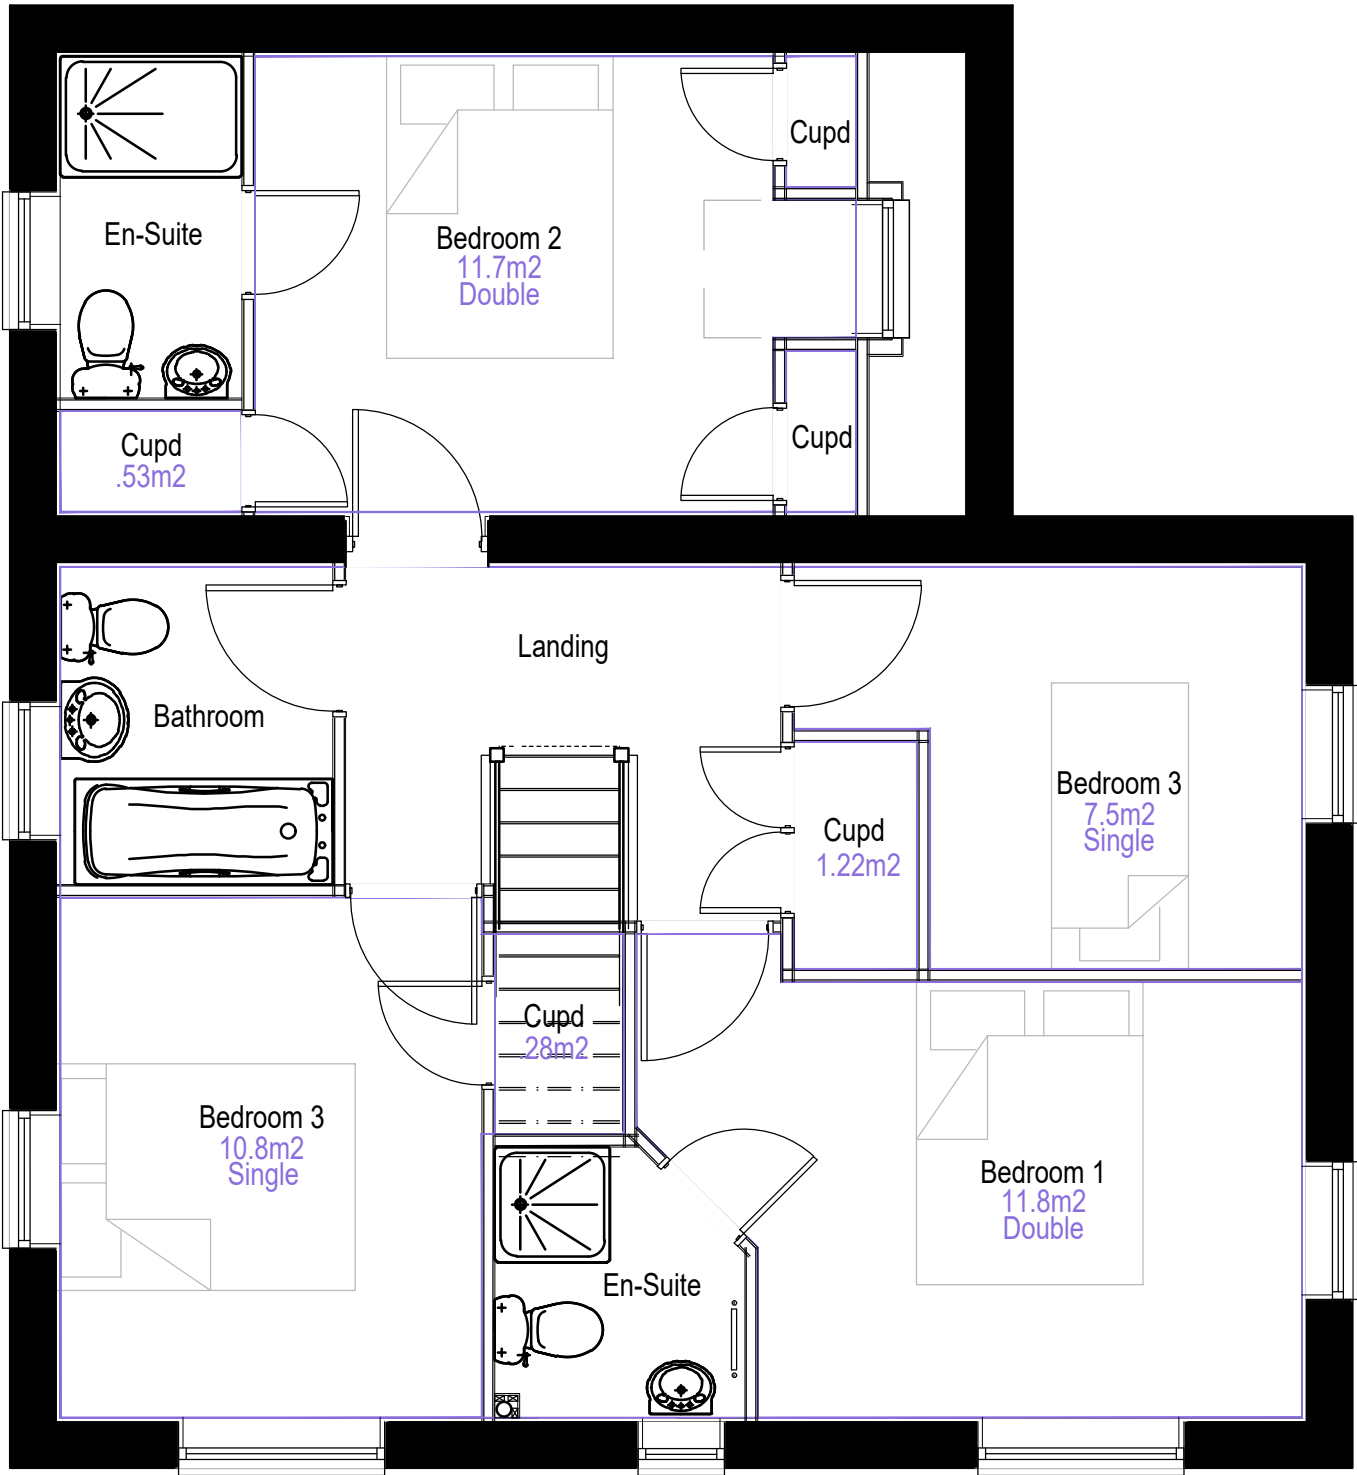

FIRST FLOOR (1:50)

NOTES:

NOT FOR SITE PURPOSES: This drawing is a general arrangement plan only and is not intended for site purposes.

SCALE: Do not scale from this drawing.

SETTING OUT: All setting out, levels, dimensions to be agreed on site. Do not use the information on this drawing without checking all dimensions on site. Any discrepancies between drawings, specifications and site works are to be reported to The Urbanists. Order of construction and setting out is to be agreed on site.

CHECK: This drawing must be the latest revision, read in conjunction with all other drawings, details, specifications and schedules. All dimensions are in millimetres unless otherwise stated. Where and contradiction or uncertainty arises between the drawings and/or the schedule of works, it is the contractor's responsibility to seek verification from The Urbanists before proceeding. No claims will be met by The Urbanists, where the contractor continues work in absence of such confirmation.

STATUS:

PAC

No.	Date	By	Revision Notes

Client Persimmon Homes

Project Land North of the Railway Line

Title Housetype: Barnwood + DT

Project ID	Organiser	Volume	Level	Type	Role	Dwg	Rev.	Status
2017		XX	XX	EL	UD	515c	-	PAC


Drawn JF Date 12/05/22 Checked JD Scale Mixed @ A3

The Urbanists - The Creative Quarter - 8A Morgan Arcade - Cardiff - CF10 1AF
T: 029 2023 6133 E: info@theurbanists.net W: www.theurbanists.net
© This drawing is copyright and may not be reproduced in whole or part without written authority.

HOUSETYPE
GREENWOOD



FRONT ELEVATION (1:50)

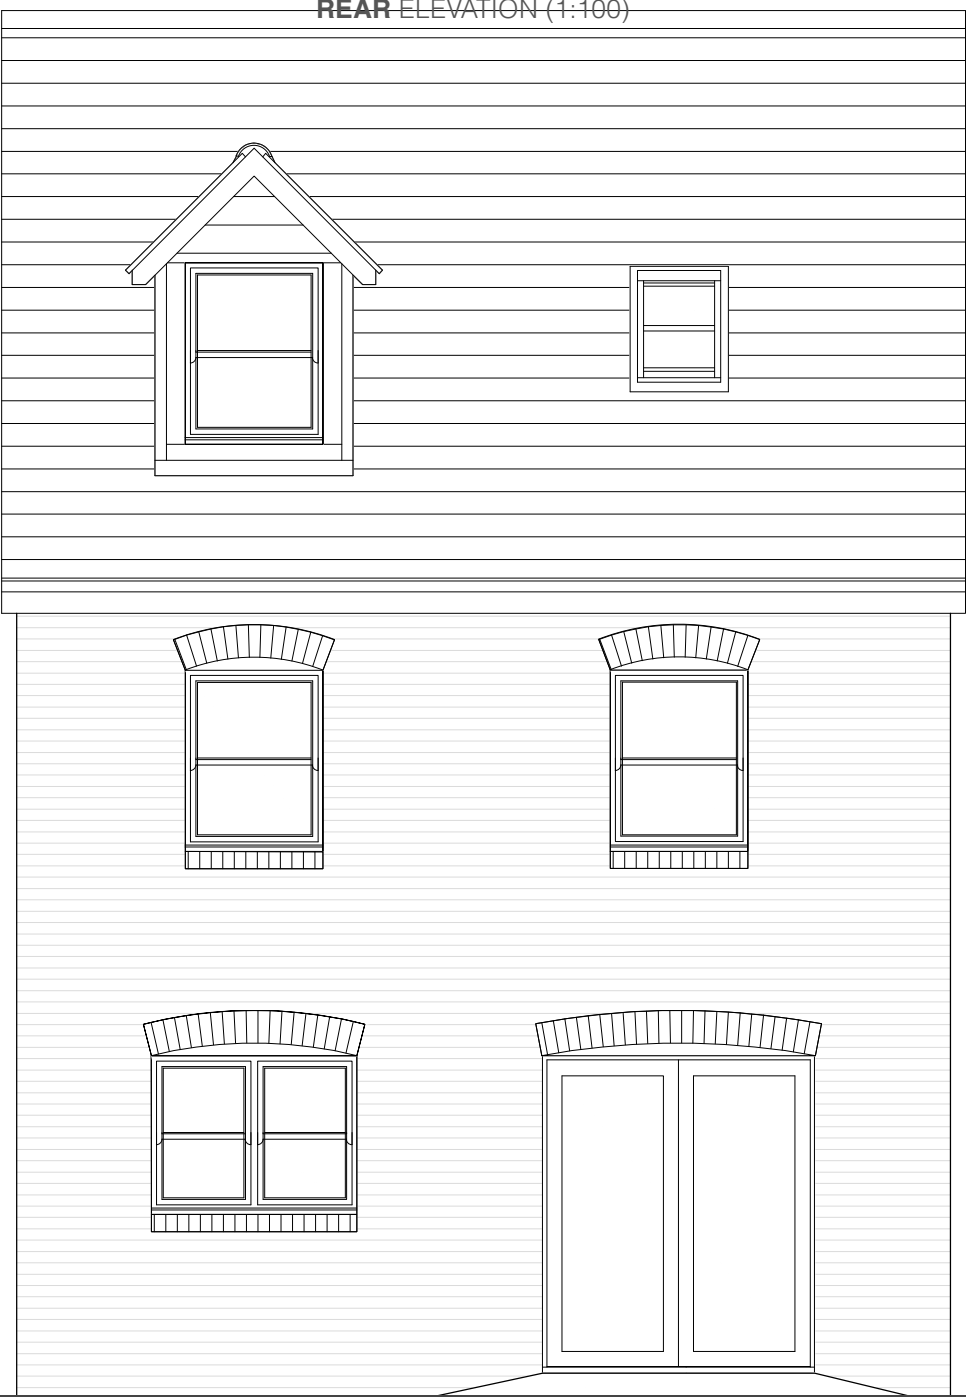

REAR ELEVATION (1:50)

NOTES:

NOT FOR SITE PURPOSES: This drawing is a general arrangement plan only and is not intended for site purposes.

SCALE: Do not scale from this drawing.

SETTING OUT: All setting out, levels, dimensions to be agreed on site. Do not use the information on this drawing without checking all dimensions on site. Any discrepancies between drawings, specifications and site works are to be reported to The Urbanists. Order of construction and setting out is to be agreed on site.

CHECK: This drawing must be the latest revision, read in conjunction with all other drawings, details, specifications and schedules. All dimensions are in millimetres unless otherwise stated. Where and contradiction or uncertainty arises between the drawings and/or the schedule of works, it is the contractor's responsibility to seek verification from The Urbanists before proceeding. No claims will be met by The Urbanists, where the contractor continues work in absence of such confirmation.

STATUS:

PAC

No.	Date	By	Revision Notes

Client Persimmon Homes

Project Land North of the Railway Line


Title Housetype: Greenwood

Project ID	Organiser	Volume	Level	Type	Role	Dwg	Rev.	Status
2017		XX	XX	EL	UD	516a	-	PAC


Drawn	JF	Date	12/05/22	Checked	JD	Scale	Mixed @ A3
-------	----	------	----------	---------	----	-------	------------

The Urbanists - The Creative Quarter - 8A Morgan Arcade - Cardiff - CF10 1AF
T: 029 2023 6133 E: info@theurbanists.net W: www.theurbanists.net
© This drawing is copyright and may not be reproduced in whole or part without written authority.

HOUSETYPE
GREENWOOD

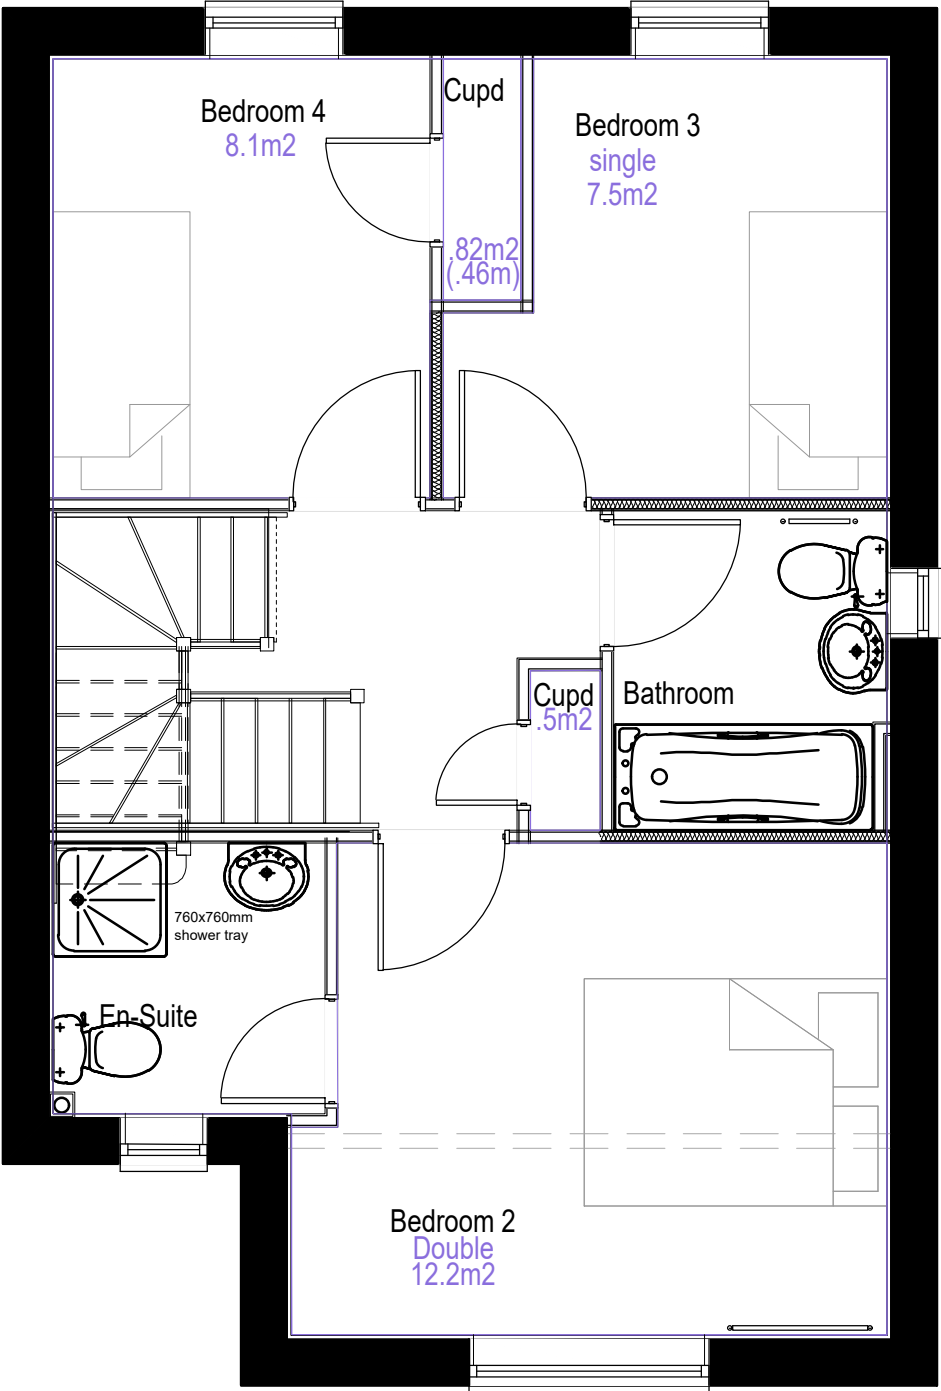

FIRST FLOOR (1:50)

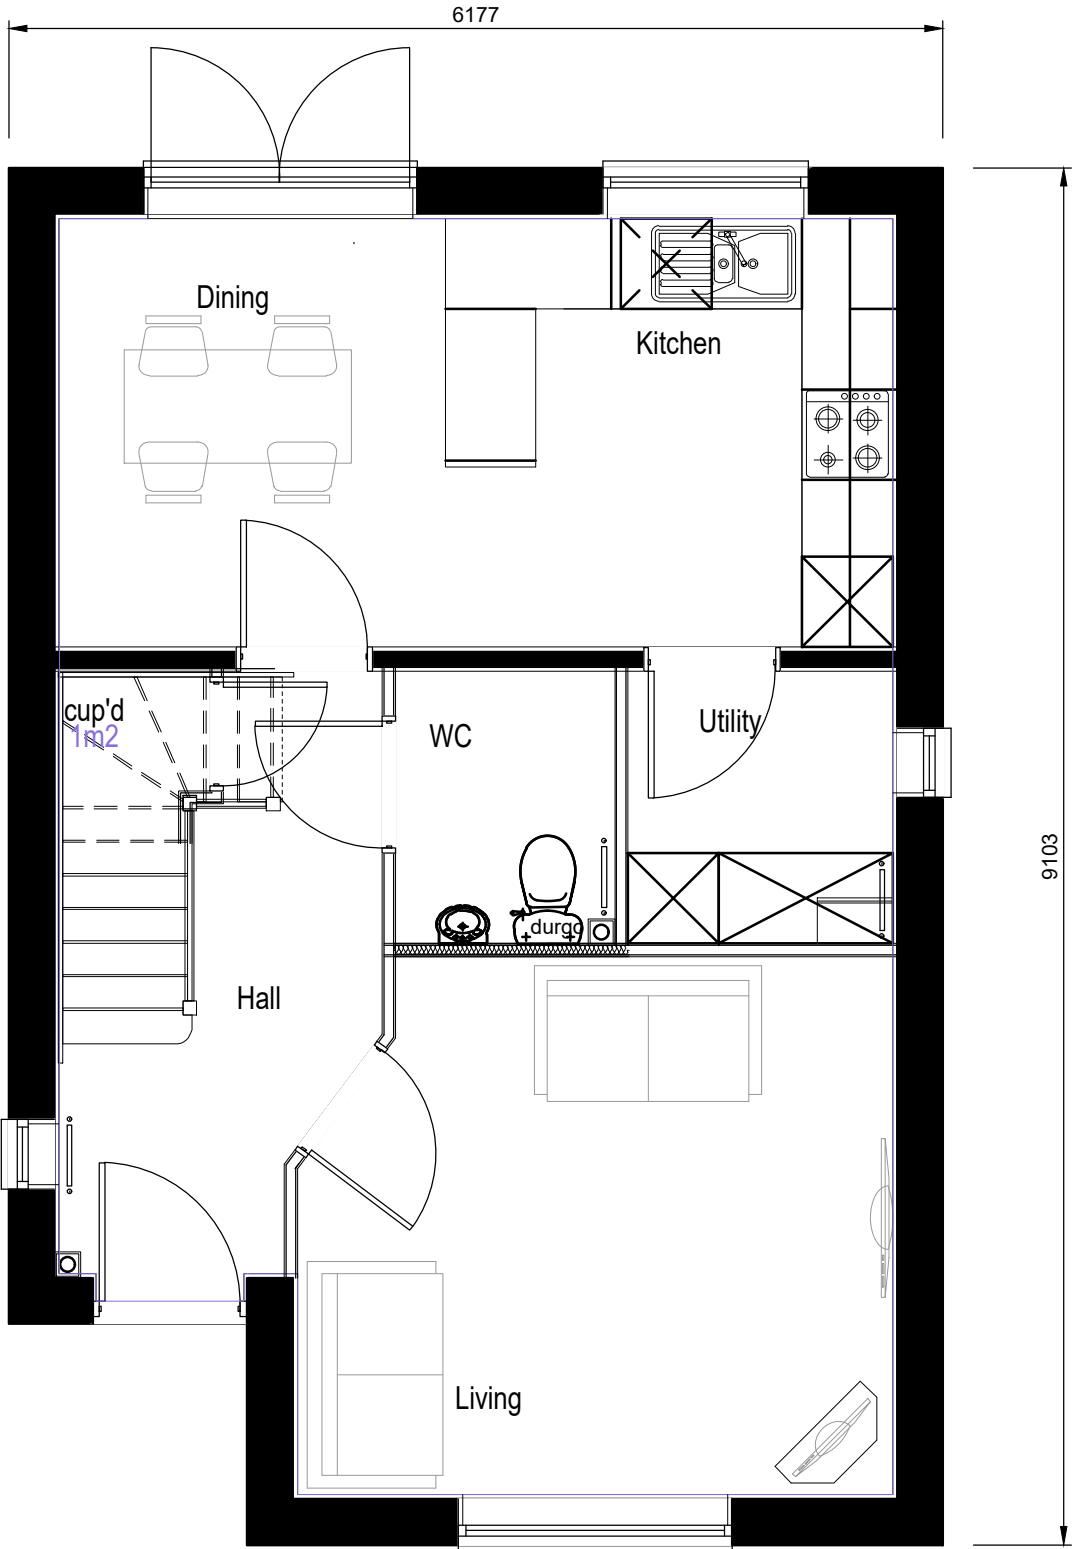

GROUND FLOOR (1:50)

NOTES:

NOT FOR SITE PURPOSES: This drawing is a general arrangement plan only and is not intended for site purposes.

SCALE: Do not scale from this drawing.

SETTING OUT: All setting out, levels, dimensions to be agreed on site. Do not use the information on this drawing without checking all dimensions on site. Any discrepancies between drawings, specifications and site works are to be reported to The Urbanists. Order of construction and setting out is to be agreed on site.

CHECK: This drawing must be the latest revision, read in conjunction with all other drawings, details, specifications and schedules. All dimensions are in millimetres unless otherwise stated. Where and contradiction or uncertainty arises between the drawings and/or the schedule of works, it is the contractor's responsibility to seek verification from The Urbanists before proceeding. No claims will be met by The Urbanists, where the contractor continues work in absence of such confirmation.

STATUS:				PAC
No.	Date	By	Revision Notes	
Client Persimmon Homes				
Project Land North of the Railway Line				
Title Housetype: Greenwood				
Project ID	Organiser	Volume	Level	Type Role Dwg Rev. Status
2017		XX	XX	EL UD 516b - PAC
Drawn	JF	Date	12/05/22	Checked JD Scale Mixed @ A3
The Urbanists - The Creative Quarter - 8A Morgan Arcade - Cardiff - CF10 1AF				
T: 029 2023 6133 E: info@theurbanists.net W: www.theurbanists.net				
© This drawing is copyright and may not be reproduced in whole or part without written authority.				

HOUSETYPE
MARSTON



FRONT ELEVATION (1:50)

REAR ELEVATION (1:100)

NOTES:

NOT FOR SITE PURPOSES: This drawing is a general arrangement plan only and is not intended for site purposes.

SCALE: Do not scale from this drawing.

SETTING OUT: All setting out, levels, dimensions to be agreed on site. Do not use the information on this drawing without checking all dimensions on site. Any discrepancies between drawings, specifications and site works are to be reported to The Urbanists. Order of construction and setting out is to be agreed on site.

CHECK: This drawing must be the latest revision, read in conjunction with all other drawings, details, specifications and schedules. All dimensions are in millimetres unless otherwise stated. Where and contradiction or uncertainty arises between the drawings and/or the schedule of works, it is the contractor's responsibility to seek verification from The Urbanists before proceeding. No claims will be met by The Urbanists, where the contractor continues work in absence of such confirmation.

STATUS:

PAC

No.	Date	By	Revision Notes

Client Persimmon Homes

Project Land North of the Railway Line

Title Housetype: Marston

Project ID	Organiser	Volume	Level	Type	Role	Dwg	Rev.	Status
2017		XX	XX	EL	UD	517a	-	PAC

Drawn	JF	Date	12/05/22	Checked	JD	Scale	Mixed @ A3
-------	----	------	----------	---------	----	-------	------------

The Urbanists - The Creative Quarter - 8A Morgan Arcade - Cardiff - CF10 1AF
T: 029 2023 6133 E: info@theurbanists.net W: www.theurbanists.net
© This drawing is copyright and may not be reproduced in whole or part without written authority.

HOUSETYPE
MARSTON



GROUND FLOOR (1:50)

NOTES:

NOT FOR SITE PURPOSES: This drawing is a general arrangement plan only and is not intended for site purposes.

SCALE: Do not scale from this drawing.

SETTING OUT: All setting out, levels, dimensions to be agreed on site. Do not use the information on this drawing without checking all dimensions on site. Any discrepancies between drawings, specifications and site works are to be reported to The Urbanists. Order of construction and setting out is to be agreed on site.

CHECK: This drawing must be the latest revision, read in conjunction with all other drawings, details, specifications and schedules. All dimensions are in millimetres unless otherwise stated. Where and contradiction or uncertainty arises between the drawings and/or the schedule of works, it is the contractor's responsibility to seek verification from The Urbanists before proceeding. No claims will be met by The Urbanists, where the contractor continues work in absence of such confirmation.

STATUS:

PAC

No.	Date	By	Revision Notes

Client Persimmon Homes

Project Land North of the Railway Line


Title Housetype: Marston

Project ID	Organiser	Volume	Level	Type	Role	Dwg	Rev.	Status
2017		XX	XX	EL	UD	517b	-	PAC

Drawn JF Date 12/05/22 Checked JD Scale Mixed @ A3

The Urbanists - The Creative Quarter - 8A Morgan Arcade - Cardiff - CF10 1AF
T: 029 2023 6133 E: info@theurbanists.net W: www.theurbanists.net
© This drawing is copyright and may not be reproduced in whole or part without written authority.

HOUSETYPE MARSTON

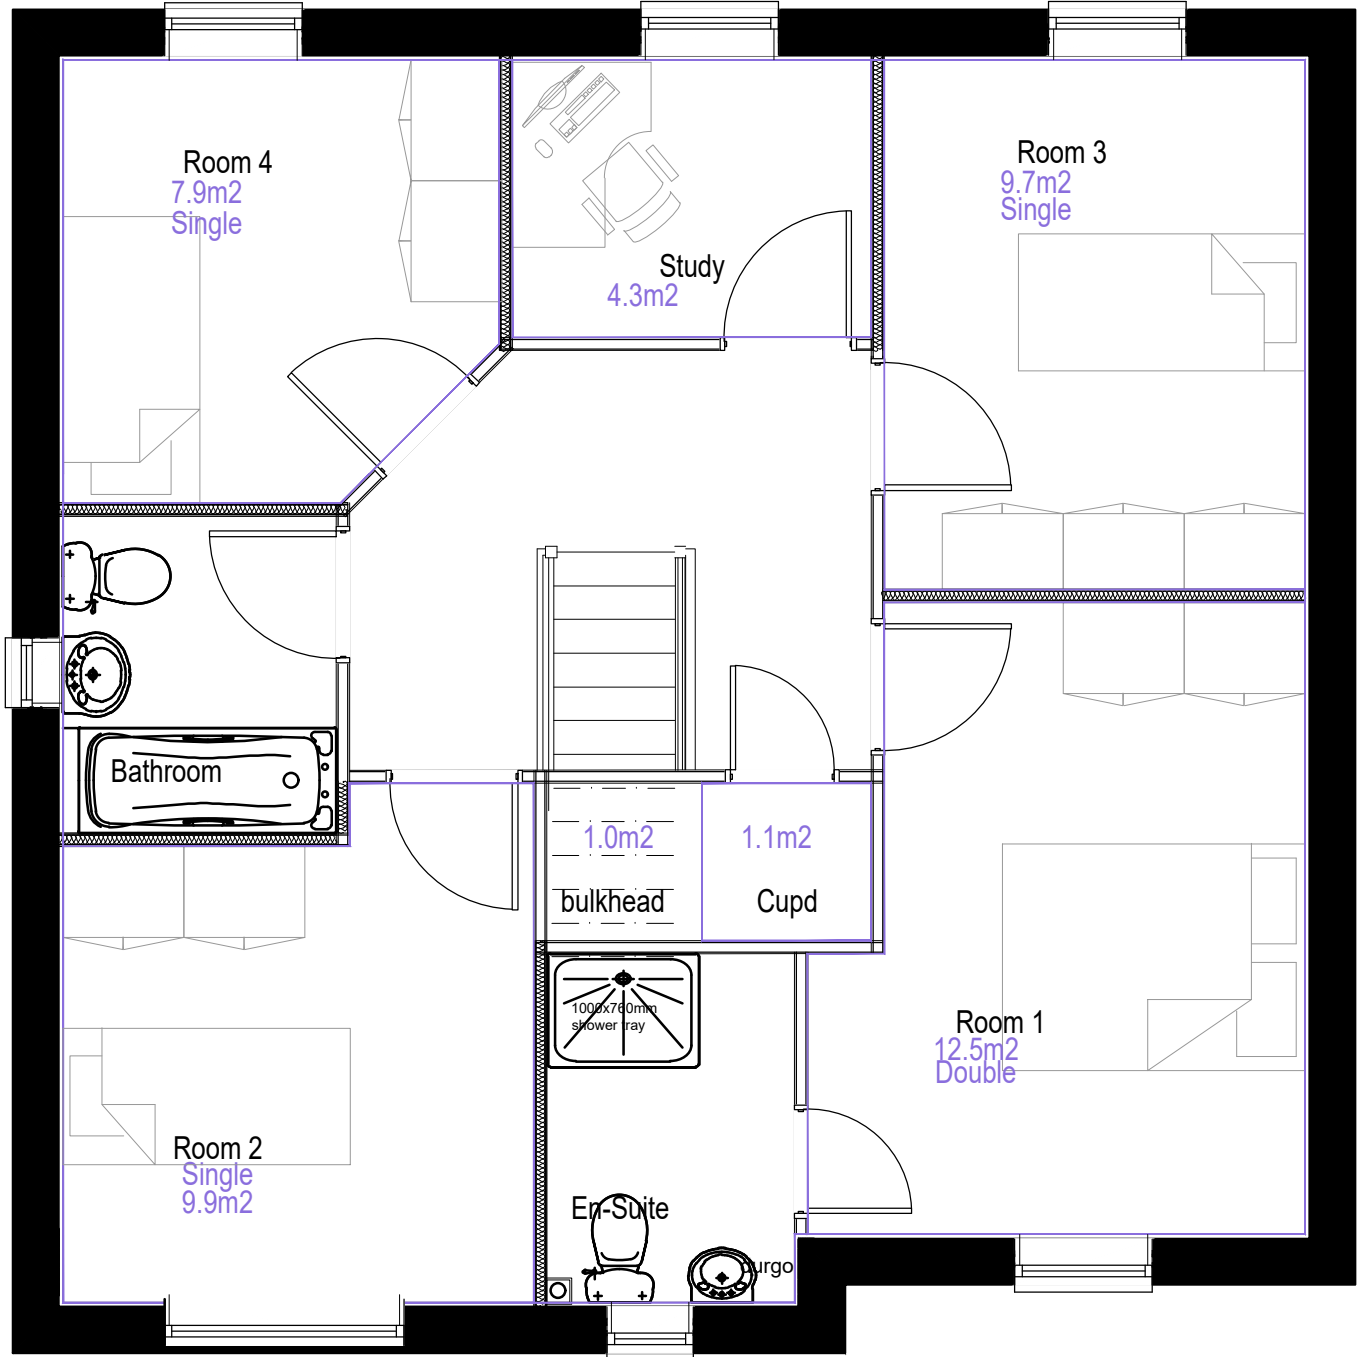

FIRST FLOOR (1:50)

NOTES:

NOT FOR SITE PURPOSES: This drawing is a general arrangement plan only and is not intended for site purposes.

SCALE: Do not scale from this drawing

SETTING OUT: All setting out, levels, dimensions to be agreed on site. Do not use the information on this drawing without checking all dimensions on site. Any discrepancies between drawings, specifications and site works are to be reported to The Urbanists. Order of construction and setting out is to be agreed on site.

CHECK: This drawing must be the latest revision, read in conjunction with all other drawings, details, specifications and schedules. All dimensions are in millimetres unless otherwise stated. Where and contradiction or uncertainty arises between the drawings and/or the schedule of works, it is the contractor's responsibility to seek verification from The Urbanists before proceeding. No claims will be met by The Urbanists, where the contractor continues work in absence of such confirmation.

STATUS:

PAC

No.	Date	By	Revision Notes

Client Persimmon Homes

Project Land North of the Railway Line

Title Housetype: Marston

Project ID	Organiser	Volume	Level	Type	Role	Dwg	Rev.	Status
2017		XX	XX	EL	UD	517c	-	PAC

Drawn JF Date 12/05/22 Checked JD Scale Mixed @ A3

The Urbanists - The Creative Quarter - 8A Morgan Arcade - Cardiff - CF10 1AF
T: 029 2023 6133 **E:** info@theurbanists.net **W:** www.theurbanists.net
 © This drawing is copyright and may not be reproduced in whole or part without written authority

HOUSETYPE
BRAMPTON



FRONT ELEVATION (1:50)



REAR ELEVATION (1:100)

NOTES:

NOT FOR SITE PURPOSES: This drawing is a general arrangement plan only and is not intended for site purposes.

SCALE: Do not scale from this drawing.

SETTING OUT: All setting out, levels, dimensions to be agreed on site. Do not use the information on this drawing without checking all dimensions on site. Any discrepancies between drawings, specifications and site works are to be reported to The Urbanists. Order of construction and setting out is to be agreed on site.

CHECK: This drawing must be the latest revision, read in conjunction with all other drawings, details, specifications and schedules. All dimensions are in millimetres unless otherwise stated. Where and contradiction or uncertainty arises between the drawings and/or the schedule of works, it is the contractor's responsibility to seek verification from The Urbanists before proceeding. No claims will be met by The Urbanists, where the contractor continues work in absence of such confirmation.

STATUS:

PAC

No.	Date	By	Revision Notes

Client Persimmon Homes

Project Land North of the Railway Line


Title Housetype: Brampton

Project ID	Organiser	Volume	Level	Type	Role	Dwg	Rev.	Status
2017		XX	XX	EL	UD	518a	-	PAC

Drawn	JF	Date	12/05/22	Checked	JD	Scale	Mixed @ A3
-------	----	------	----------	---------	----	-------	------------

The Urbanists - The Creative Quarter - 8A Morgan Arcade - Cardiff - CF10 1AF
T: 029 2023 6133 E: info@theurbanists.net W: www.theurbanists.net
© This drawing is copyright and may not be reproduced in whole or part without written authority.

HOUSETYPE
BRAMPTON

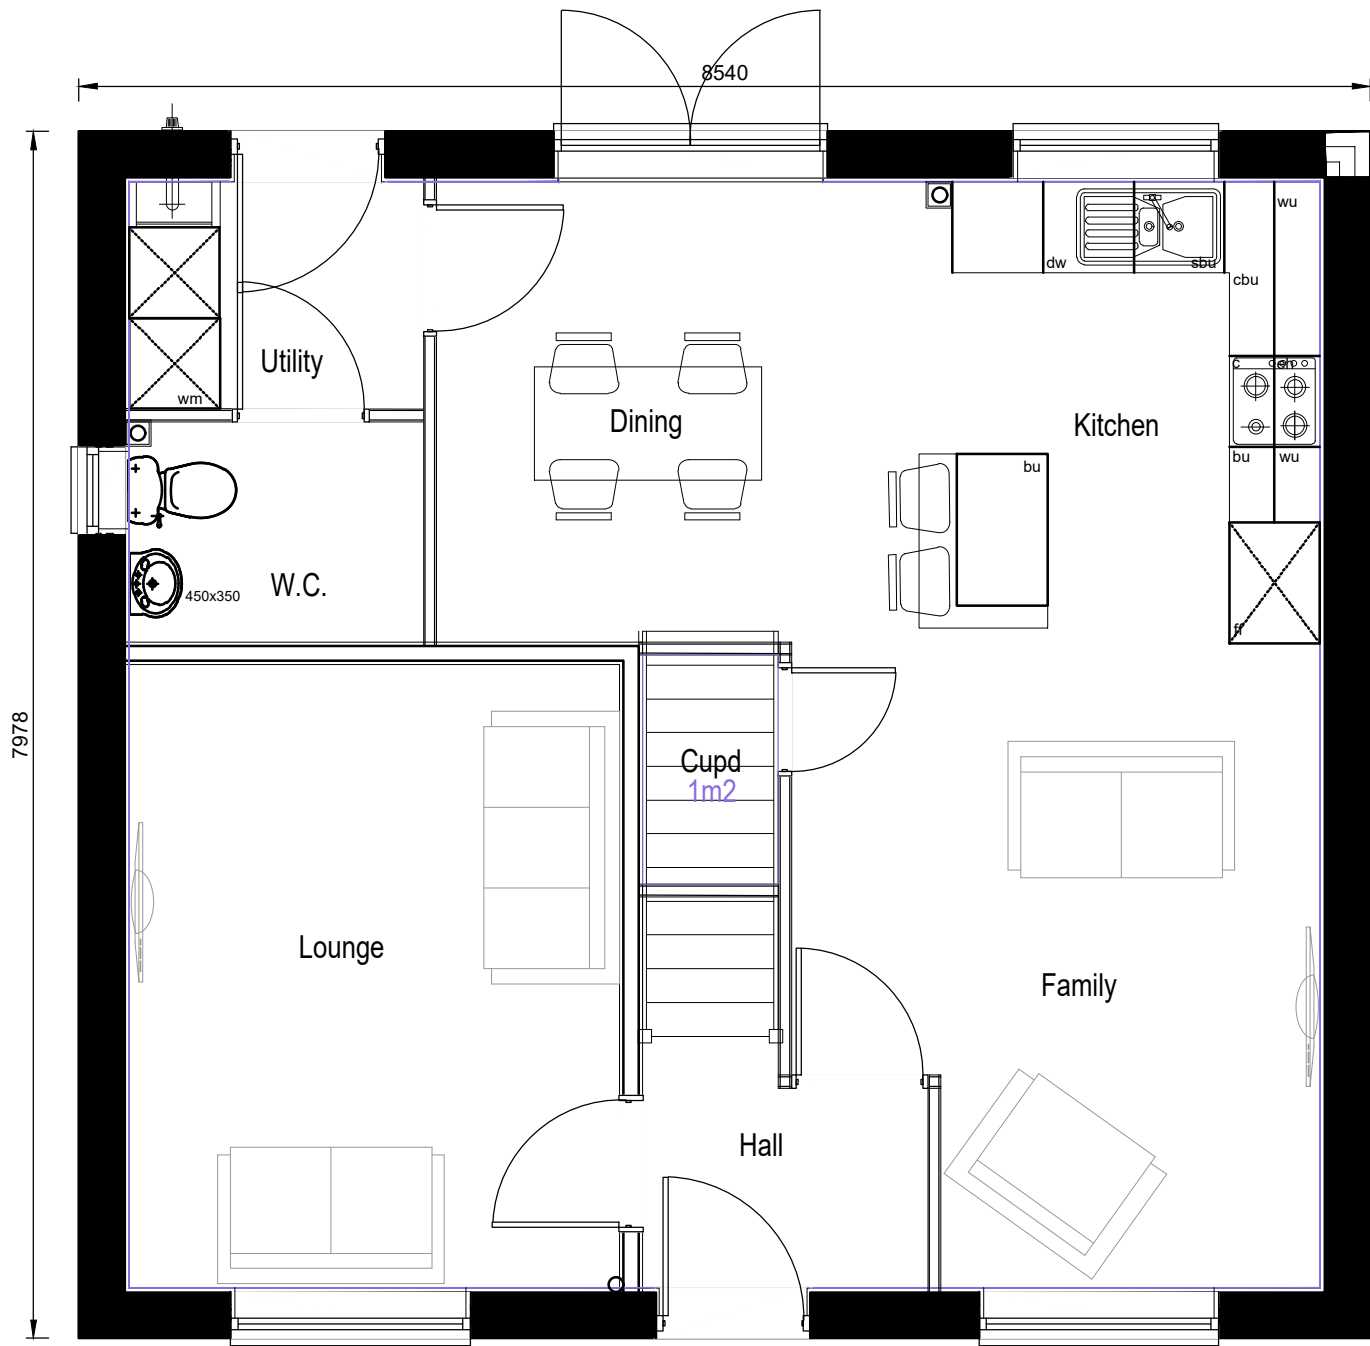

GROUND FLOOR (1:50)

NOTES:


NOT FOR SITE PURPOSES: This drawing is a general arrangement plan only and is not intended for site purposes.

SCALE: Do not scale from this drawing.

SETTING OUT: All setting out, levels, dimensions to be agreed on site. Do not use the information on this drawing without checking all dimensions on site. Any discrepancies between drawings, specifications and site works are to be reported to The Urbanists. Order of construction and setting out is to be agreed on site.

CHECK: This drawing must be the latest revision, read in conjunction with all other drawings, details, specifications and schedules. All dimensions are in millimetres unless otherwise stated. Where and contradiction or uncertainty arises between the drawings and/or the schedule of works, it is the contractor's responsibility to seek verification from The Urbanists before proceeding. No claims will be met by The Urbanists, where the contractor continues work in absence of such confirmation.

STATUS:								
PAC								
No.	Date	By	Revision Notes					
Client Persimmon Homes								
Project Land North of the Railway Line								
Title Housetype: Brampton								
Project ID	Organiser	Volume	Level	Type	Role	Dwg	Rev.	Status
2017		XX	XX	EL	UD	518b	-	PAC
Drawn	JF	Date	12/05/22	Checked	JD	Scale	Mixed @ A3	
The Urbanists - The Creative Quarter - 8A Morgan Arcade - Cardiff - CF10 1AF								
T: 029 2023 6133		E: info@theurbanists.net				W: www.theurbanists.net		
© This drawing is copyright and may not be reproduced in whole or part without written authority.								

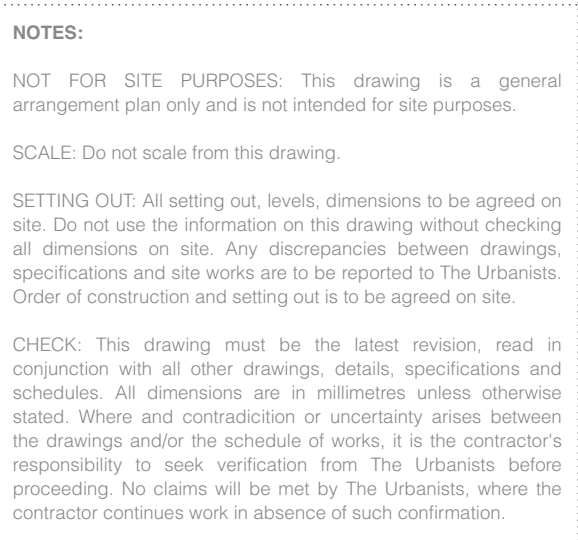[illegible]

HOUSETYPE
KNEBWORTH + DT



FRONT ELEVATION (1:50)



REAR ELEVATION (1:100)

NOTES:

NOT FOR SITE PURPOSES: This drawing is a general arrangement plan only and is not intended for site purposes.

SCALE: Do not scale from this drawing.

SETTING OUT: All setting out, levels, dimensions to be agreed on site. Do not use the information on this drawing without checking all dimensions on site. Any discrepancies between drawings, specifications and site works are to be reported to The Urbanists. Order of construction and setting out is to be agreed on site.

CHECK: This drawing must be the latest revision, read in conjunction with all other drawings, details, specifications and schedules. All dimensions are in millimetres unless otherwise stated. Where and contradiction or uncertainty arises between the drawings and/or the schedule of works, it is the contractor's responsibility to seek verification from The Urbanists before proceeding. No claims will be met by The Urbanists, where the contractor continues work in absence of such confirmation.

STATUS:

PAC

No.	Date	By	Revision Notes

Client Persimmon Homes

Project Land North of the Railway Line


Title Housetype: Knebworth + DT

Project ID	Organiser	Volume	Level	Type	Role	Dwg	Rev.	Status
2017		XX	XX	EL	UD	519a	-	PAC

Drawn JF Date 12/05/22 Checked JD Scale Mixed @ A3

The Urbanists - The Creative Quarter - 8A Morgan Arcade - Cardiff - CF10 1AF
T: 029 2023 6133 **E:** info@theurbanists.net **W:** www.theurbanists.net
 © This drawing is copyright and may not be reproduced in whole or part without written authority.

HOUSETYPE
KNEBWORTH + DT

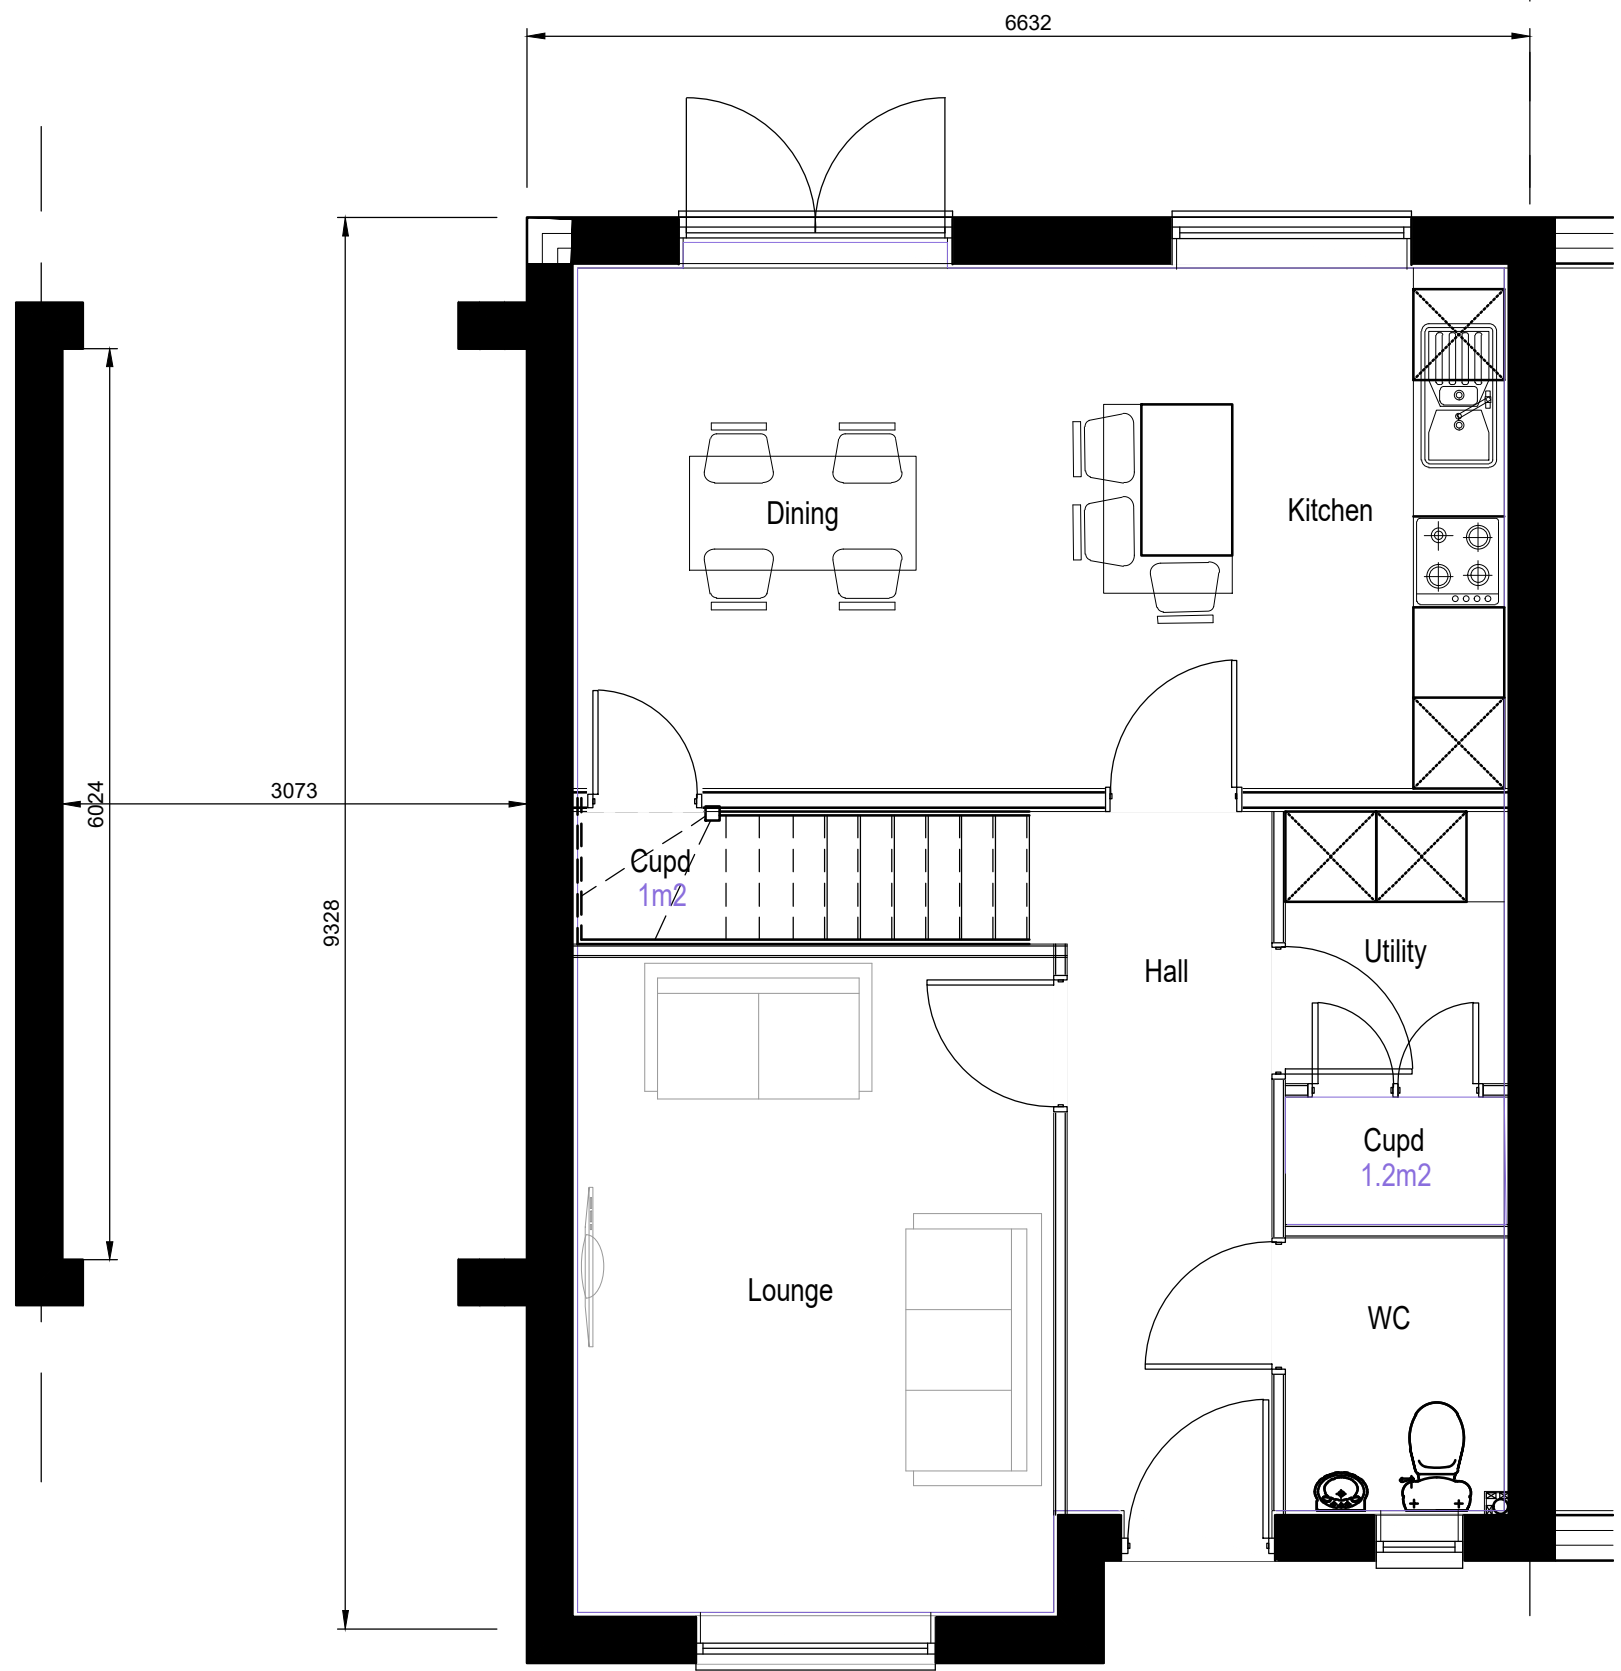

GROUND FLOOR (1:50)

NOTES:

NOT FOR SITE PURPOSES: This drawing is a general arrangement plan only and is not intended for site purposes.

SCALE: Do not scale from this drawing.

SETTING OUT: All setting out, levels, dimensions to be agreed on site. Do not use the information on this drawing without checking all dimensions on site. Any discrepancies between drawings, specifications and site works are to be reported to The Urbanists. Order of construction and setting out is to be agreed on site.

CHECK: This drawing must be the latest revision, read in conjunction with all other drawings, details, specifications and schedules. All dimensions are in millimetres unless otherwise stated. Where and contradiction or uncertainty arises between the drawings and/or the schedule of works, it is the contractor's responsibility to seek verification from The Urbanists before proceeding. No claims will be met by The Urbanists, where the contractor continues work in absence of such confirmation.

STATUS:

PAC

No.	Date	By	Revision Notes

Client Persimmon Homes

Project Land North of the Railway Line


Title Housetype: Knebworth + DT

Project ID	Organiser	Volume	Level	Type	Role	Dwg	Rev.	Status
2017		XX	XX	EL	UD	519b	-	PAC

Drawn JF Date 12/05/22 Checked JD Scale Mixed @ A3

The Urbanists - The Creative Quarter - 8A Morgan Arcade - Cardiff - CF10 1AF
T: 029 2023 6133 E: info@theurbanists.net W: www.theurbanists.net
© This drawing is copyright and may not be reproduced in whole or part without written authority.

HOUSETYPE
KNEBworth + DT

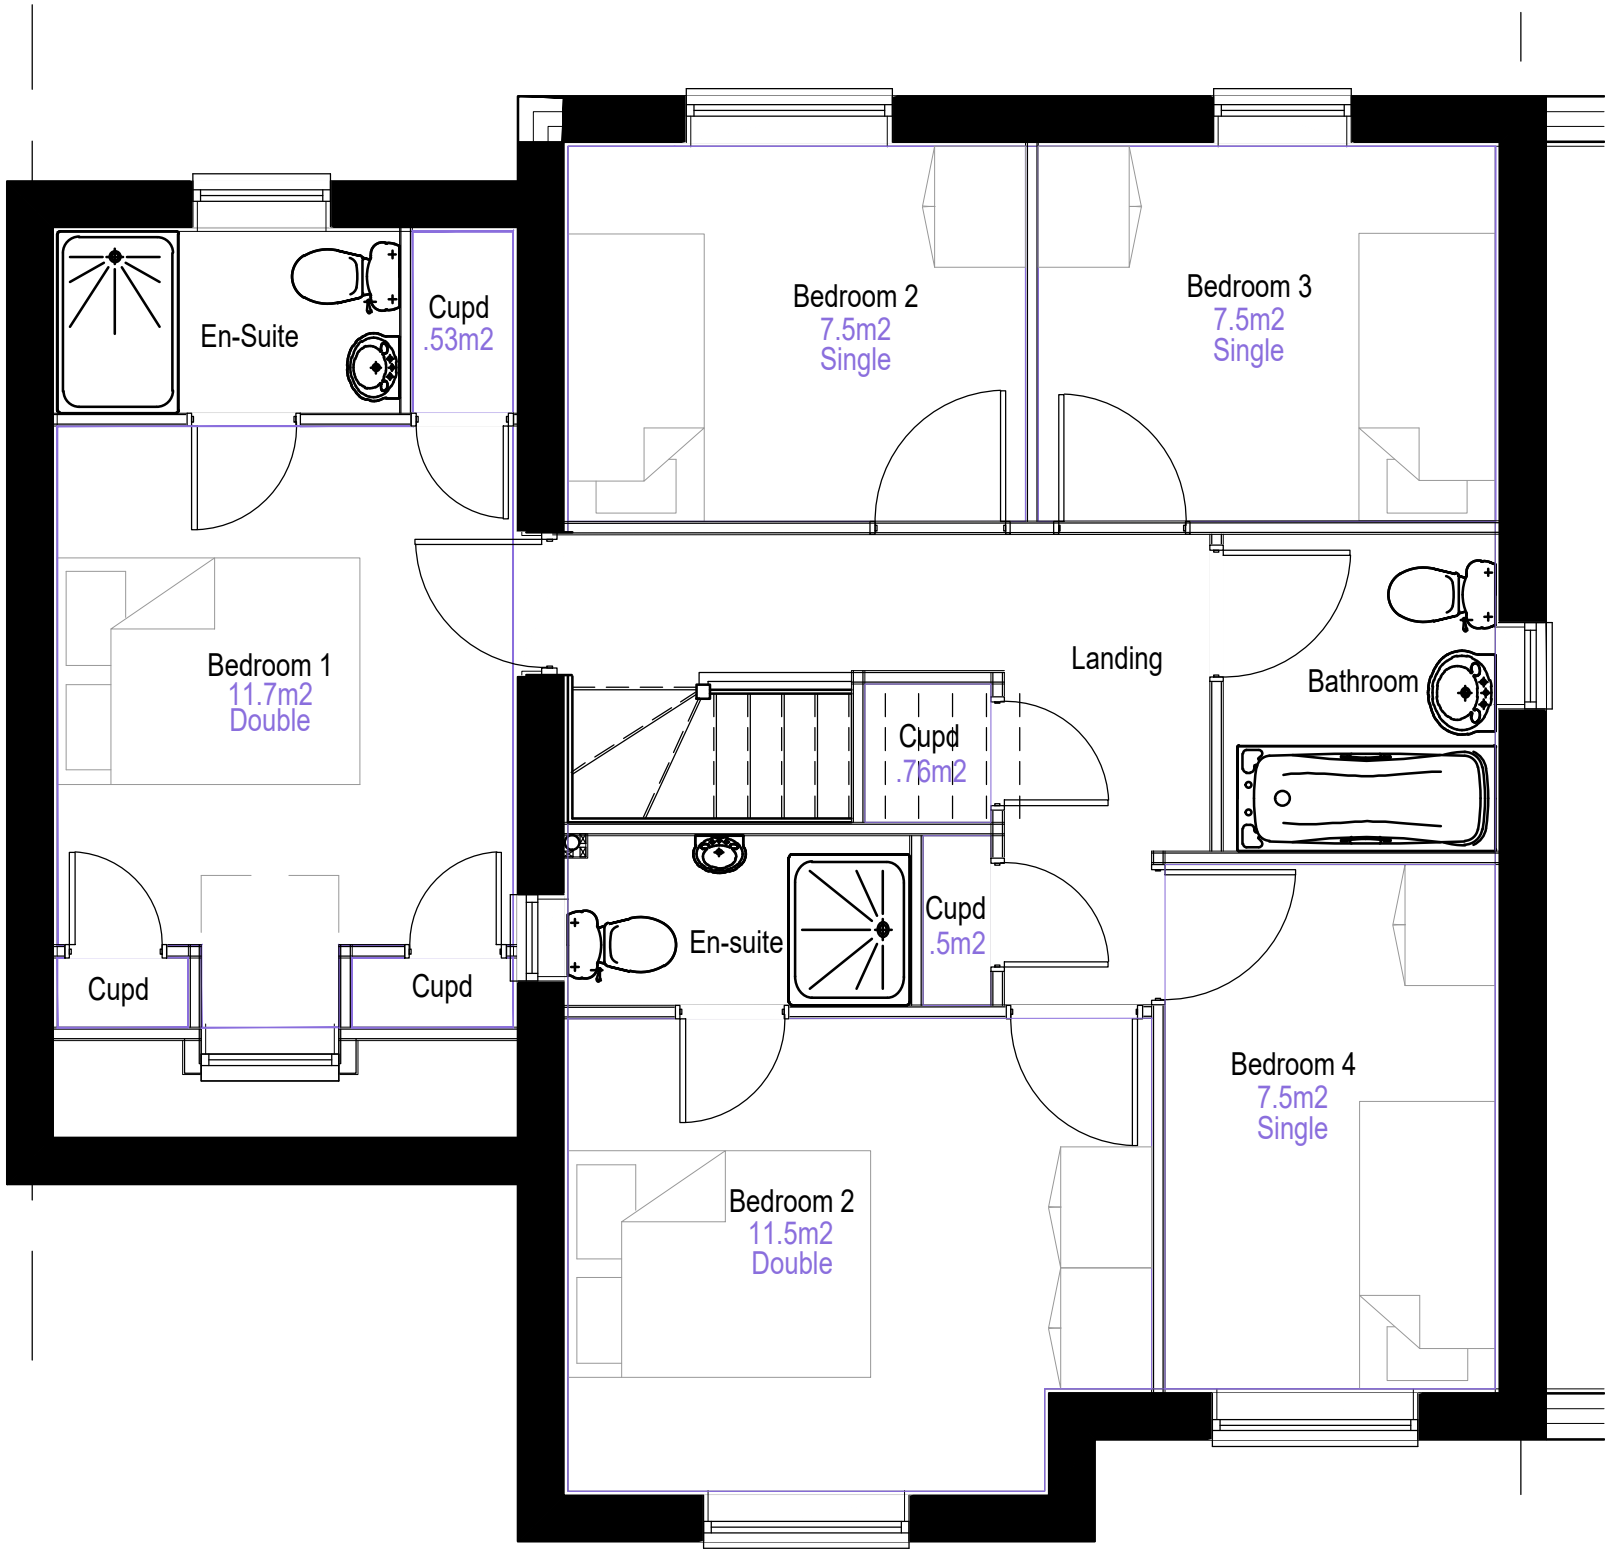

GROUND FLOOR (1:50)

NOTES:

NOT FOR SITE PURPOSES: This drawing is a general arrangement plan only and is not intended for site purposes.

SCALE: Do not scale from this drawing.

SETTING OUT: All setting out, levels, dimensions to be agreed on site. Do not use the information on this drawing without checking all dimensions on site. Any discrepancies between drawings, specifications and site works are to be reported to The Urbanists. Order of construction and setting out is to be agreed on site.

CHECK: This drawing must be the latest revision, read in conjunction with all other drawings, details, specifications and schedules. All dimensions are in millimetres unless otherwise stated. Where and contradiction or uncertainty arises between the drawings and/or the schedule of works, it is the contractor's responsibility to seek verification from The Urbanists before proceeding. No claims will be met by The Urbanists, where the contractor continues work in absence of such confirmation.

STATUS:

PAC

No.	Date	By	Revision Notes

Client Persimmon Homes

Project Land North of the Railway Line

Title Housetype: Knebworth + DT

Project ID	Organiser	Volume	Level	Type	Role	Dwg	Rev.	Status
2017		XX	XX	EL	UD	519c	-	PAC

Drawn JF Date 12/05/22 Checked JD Scale Mixed @ A3

The Urbanists - The Creative Quarter - 8A Morgan Arcade - Cardiff - CF10 1AF
T: 029 2023 6133 E: info@theurbanists.net W: www.theurbanists.net
© This drawing is copyright and may not be reproduced in whole or part without written authority.

HOUSETYPE
KIELDER



FRONT ELEVATION (1:50)

REAR ELEVATION (1:100)

NOTES:

NOT FOR SITE PURPOSES: This drawing is a general arrangement plan only and is not intended for site purposes.

SCALE: Do not scale from this drawing.

SETTING OUT: All setting out, levels, dimensions to be agreed on site. Do not use the information on this drawing without checking all dimensions on site. Any discrepancies between drawings, specifications and site works are to be reported to The Urbanists. Order of construction and setting out is to be agreed on site.

CHECK: This drawing must be the latest revision, read in conjunction with all other drawings, details, specifications and schedules. All dimensions are in millimetres unless otherwise stated. Where and contradiction or uncertainty arises between the drawings and/or the schedule of works, it is the contractor's responsibility to seek verification from The Urbanists before proceeding. No claims will be met by The Urbanists, where the contractor continues work in absence of such confirmation.

STATUS:

PAC

No.	Date	By	Revision Notes

Client Persimmon Homes

Project Land North of the Railway Line


Title Housetype: Kielder

Project ID	Organiser	Volume	Level	Type	Role	Dwg	Rev.	Status
2017		XX	XX	EL	UD	520a	-	PAC

Drawn	JF	Date	12/05/22	Checked	JD	Scale	Mixed @ A3
-------	----	------	----------	---------	----	-------	------------

The Urbanists - The Creative Quarter - 8A Morgan Arcade - Cardiff - CF10 1AF
T: 029 2023 6133 E: info@theurbanists.net W: www.theurbanists.net
© This drawing is copyright and may not be reproduced in whole or part without written authority.

HOUSETYPE
KIELDER

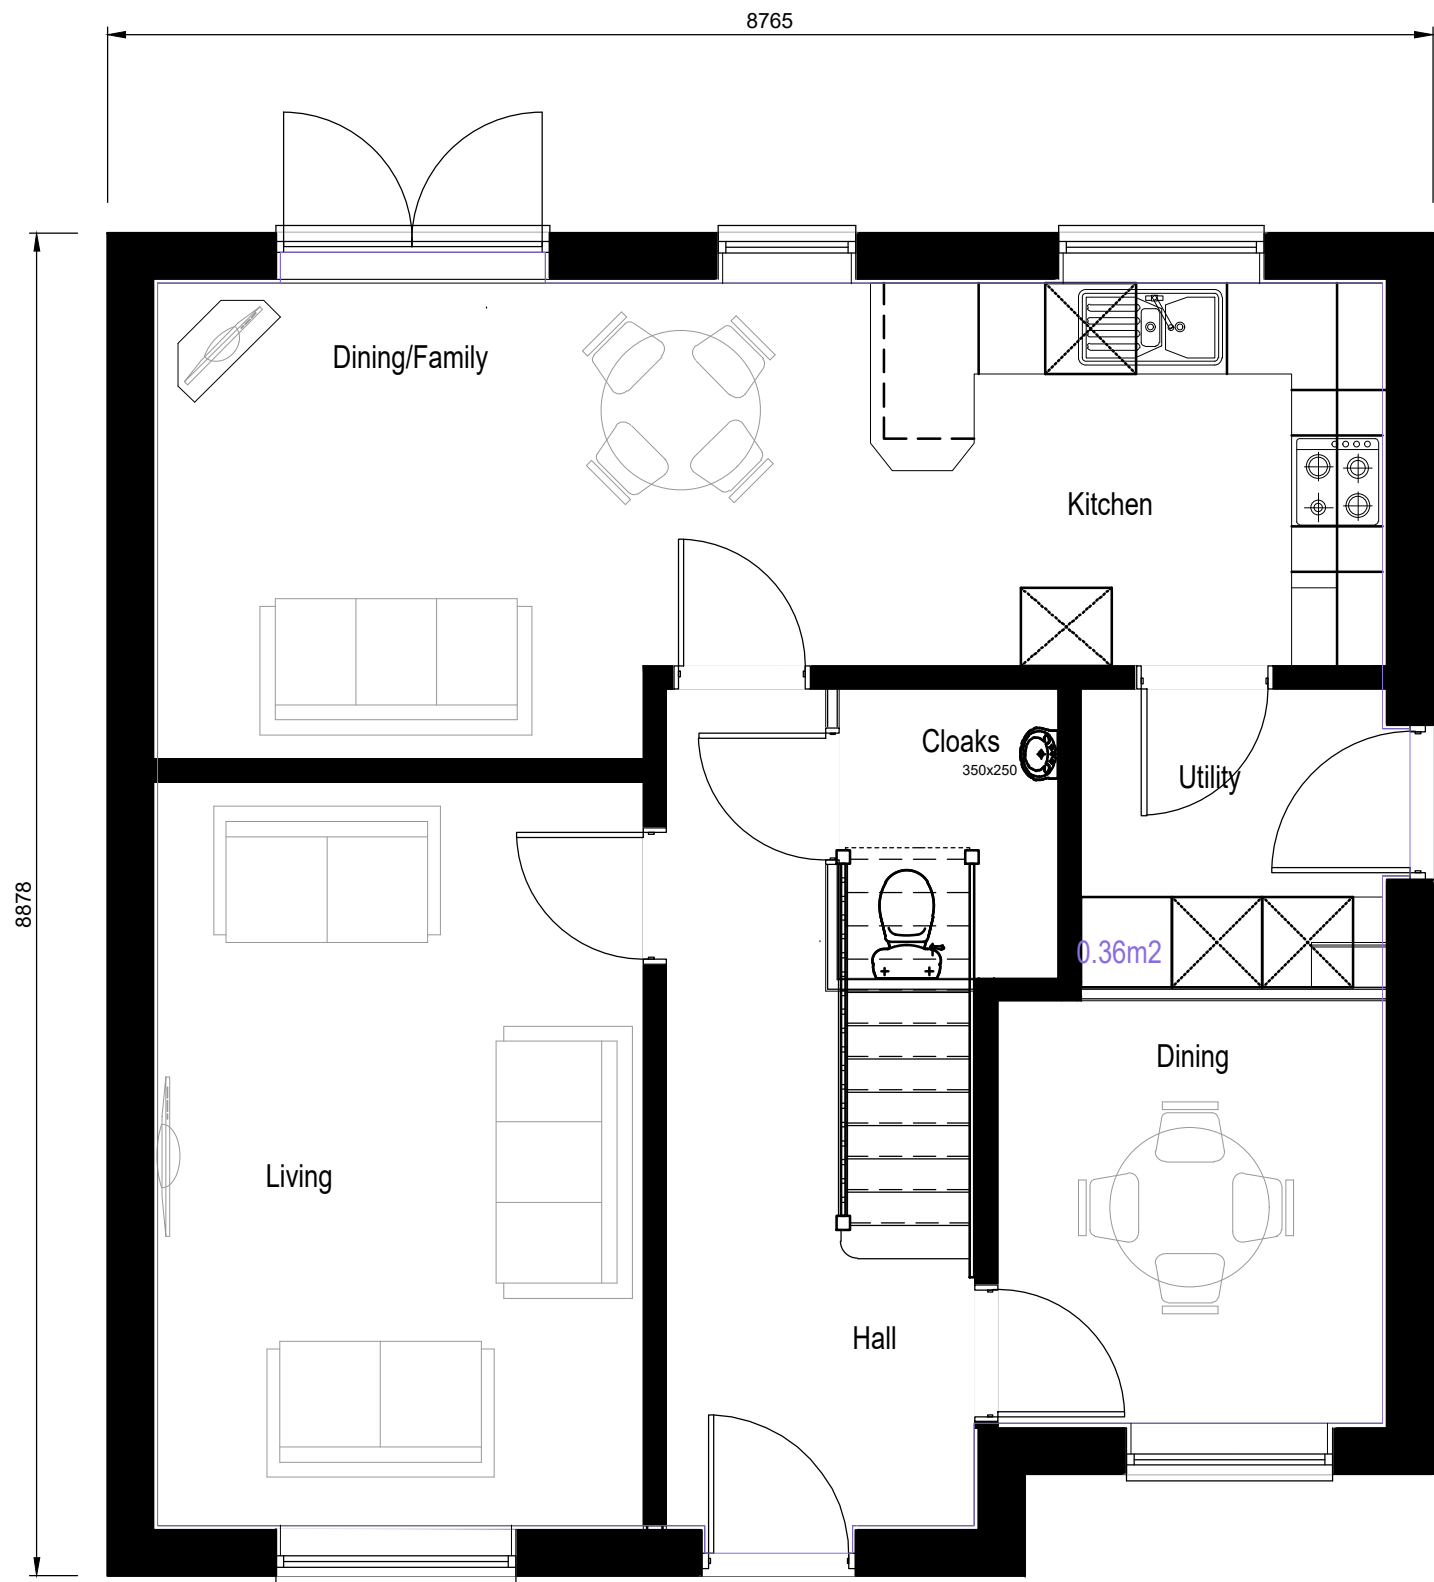

GROUND FLOOR (1:50)

NOTES:

NOT FOR SITE PURPOSES: This drawing is a general arrangement plan only and is not intended for site purposes.

SCALE: Do not scale from this drawing.

SETTING OUT: All setting out, levels, dimensions to be agreed on site. Do not use the information on this drawing without checking all dimensions on site. Any discrepancies between drawings, specifications and site works are to be reported to The Urbanists. Order of construction and setting out is to be agreed on site.

CHECK: This drawing must be the latest revision, read in conjunction with all other drawings, details, specifications and schedules. All dimensions are in millimetres unless otherwise stated. Where and contradiction or uncertainty arises between the drawings and/or the schedule of works, it is the contractor's responsibility to seek verification from The Urbanists before proceeding. No claims will be met by The Urbanists, where the contractor continues work in absence of such confirmation.

STATUS:

PAC

No.	Date	By	Revision Notes

Client Persimmon Homes

Project Land North of the Railway Line


Title Housetype: Kielder

Project ID	Organiser	Volume	Level	Type	Role	Dwg	Rev.	Status
2017		XX	XX	EL	UD	520b	-	PAC

Drawn JF Date 12/05/22 Checked JD Scale Mixed @ A3

The Urbanists - The Creative Quarter - 8A Morgan Arcade - Cardiff - CF10 1AF
T: 029 2023 6133 E: info@theurbanists.net W: www.theurbanists.net
© This drawing is copyright and may not be reproduced in whole or part without written authority.

HOUSETYPE
KIELDER

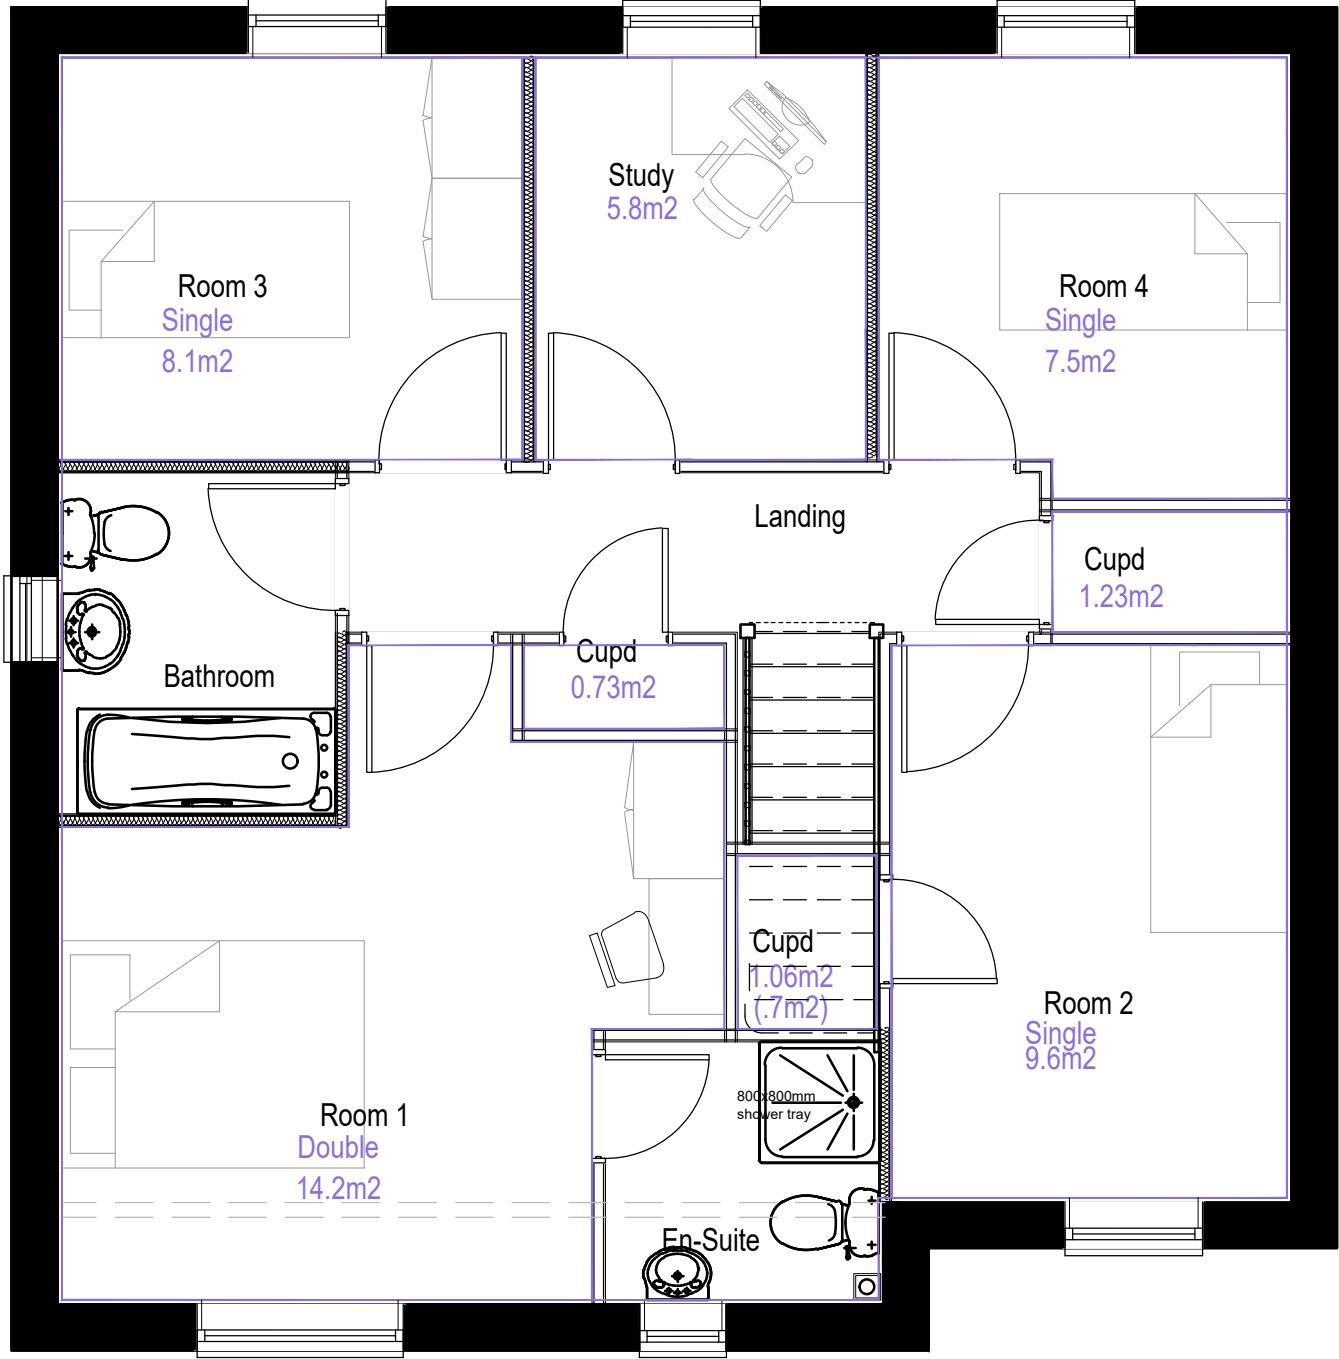

GROUND FLOOR (1:50)

NOTES:

NOT FOR SITE PURPOSES: This drawing is a general arrangement plan only and is not intended for site purposes.

SCALE: Do not scale from this drawing.

SETTING OUT: All setting out, levels, dimensions to be agreed on site. Do not use the information on this drawing without checking all dimensions on site. Any discrepancies between drawings, specifications and site works are to be reported to The Urbanists. Order of construction and setting out is to be agreed on site.

CHECK: This drawing must be the latest revision, read in conjunction with all other drawings, details, specifications and schedules. All dimensions are in millimetres unless otherwise stated. Where and contradiction or uncertainty arises between the drawings and/or the schedule of works, it is the contractor's responsibility to seek verification from The Urbanists before proceeding. No claims will be met by The Urbanists, where the contractor continues work in absence of such confirmation.

STATUS:

PAC

No.	Date	By	Revision Notes

Client Persimmon Homes

Project Land North of the Railway Line

Title Housetype: Kielder

Project ID	Organiser	Volume	Level	Type	Role	Dwg	Rev.	Status
2017		XX	XX	EL	UD	520c	-	PAC

Drawn JF Date 12/05/22 Checked JD Scale Mixed @ A3

The Urbanists - The Creative Quarter - 8A Morgan Arcade - Cardiff - CF10 1AF
T: 029 2023 6133 E: info@theurbanists.net W: www.theurbanists.net
© This drawing is copyright and may not be reproduced in whole or part without written authority.

HOUSETYPE
BRIGHTSTONE



FRONT ELEVATION (1:50)



REAR ELEVATION (1:100)

NOTES:

NOT FOR SITE PURPOSES: This drawing is a general arrangement plan only and is not intended for site purposes.

SCALE: Do not scale from this drawing.

SETTING OUT: All setting out, levels, dimensions to be agreed on site. Do not use the information on this drawing without checking all dimensions on site. Any discrepancies between drawings, specifications and site works are to be reported to The Urbanists. Order of construction and setting out is to be agreed on site.

CHECK: This drawing must be the latest revision, read in conjunction with all other drawings, details, specifications and schedules. All dimensions are in millimetres unless otherwise stated. Where and contradiction or uncertainty arises between the drawings and/or the schedule of works, it is the contractor's responsibility to seek verification from The Urbanists before proceeding. No claims will be met by The Urbanists, where the contractor continues work in absence of such confirmation.

STATUS:

PAC

No.	Date	By	Revision Notes

Client Persimmon Homes

Project Land North of the Railway Line


Title Housetype: Brightstone

Project ID	Organiser	Volume	Level	Type	Role	Dwg	Rev.	Status
2017		XX	XX	EL	UD	521a	-	PAC

Drawn	JF	Date	12/05/22	Checked	JD	Scale	Mixed @ A3
-------	----	------	----------	---------	----	-------	------------

The Urbanists - The Creative Quarter - 8A Morgan Arcade - Cardiff - CF10 1AF
T: 029 2023 6133 E: info@theurbanists.net W: www.theurbanists.net
© This drawing is copyright and may not be reproduced in whole or part without written authority.

HOUSETYPE
BRIGHTSTONE

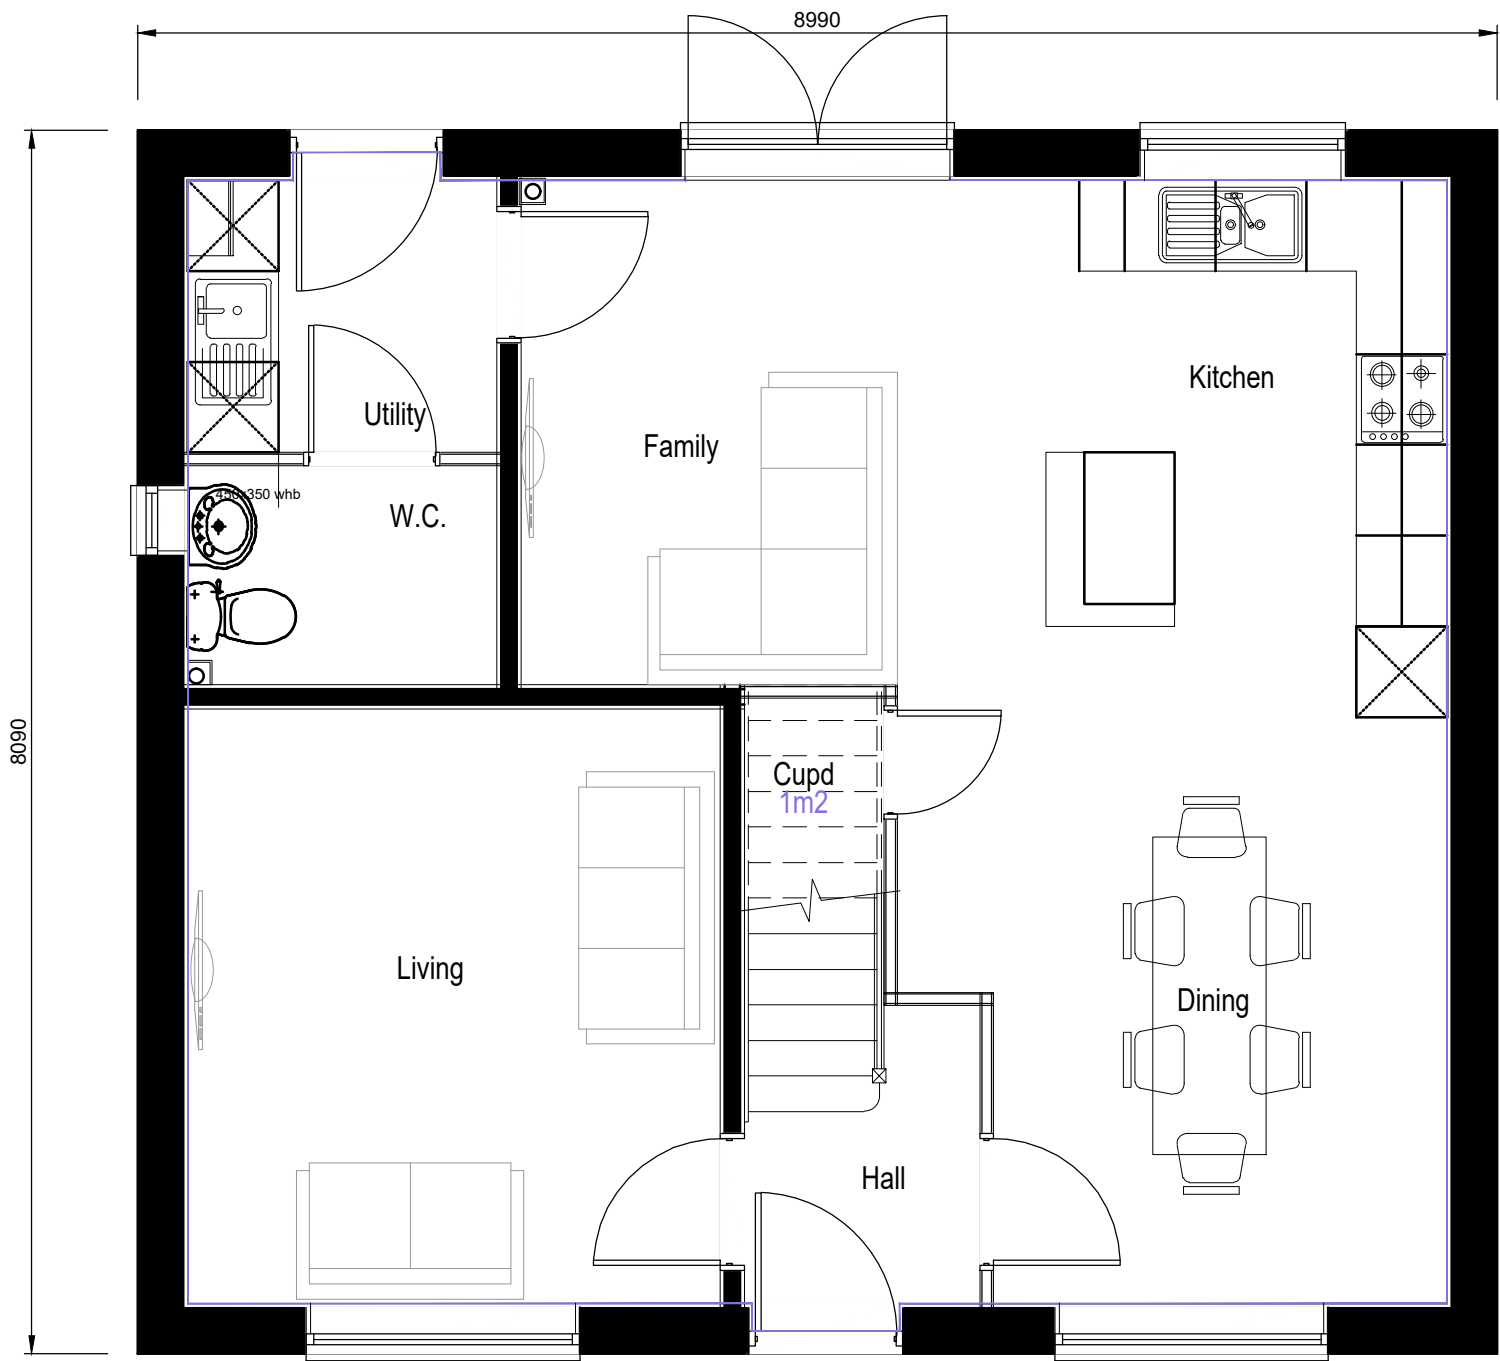

GROUND FLOOR (1:50)

NOTES:

NOT FOR SITE PURPOSES: This drawing is a general arrangement plan only and is not intended for site purposes.

SCALE: Do not scale from this drawing.

SETTING OUT: All setting out, levels, dimensions to be agreed on site. Do not use the information on this drawing without checking all dimensions on site. Any discrepancies between drawings, specifications and site works are to be reported to The Urbanists. Order of construction and setting out is to be agreed on site.

CHECK: This drawing must be the latest revision, read in conjunction with all other drawings, details, specifications and schedules. All dimensions are in millimetres unless otherwise stated. Where and contradiction or uncertainty arises between the drawings and/or the schedule of works, it is the contractor's responsibility to seek verification from The Urbanists before proceeding. No claims will be met by The Urbanists, where the contractor continues work in absence of such confirmation.

STATUS:

PAC

No.	Date	By	Revision Notes

Client Persimmon Homes

Project Land North of the Railway Line


Title Housetype: Brightstone

Project ID	Organiser	Volume	Level	Type	Role	Dwg	Rev.	Status
2017		XX	XX	EL	UD	521b	-	PAC

Drawn JF Date 12/05/22 Checked JD Scale Mixed @ A3

The Urbanists - The Creative Quarter - 8A Morgan Arcade - Cardiff - CF10 1AF
T: 029 2023 6133 E: info@theurbanists.net W: www.theurbanists.net
© This drawing is copyright and may not be reproduced in whole or part without written authority.

HOUSETYPE
BRIGHTSTONE

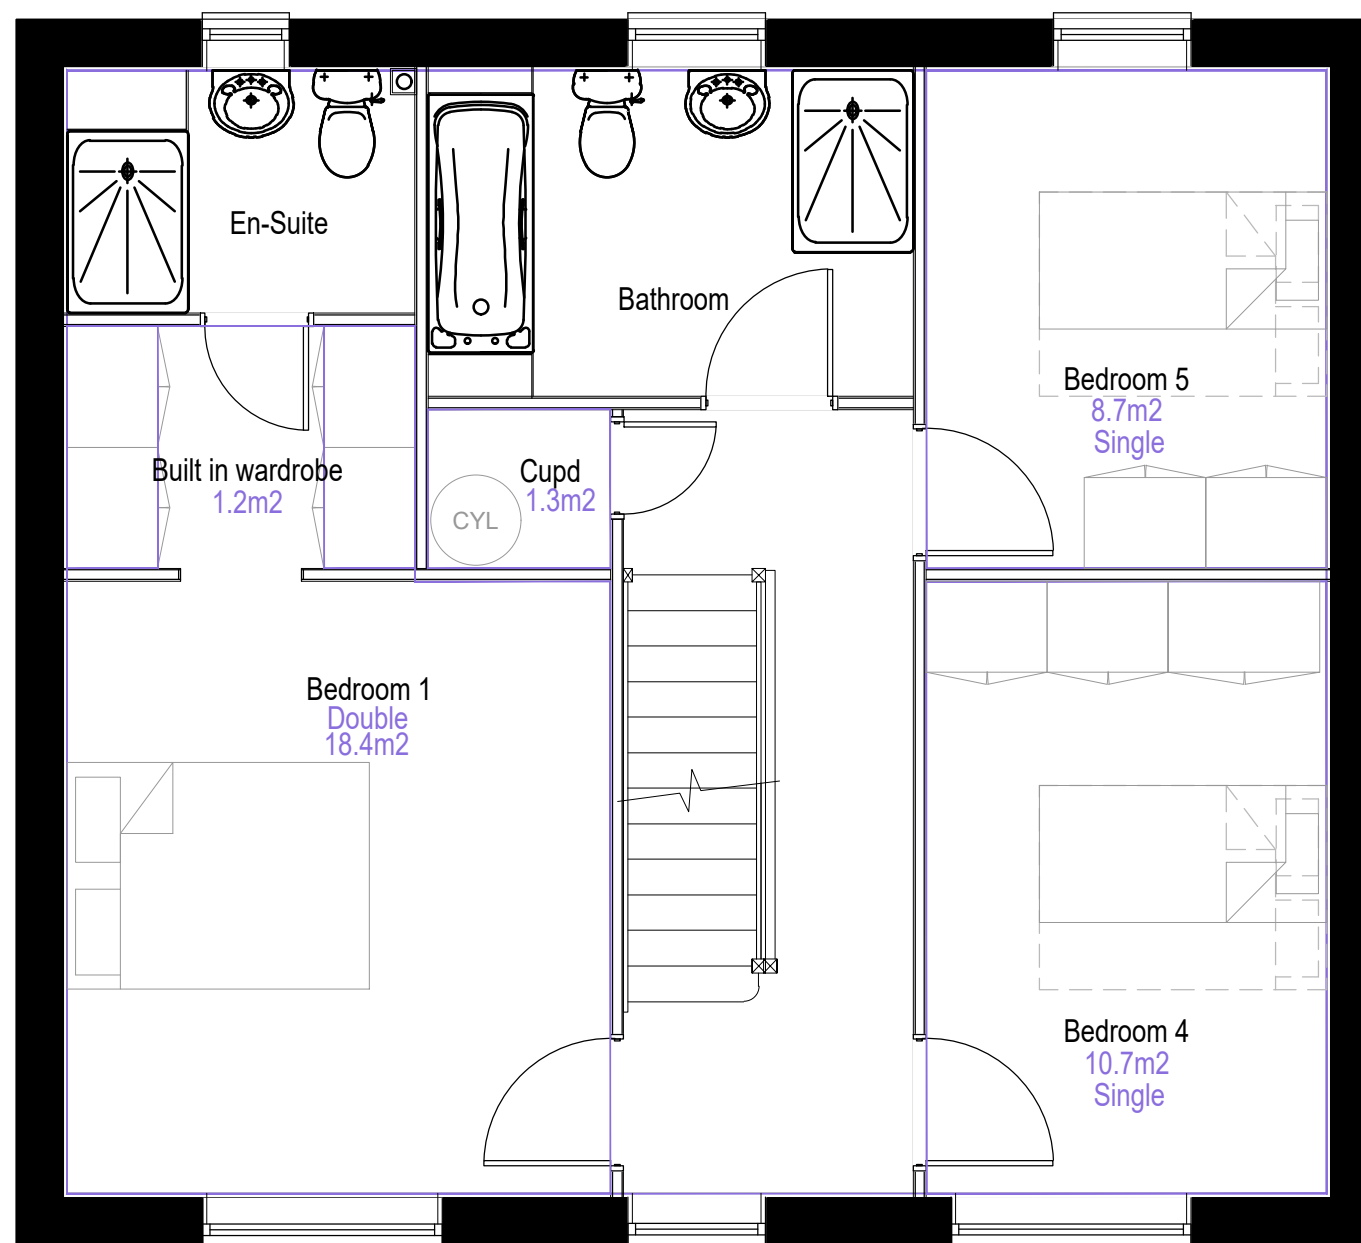

GROUND FLOOR (1:50)

NOTES:

NOT FOR SITE PURPOSES: This drawing is a general arrangement plan only and is not intended for site purposes.

SCALE: Do not scale from this drawing.

SETTING OUT: All setting out, levels, dimensions to be agreed on site. Do not use the information on this drawing without checking all dimensions on site. Any discrepancies between drawings, specifications and site works are to be reported to The Urbanists. Order of construction and setting out is to be agreed on site.

CHECK: This drawing must be the latest revision, read in conjunction with all other drawings, details, specifications and schedules. All dimensions are in millimetres unless otherwise stated. Where and contradiction or uncertainty arises between the drawings and/or the schedule of works, it is the contractor's responsibility to seek verification from The Urbanists before proceeding. No claims will be met by The Urbanists, where the contractor continues work in absence of such confirmation.

```

: .....
: STATUS:

```

PAC

No.	Date	By	Revision Notes

Client Persimmon Homes

Project	Land North of the Railway Line
---------	--------------------------------

Title Housetype: Brightstone


Project ID	Organiser	Volume	Level	Type	Role	Dwg	Rev.	Status
2017		XX	XX	EL	UD	521c	-	PAC

Drawn JF Date 12/05/22 Checked JD Scale Mixed @ A3

The Urbanists - The Creative Quarter - 8A Morgan Arcade - Cardiff - CF10 1AF
T: 029 2023 6133 E: info@theurbanists.net W: www.theurbanists.net

© This drawing is copyright and may not be reproduced in whole or part without written authority.

HOUSETYPE
BRIGHTSTONE

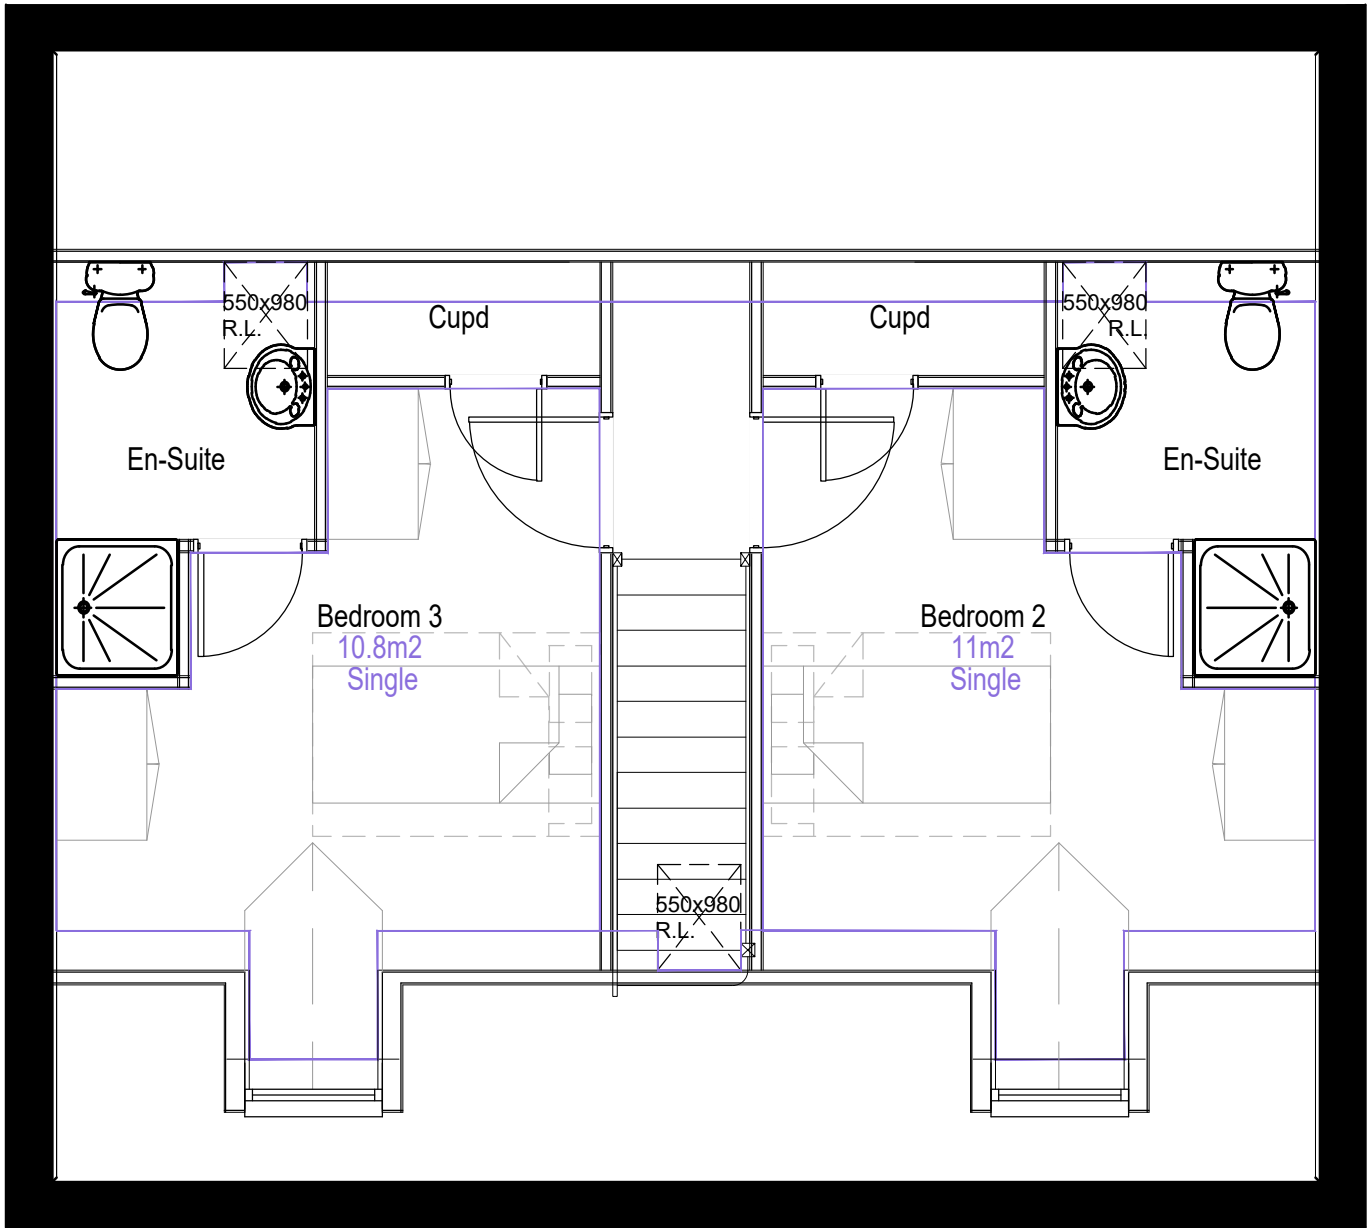

SECOND FLOOR (1:50)

NOTES:

NOT FOR SITE PURPOSES: This drawing is a general arrangement plan only and is not intended for site purposes.

SCALE: Do not scale from this drawing.

SETTING OUT: All setting out, levels, dimensions to be agreed on site. Do not use the information on this drawing without checking all dimensions on site. Any discrepancies between drawings, specifications and site works are to be reported to The Urbanists. Order of construction and setting out is to be agreed on site.

CHECK: This drawing must be the latest revision, read in conjunction with all other drawings, details, specifications and schedules. All dimensions are in millimetres unless otherwise stated. Where and contradiction or uncertainty arises between the drawings and/or the schedule of works, it is the contractor's responsibility to seek verification from The Urbanists before proceeding. No claims will be met by The Urbanists, where the contractor continues work in absence of such confirmation.

STATUS:

PAC

No.	Date	By	Revision Notes

Client Persimmon Homes

Project Land North of the Railway Line

Title Housetype: Brightstone

Project ID	Organiser	Volume	Level	Type	Role	Dwg	Rev.	Status
2017		XX	XX	EL	UD	521d	-	PAC

Drawn JF Date 12/05/22 Checked JD Scale Mixed @ A3

The Urbanists - The Creative Quarter - 8A Morgan Arcade - Cardiff - CF10 1AF
T: 029 2023 6133 E: info@theurbanists.net W: www.theurbanists.net
© This drawing is copyright and may not be reproduced in whole or part without written authority.