



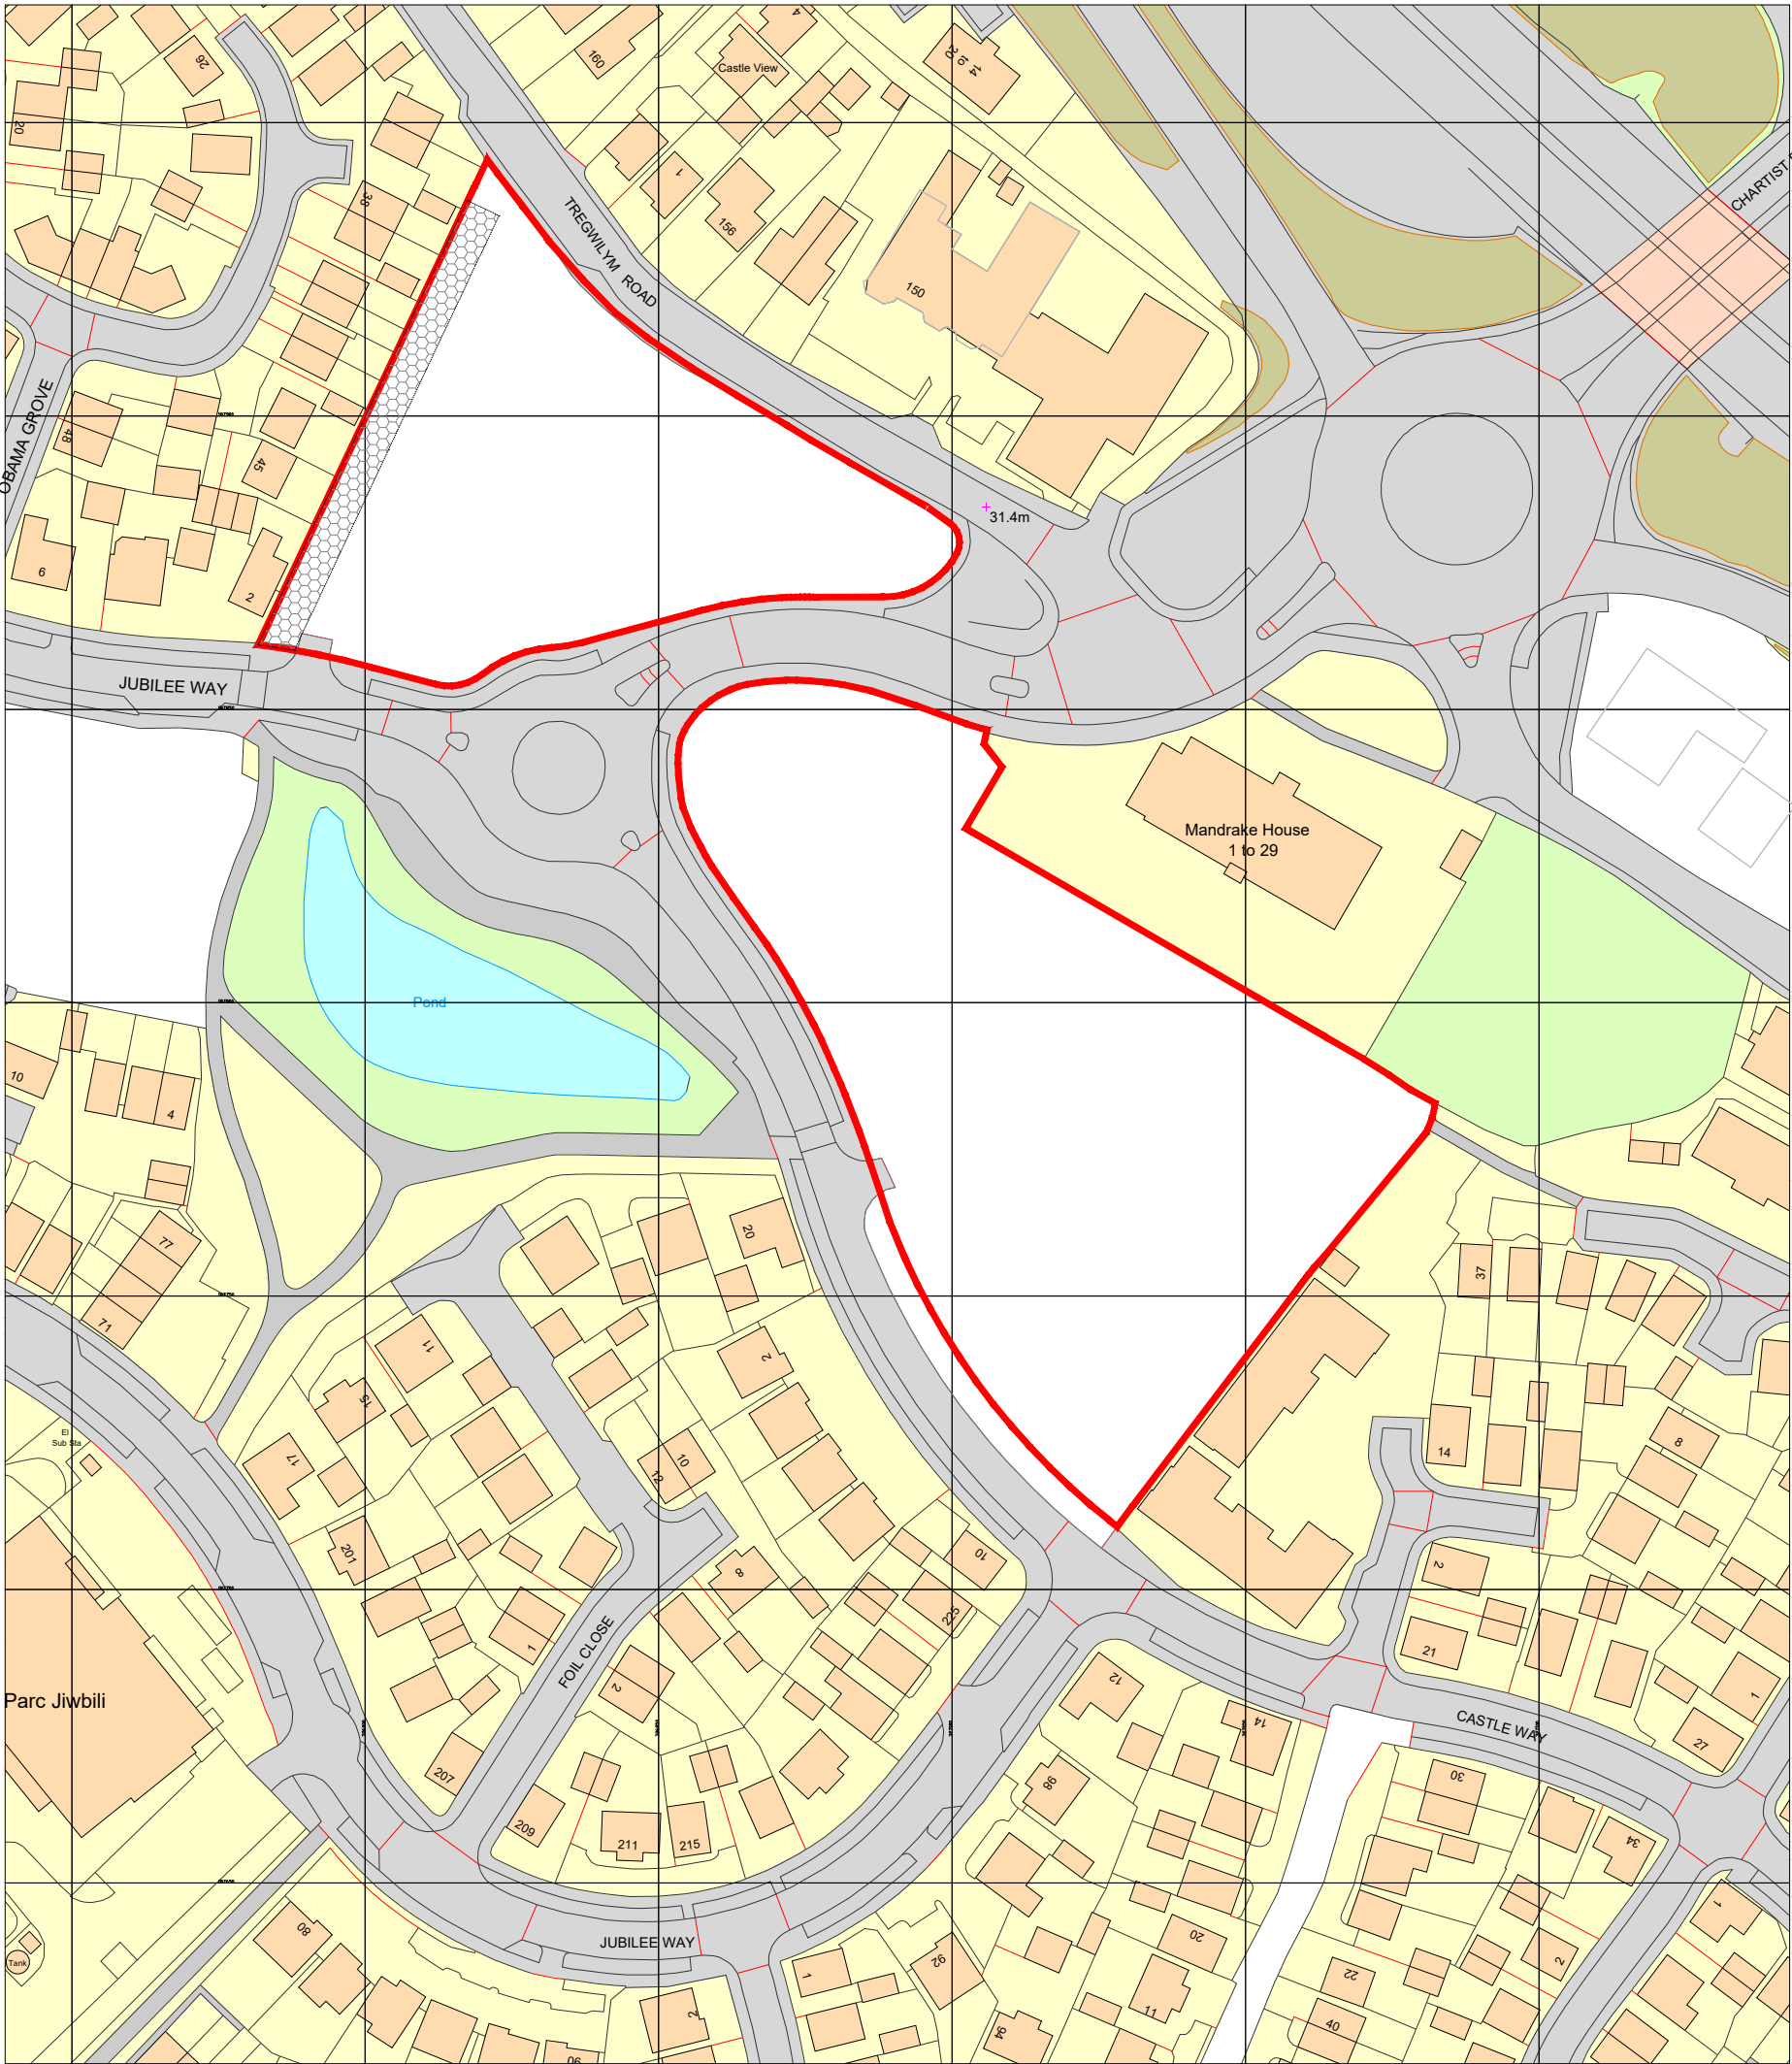

Ordnance Survey, (c) Crown Copyright 2021. All rights reserved. Licence number 100022432

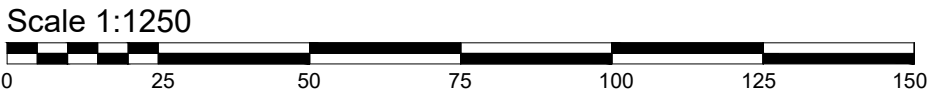

Site Key

 Application Site Boundary
1.366ha [3.38ac]



Rev :.

Date :.

Project Title	Scale	Date	Drawn by
	1:1250@A3	February 2021	HAL
Drawing Title	Project No.	Drawing No.	Revision.
	2105	SLP-01	-



10 Gold Tops
Newport
NP20 4PH

t. 01633 844970
e. info@hammond-ltd.co.uk

www.hammond-ltd.co.uk