

Land off Pentir-Y-De Road Rhoose

Tree Constraints Plan

10m

Tree Constraints Plan

Root Protection Area

Tree Category

Tree Number

Canopy Spread

Category A Trees

Category B Trees

Category C Trees


Category U Trees

Scale 1:1800 @A3

04/2022




N

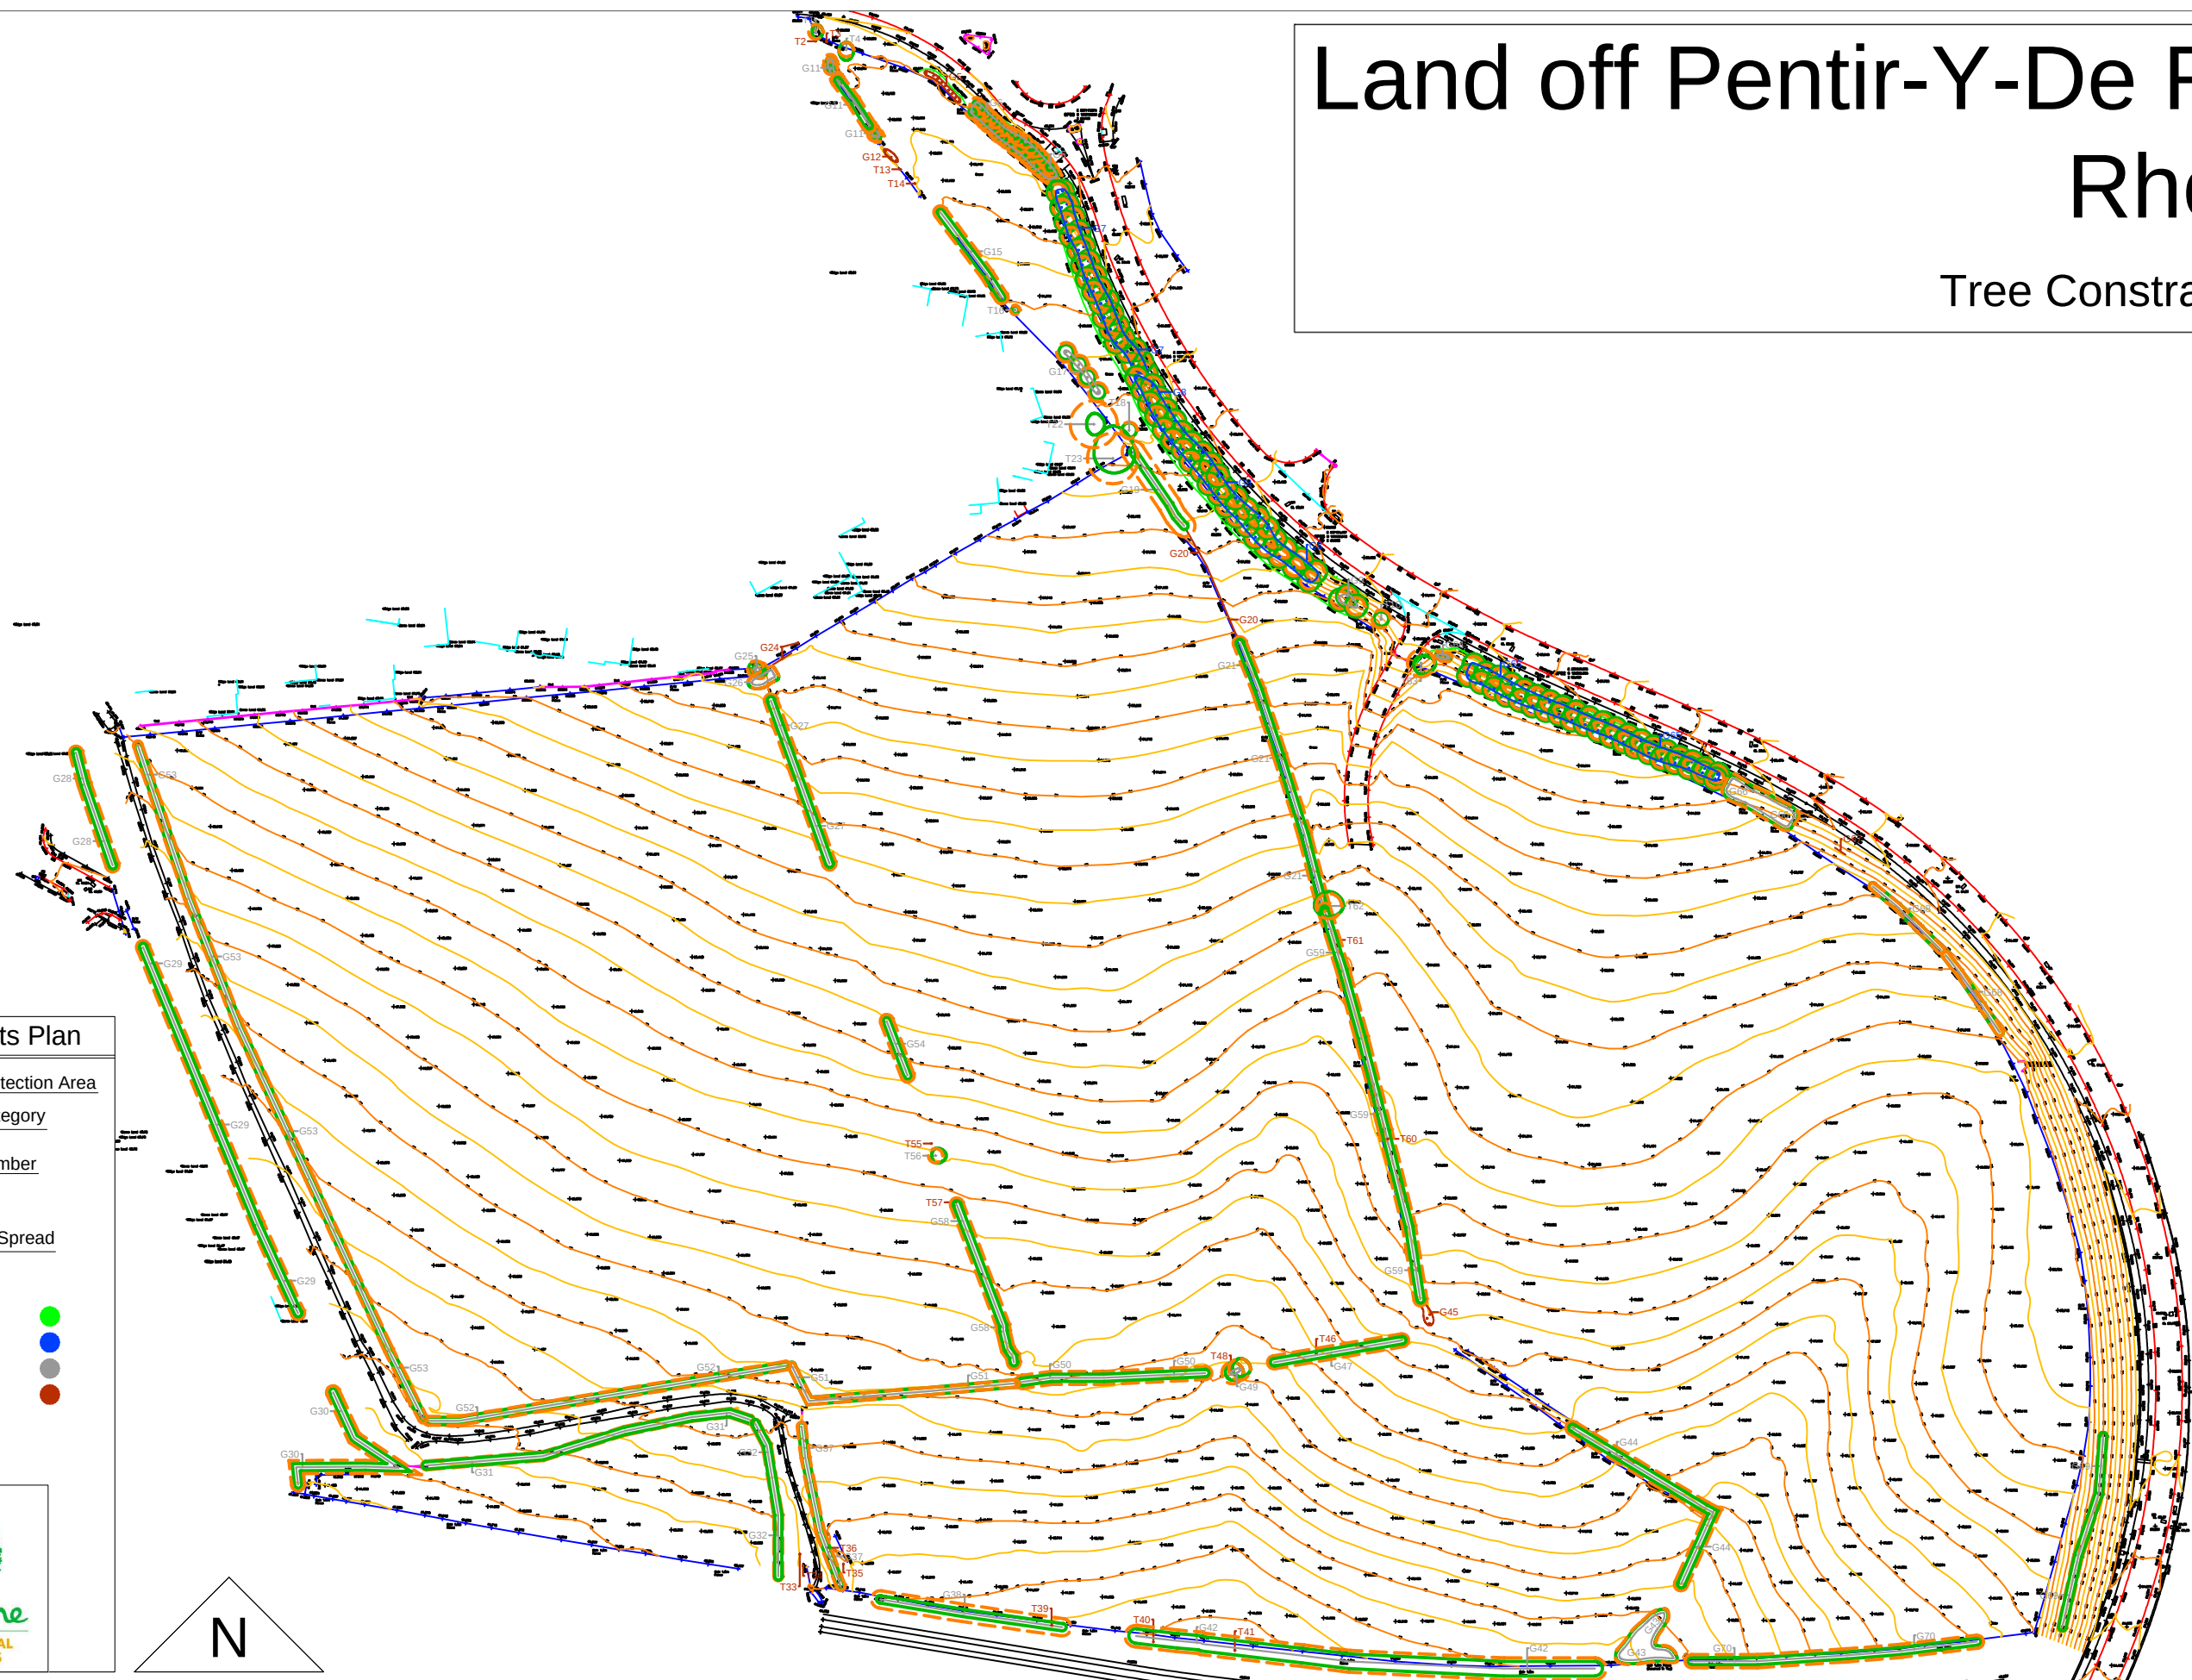


Land off Pentir-Y-De Road Rhoose

Tree Constraints Plan

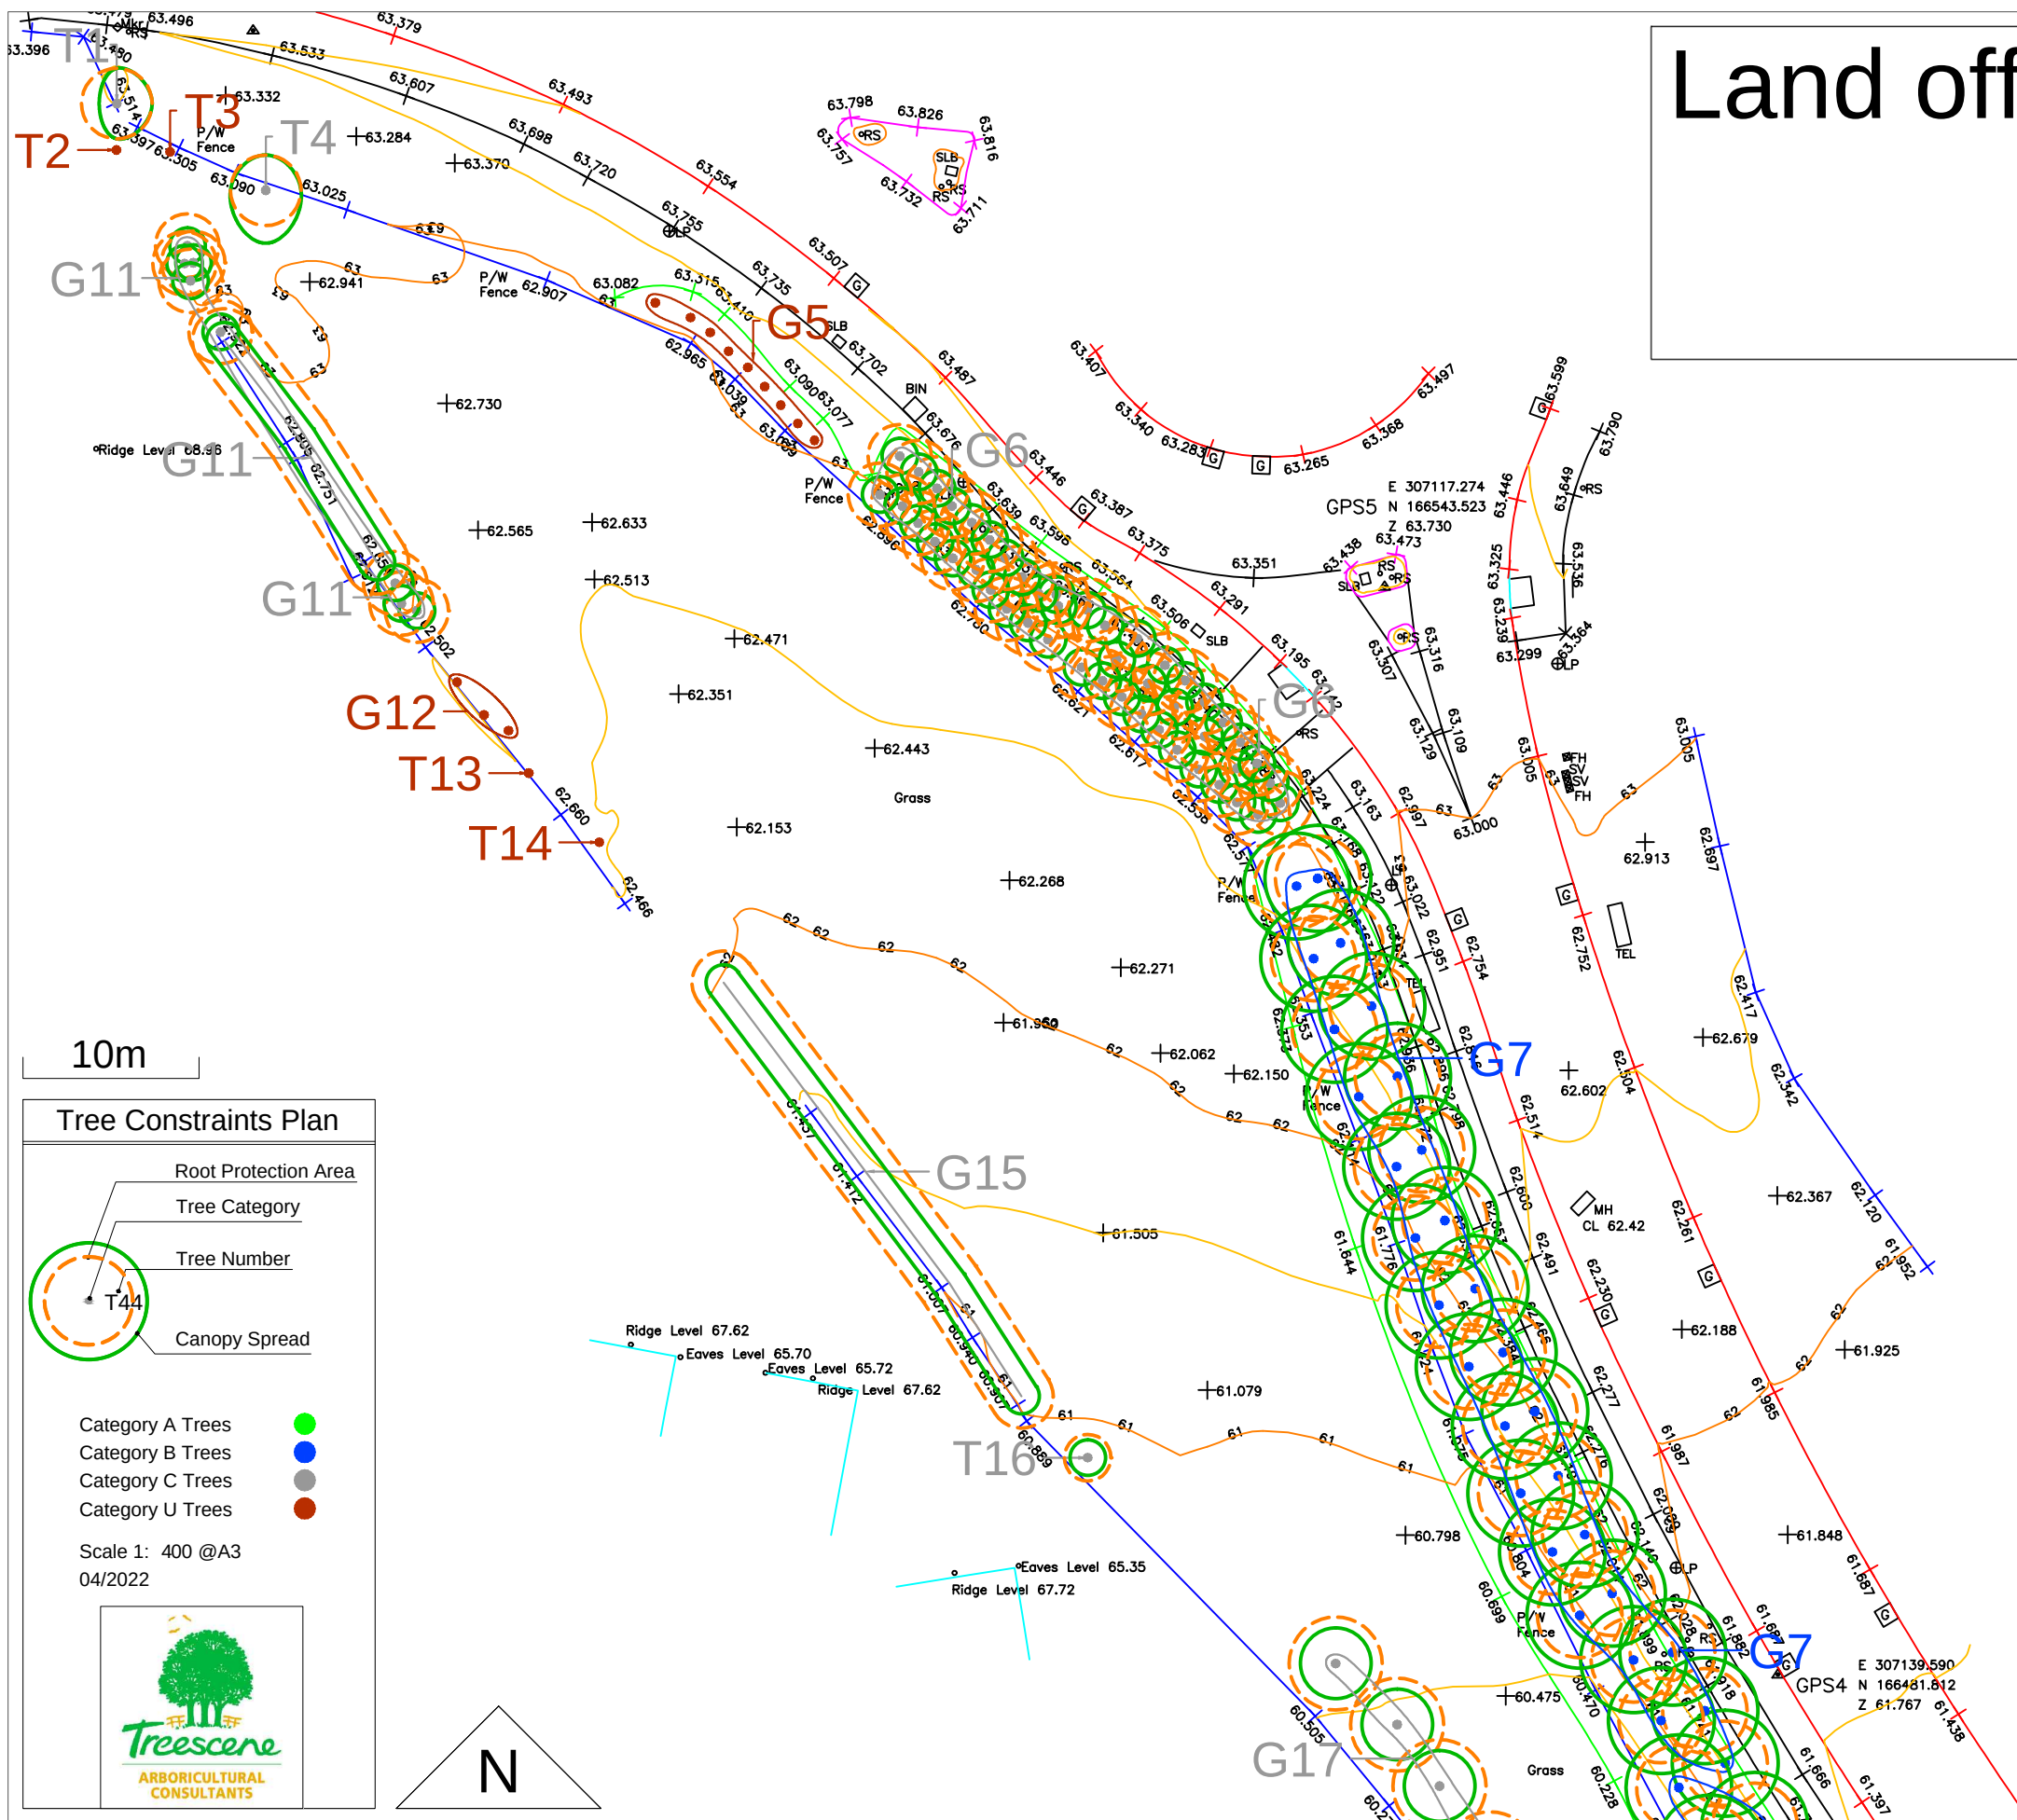


Land off Pentir-Y-De Road Rhoose

Tree Constraints Plan

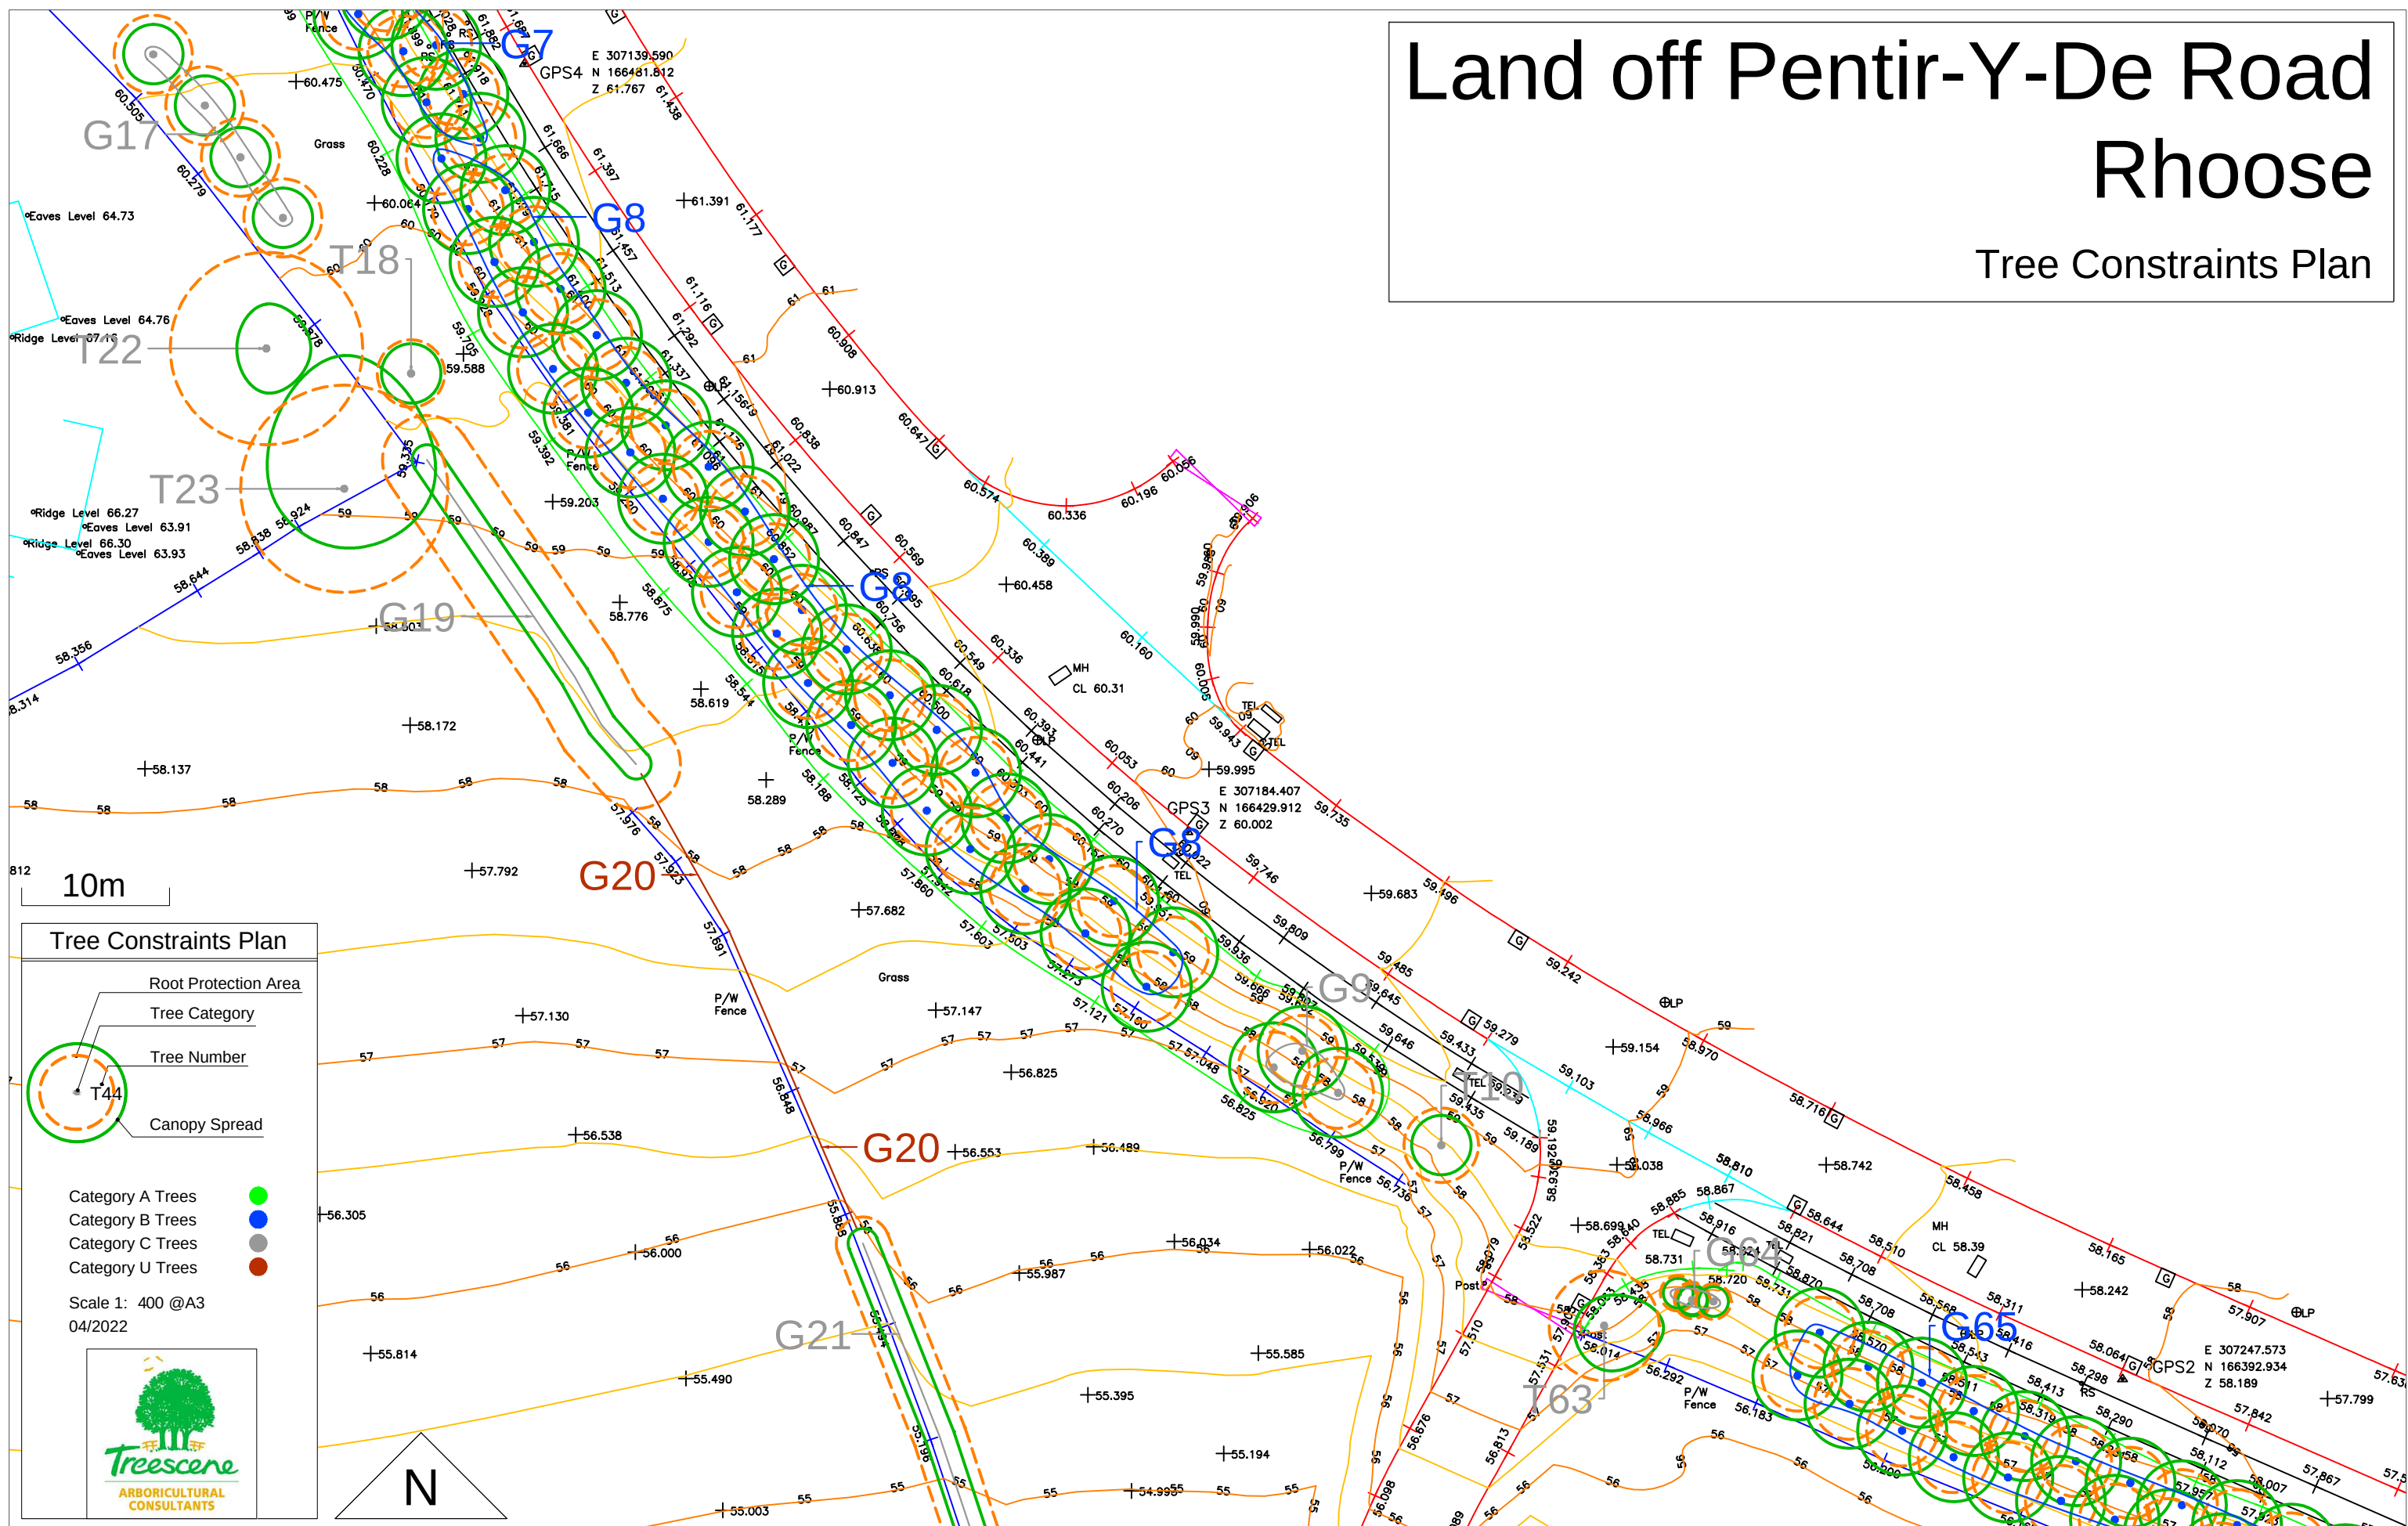

Land off Pentir-Y-De Road Rhoose


Tree Constraints Plan

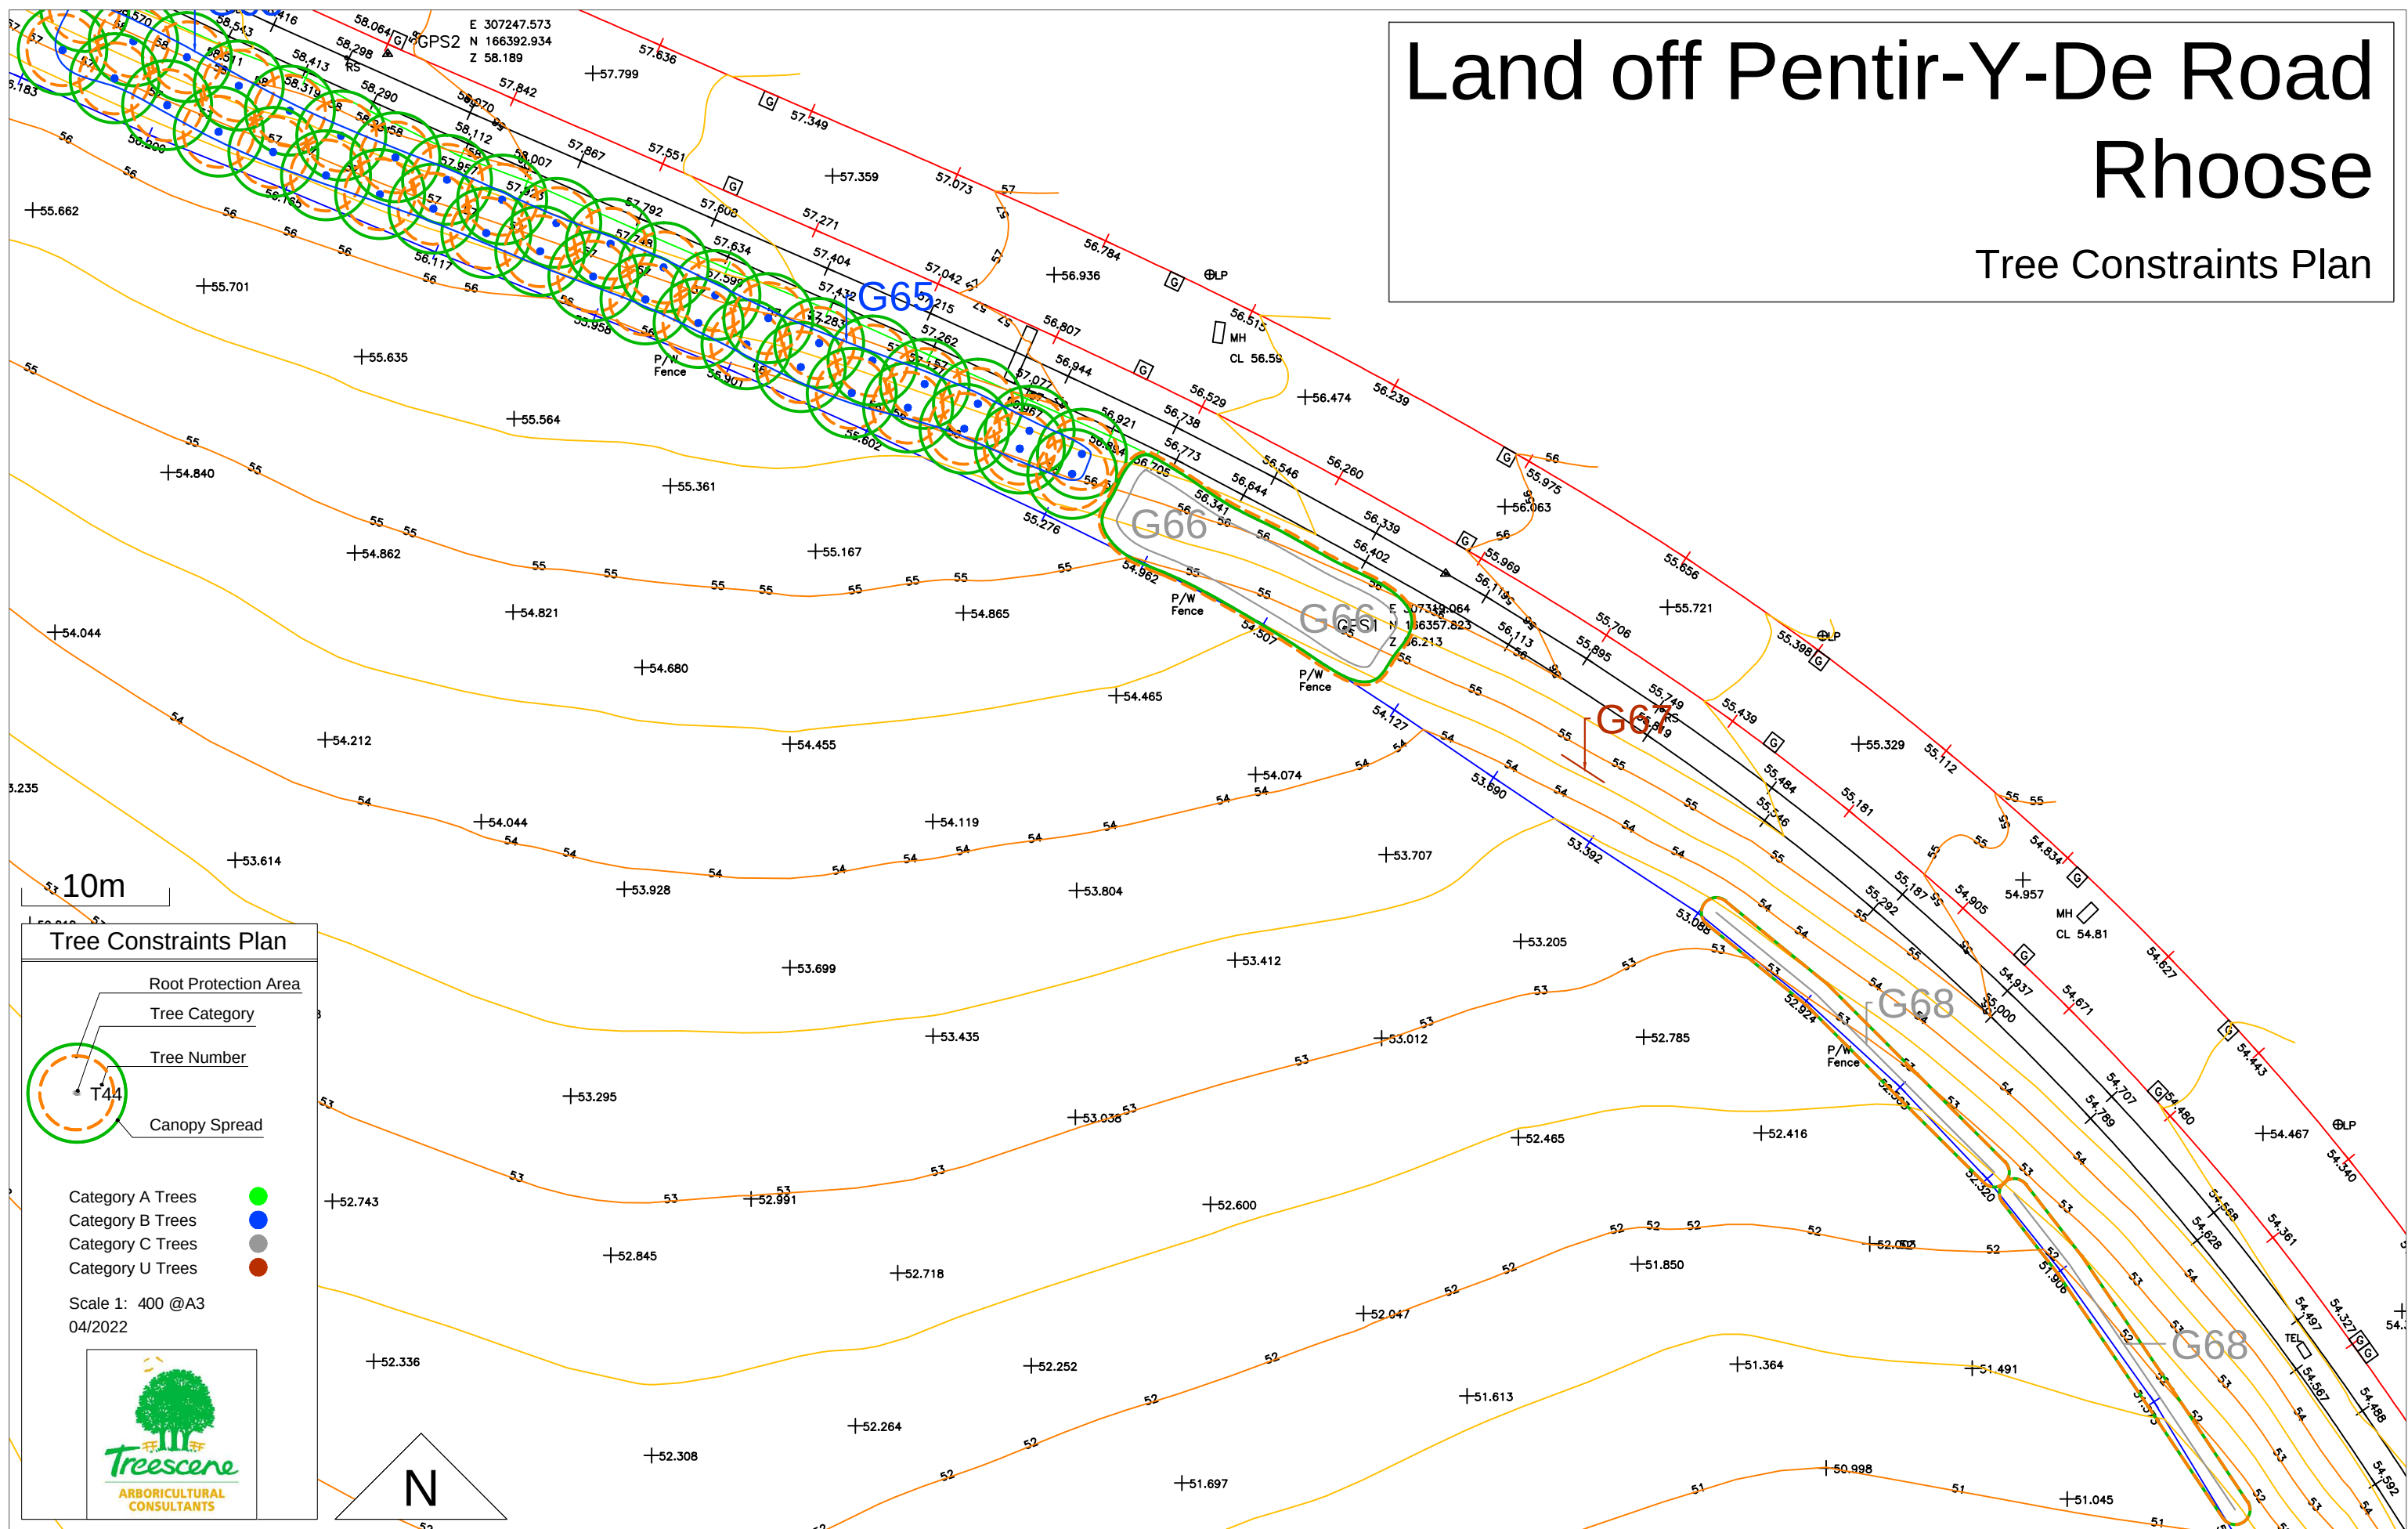

Land off Pentir-Y-De Road Rhoose

Tree Constraints Plan

Tree Constraints Plan

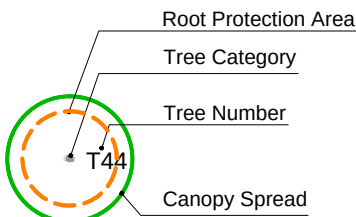


Category A Trees
Category B Trees
Category C Trees
Category U Trees




Scale 1: 400 @A3
04/2022



10m

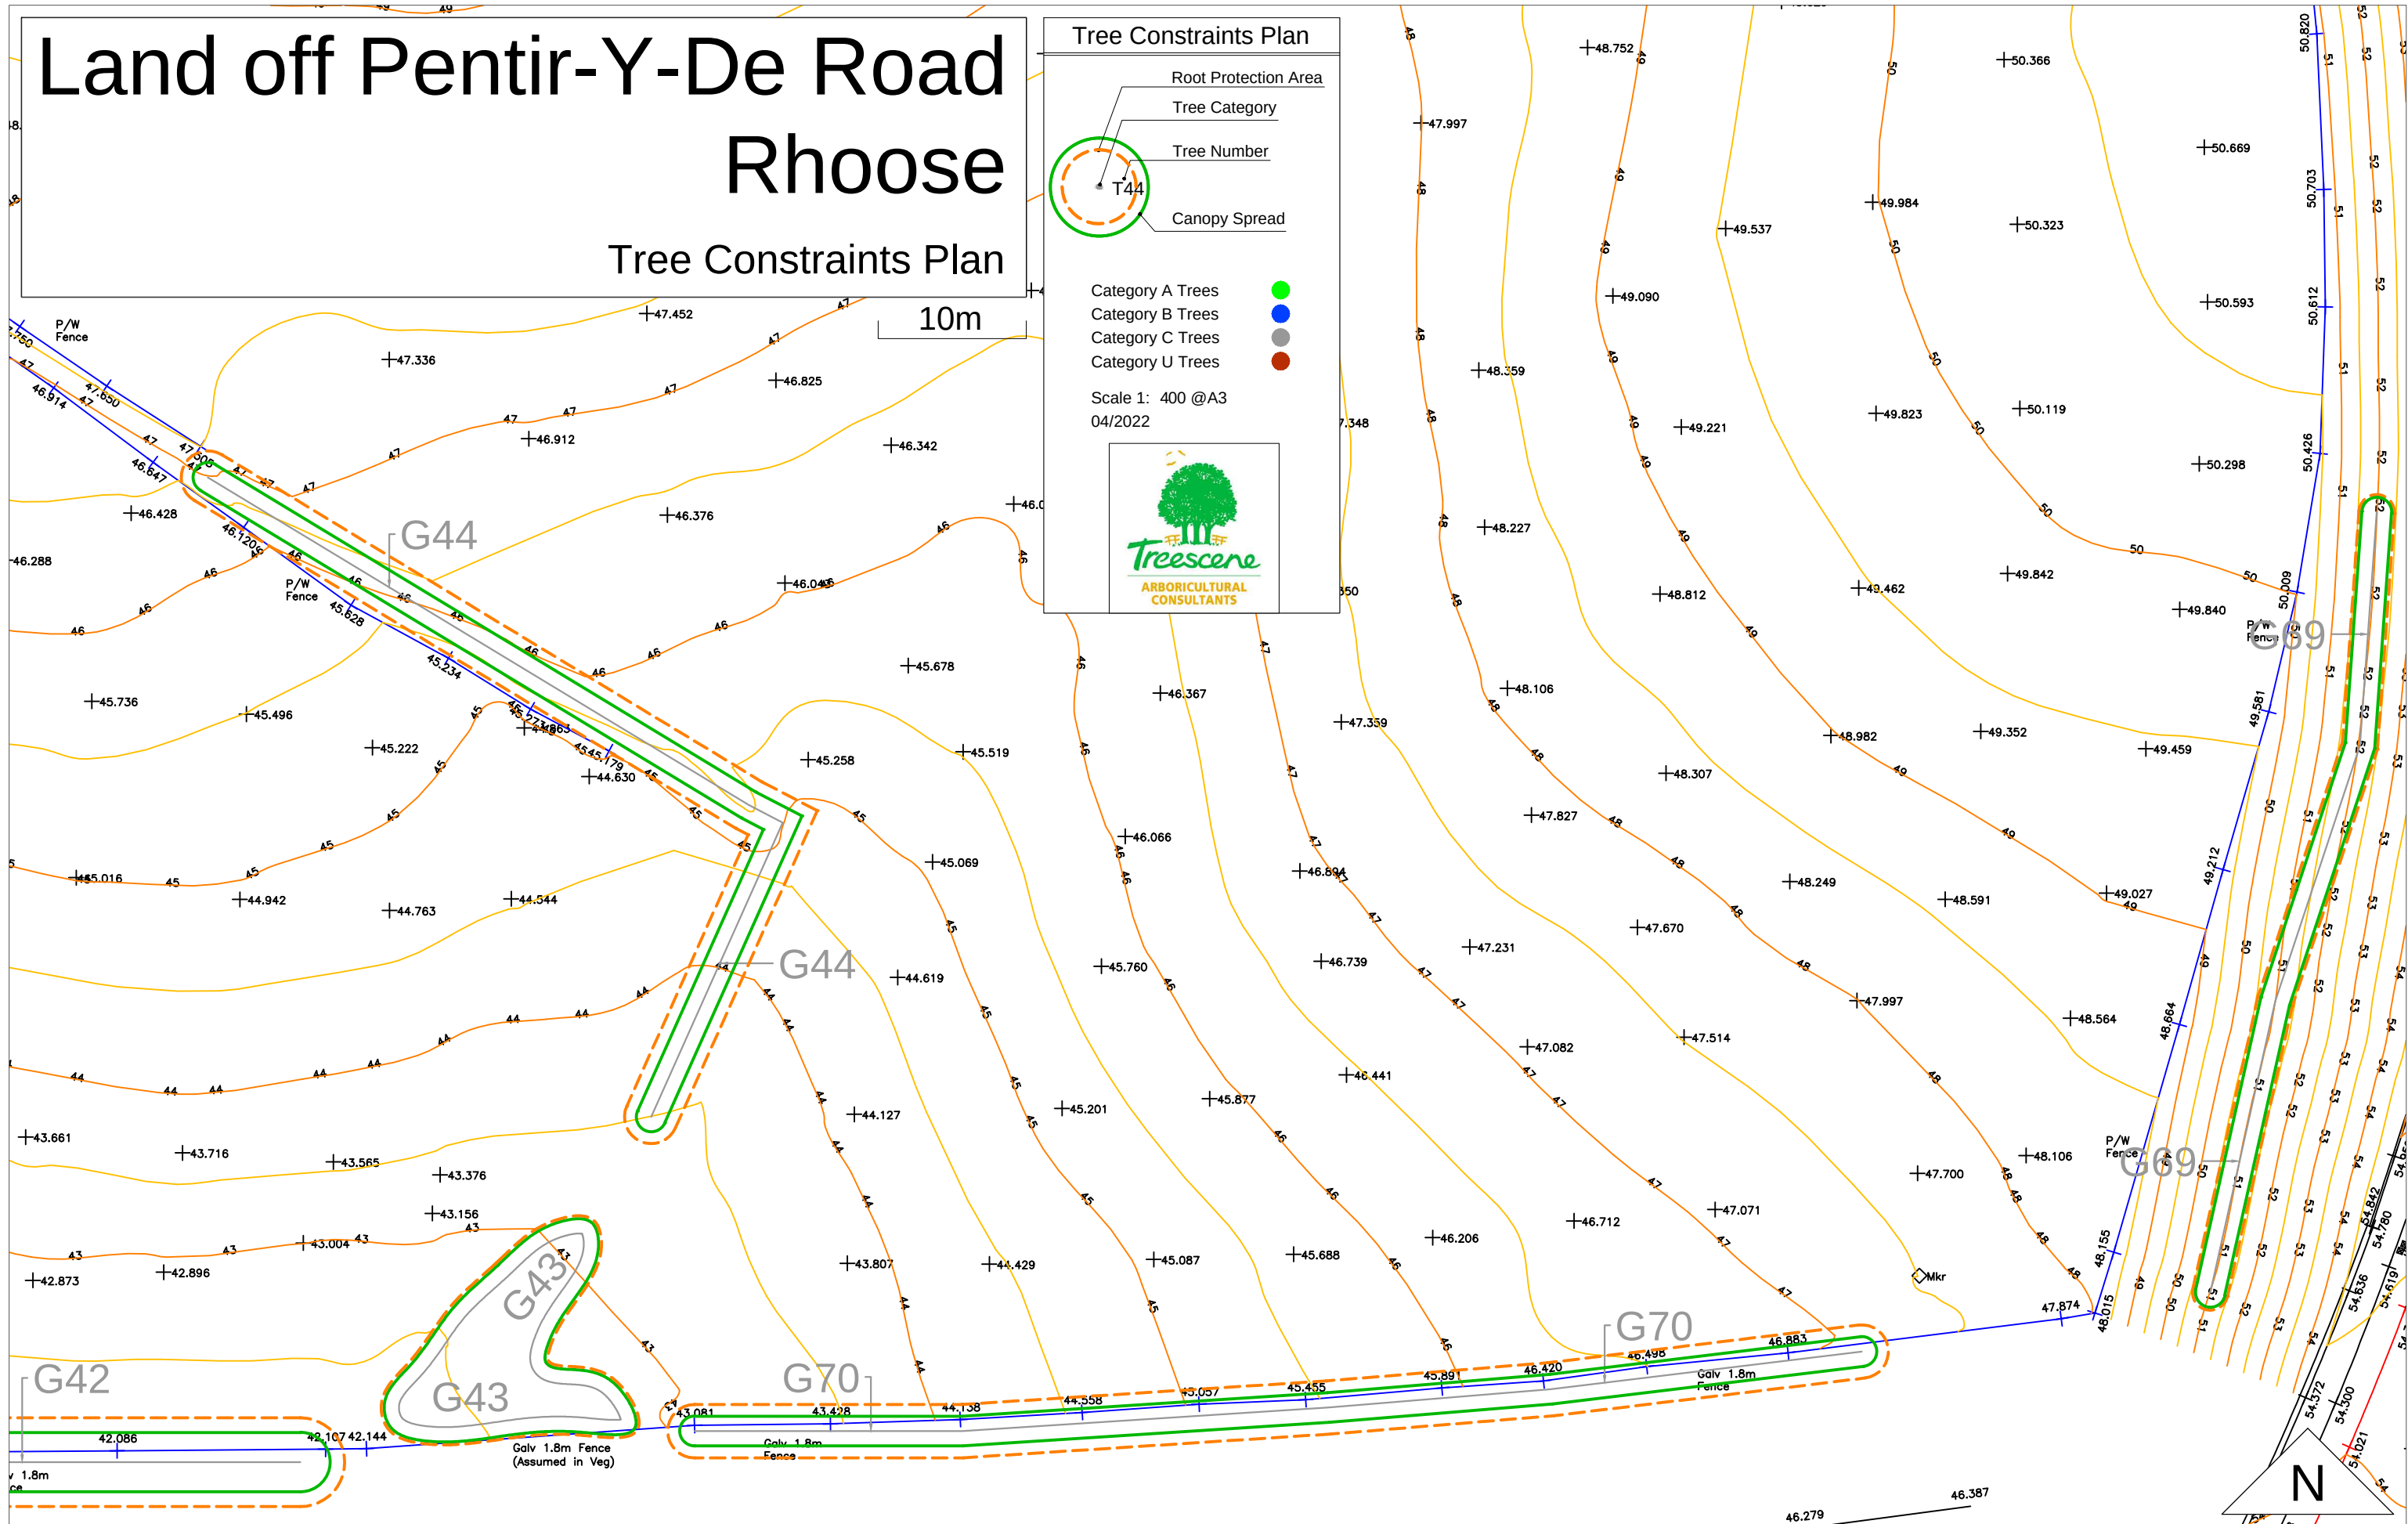

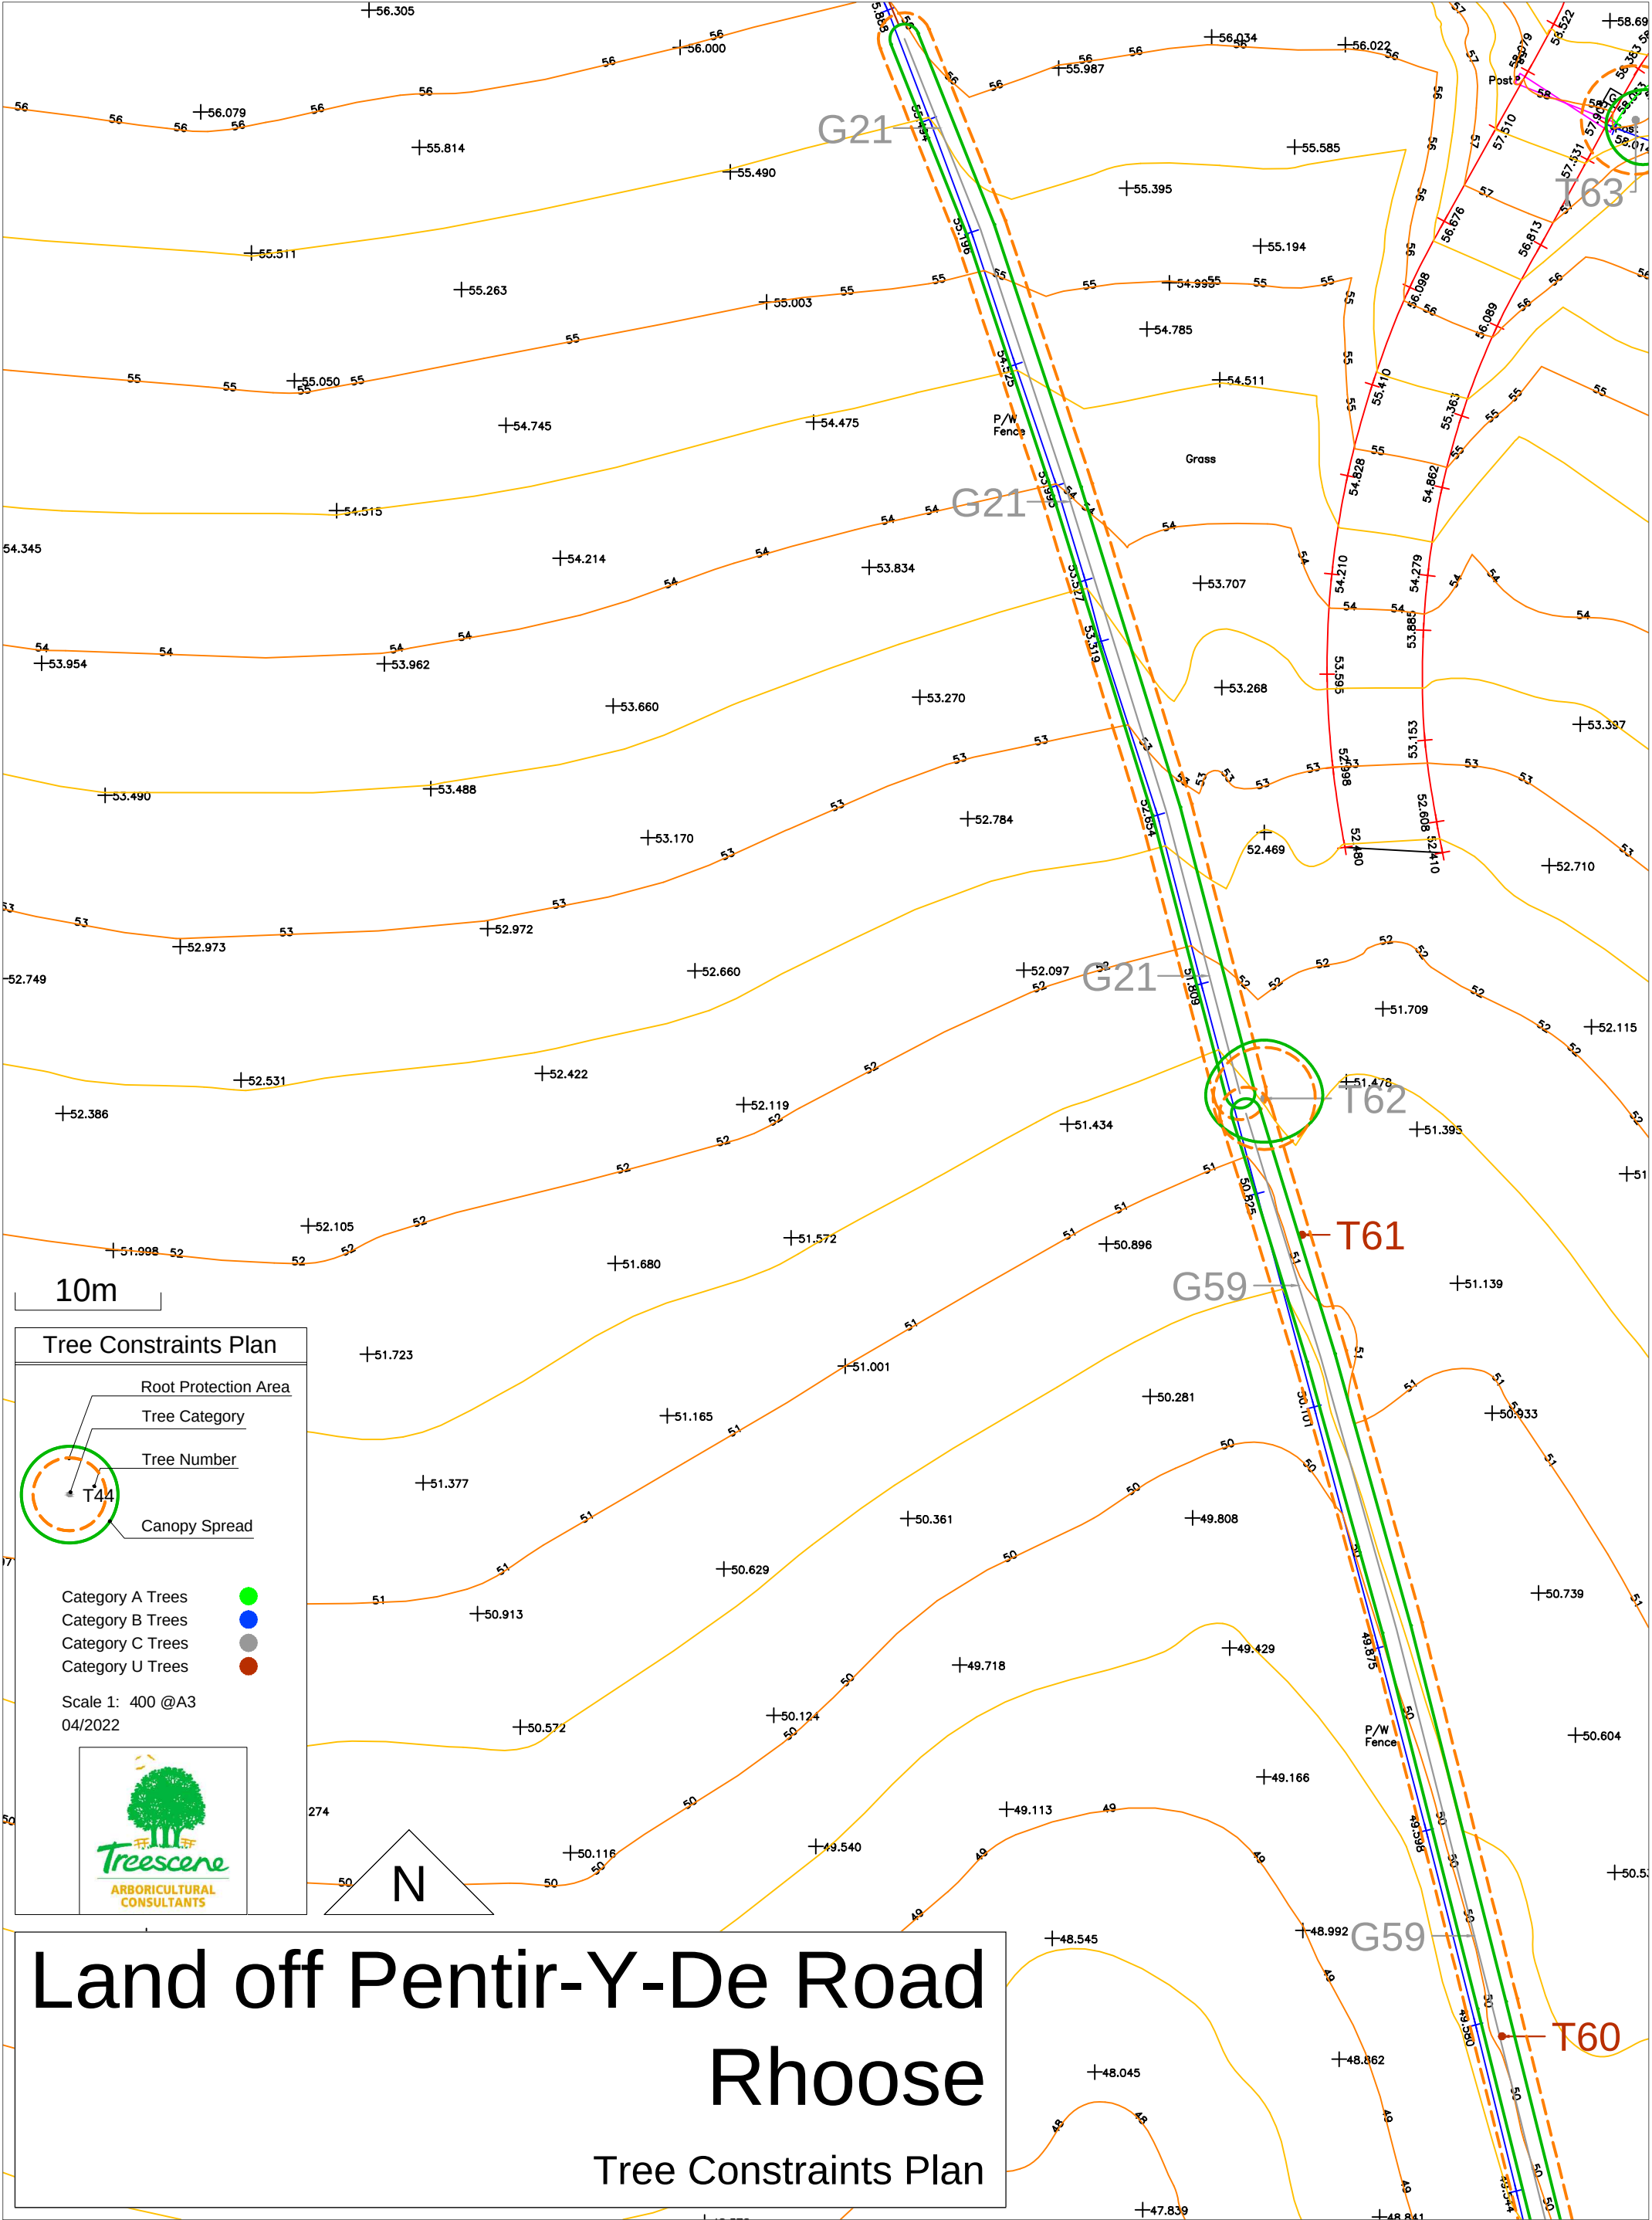

Land off Pentir-Y-De Road Rhoose

Tree Constraints Plan

Tree Constraints Plan

Root Protection Area

Tree Category

Tree Number

Canopy Spread

Category A Trees

Category B Trees


Category C Trees

Category U Trees

Scale 1: 400 @A3

04/2022




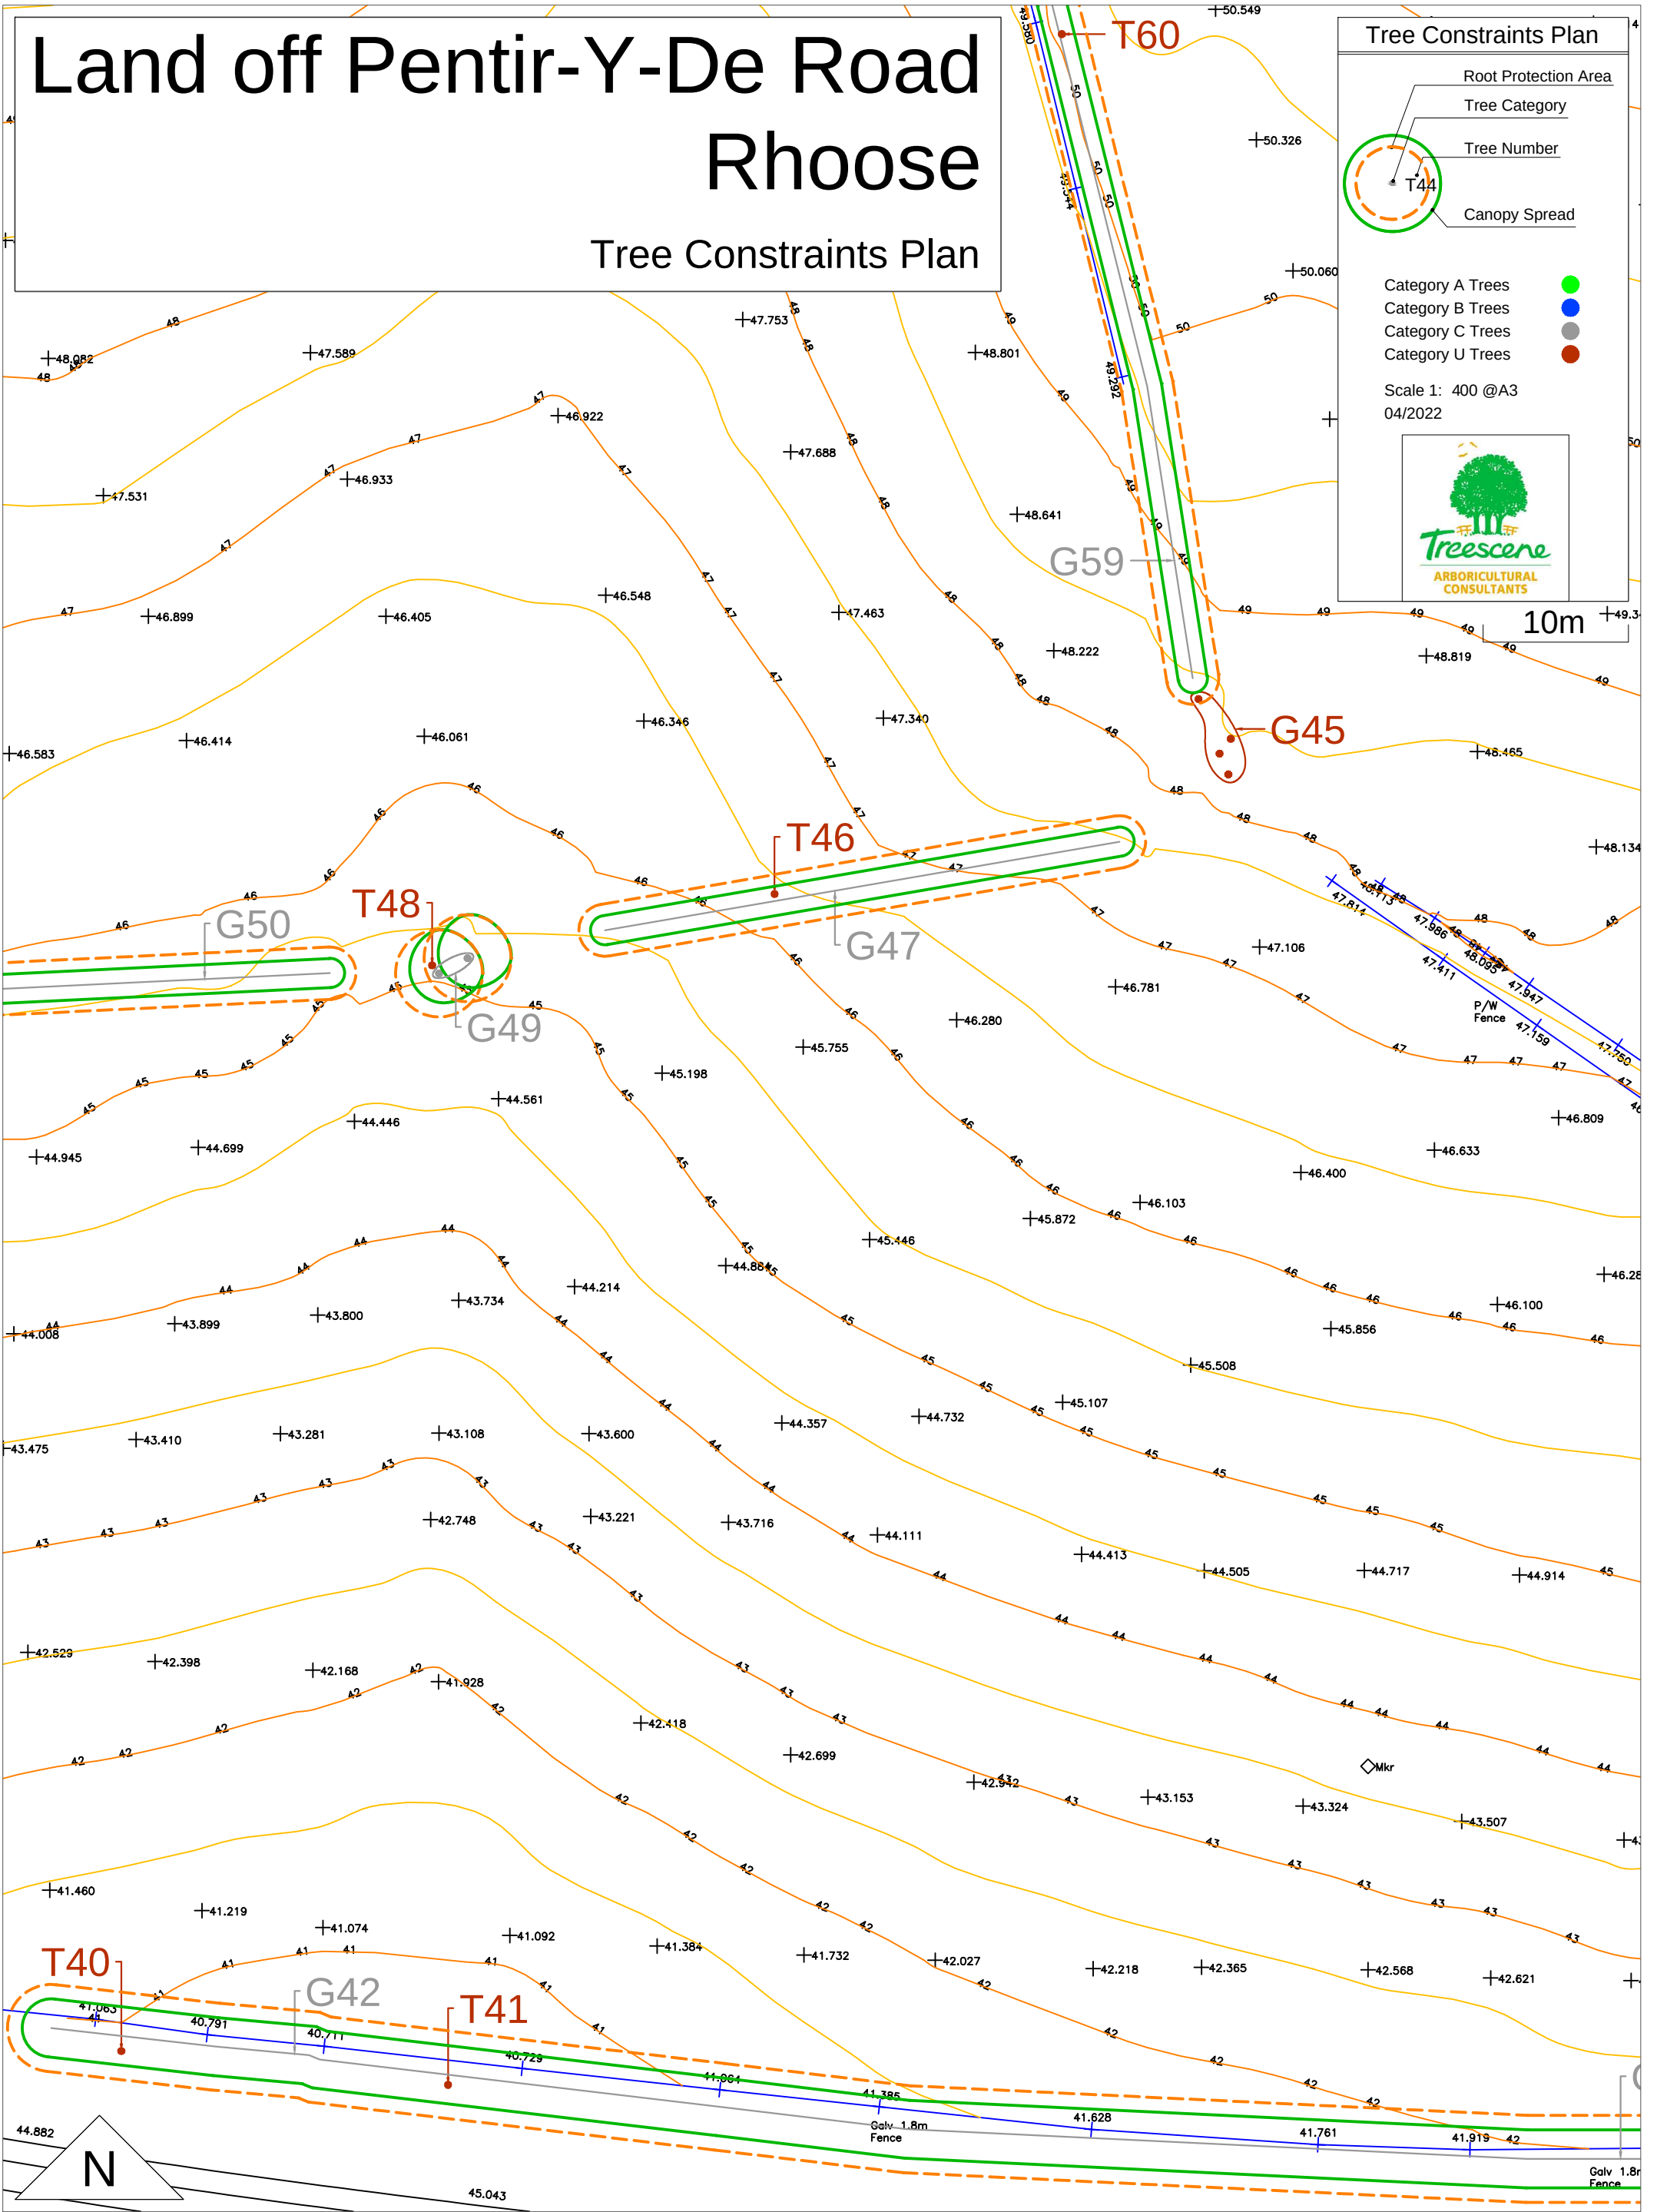


Land off Pentir-Y-De Road

Rhoose

Tree Constraints Plan

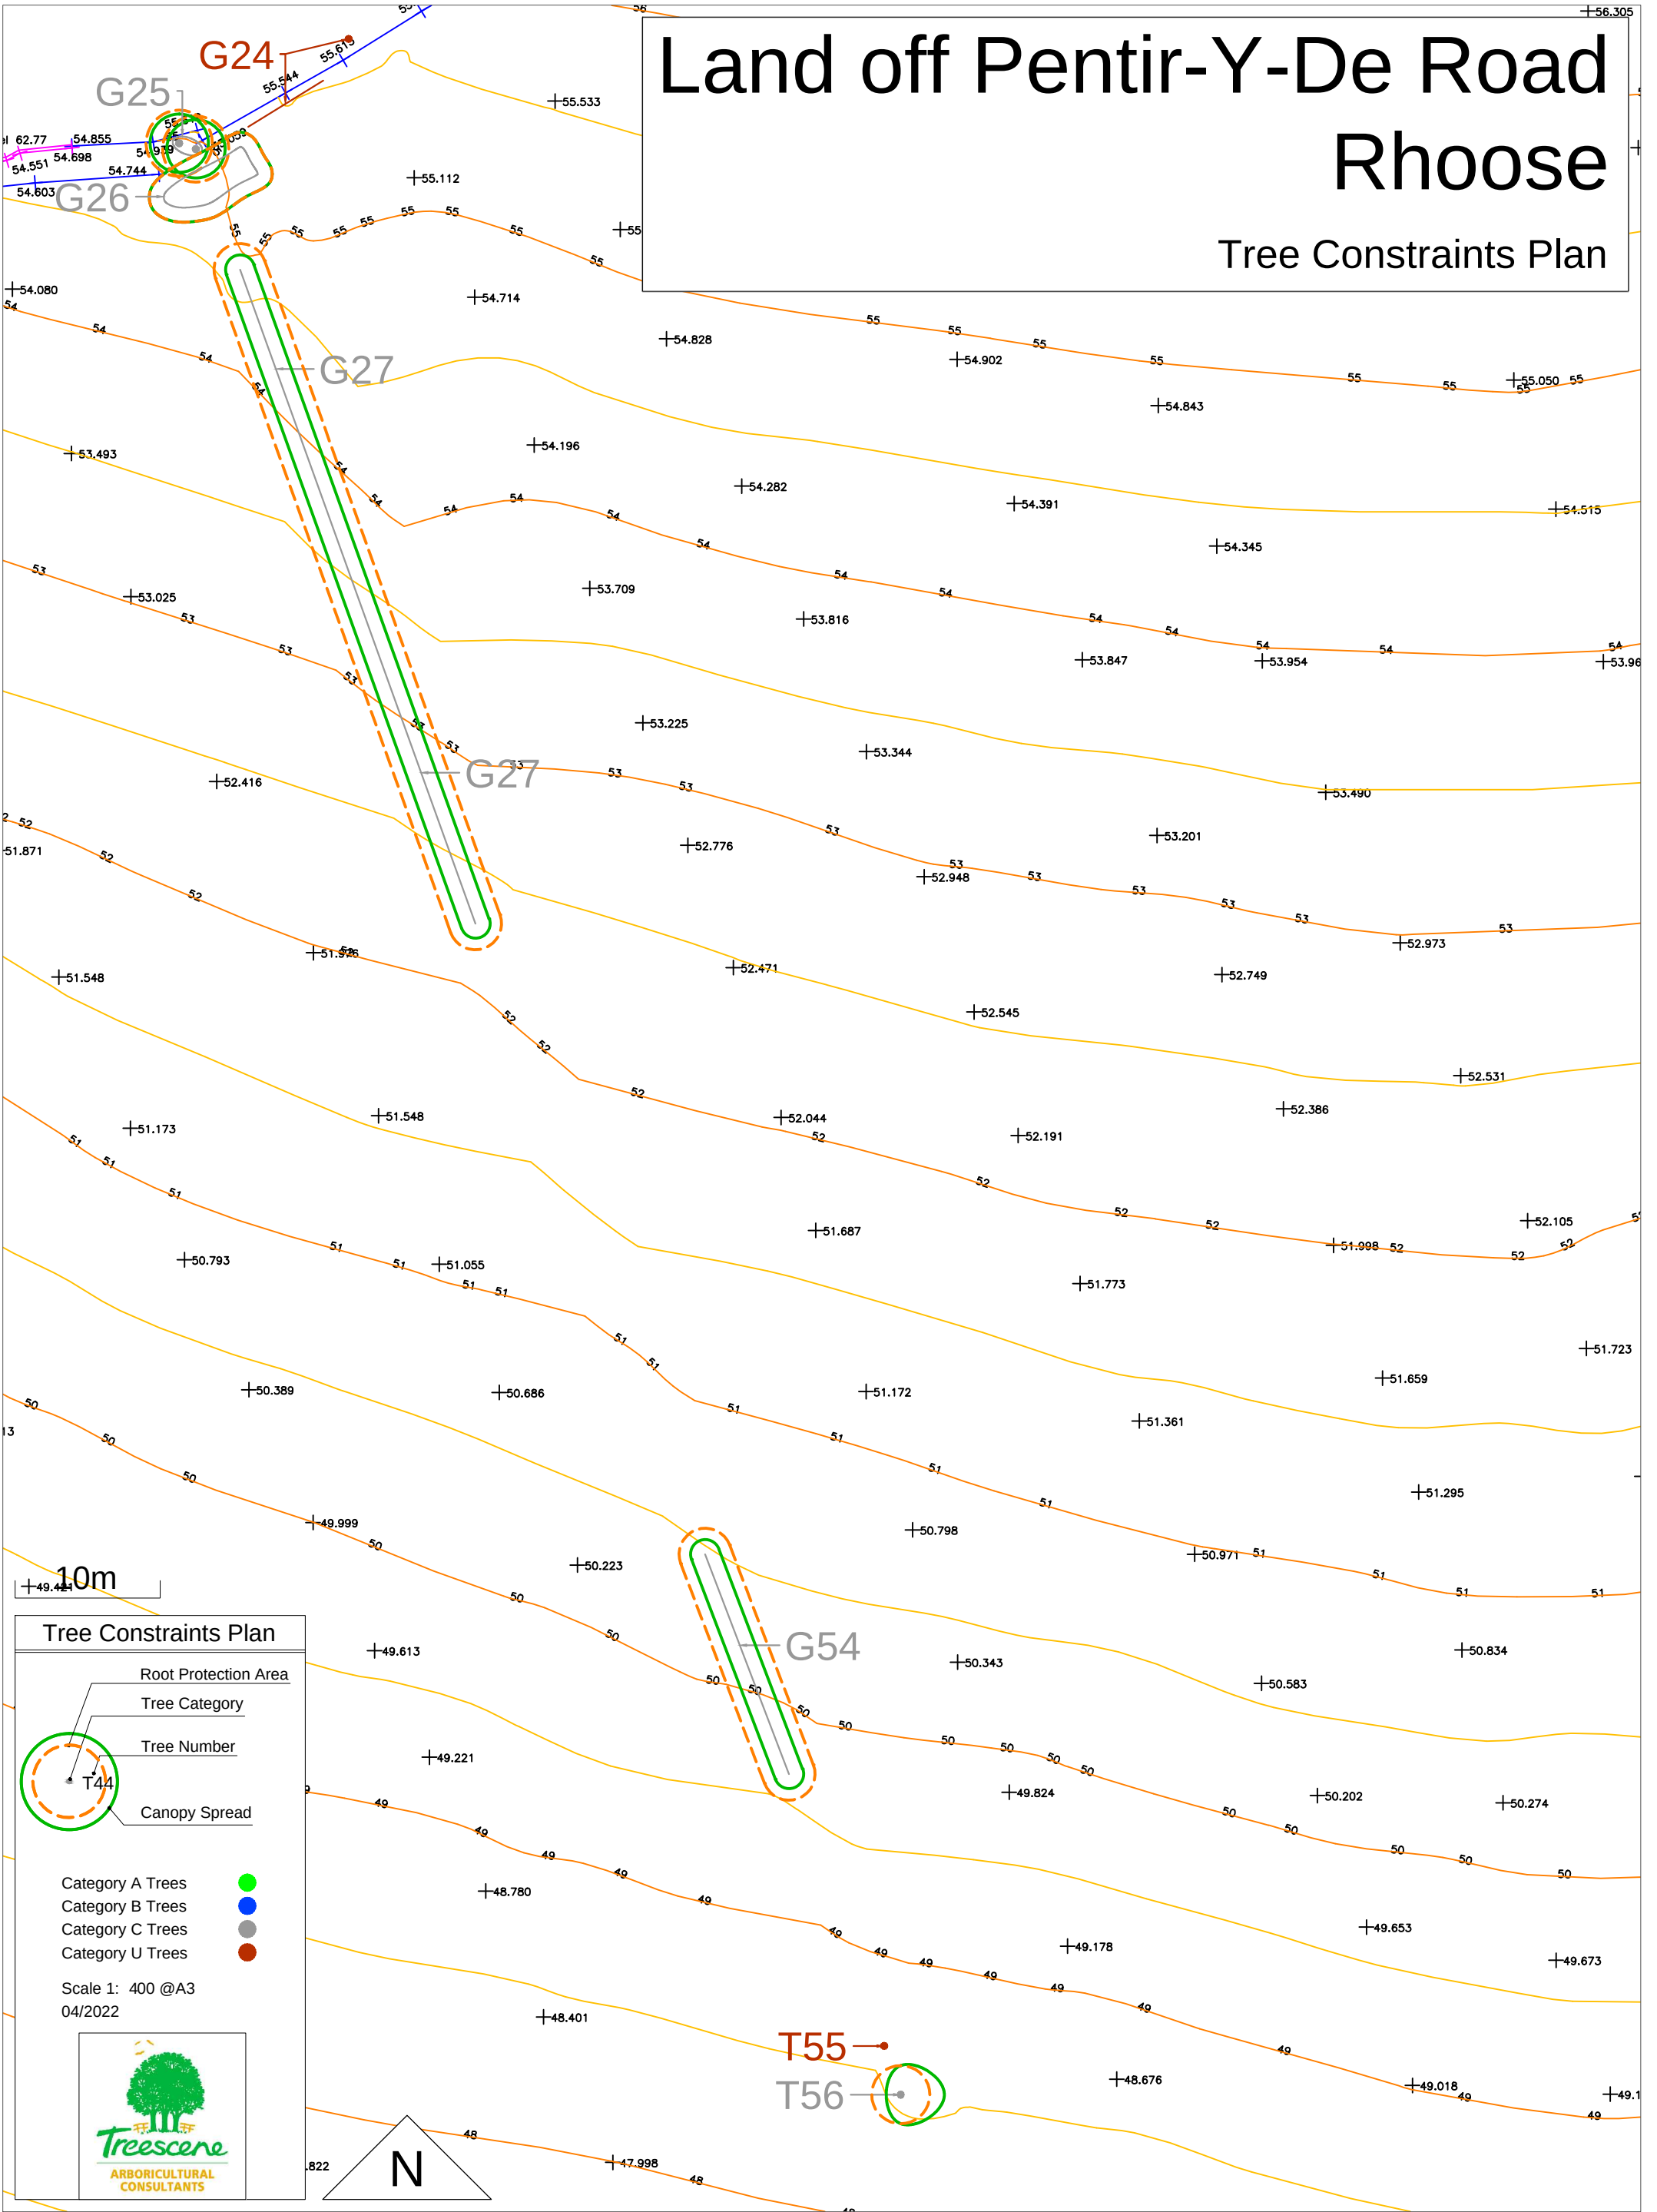


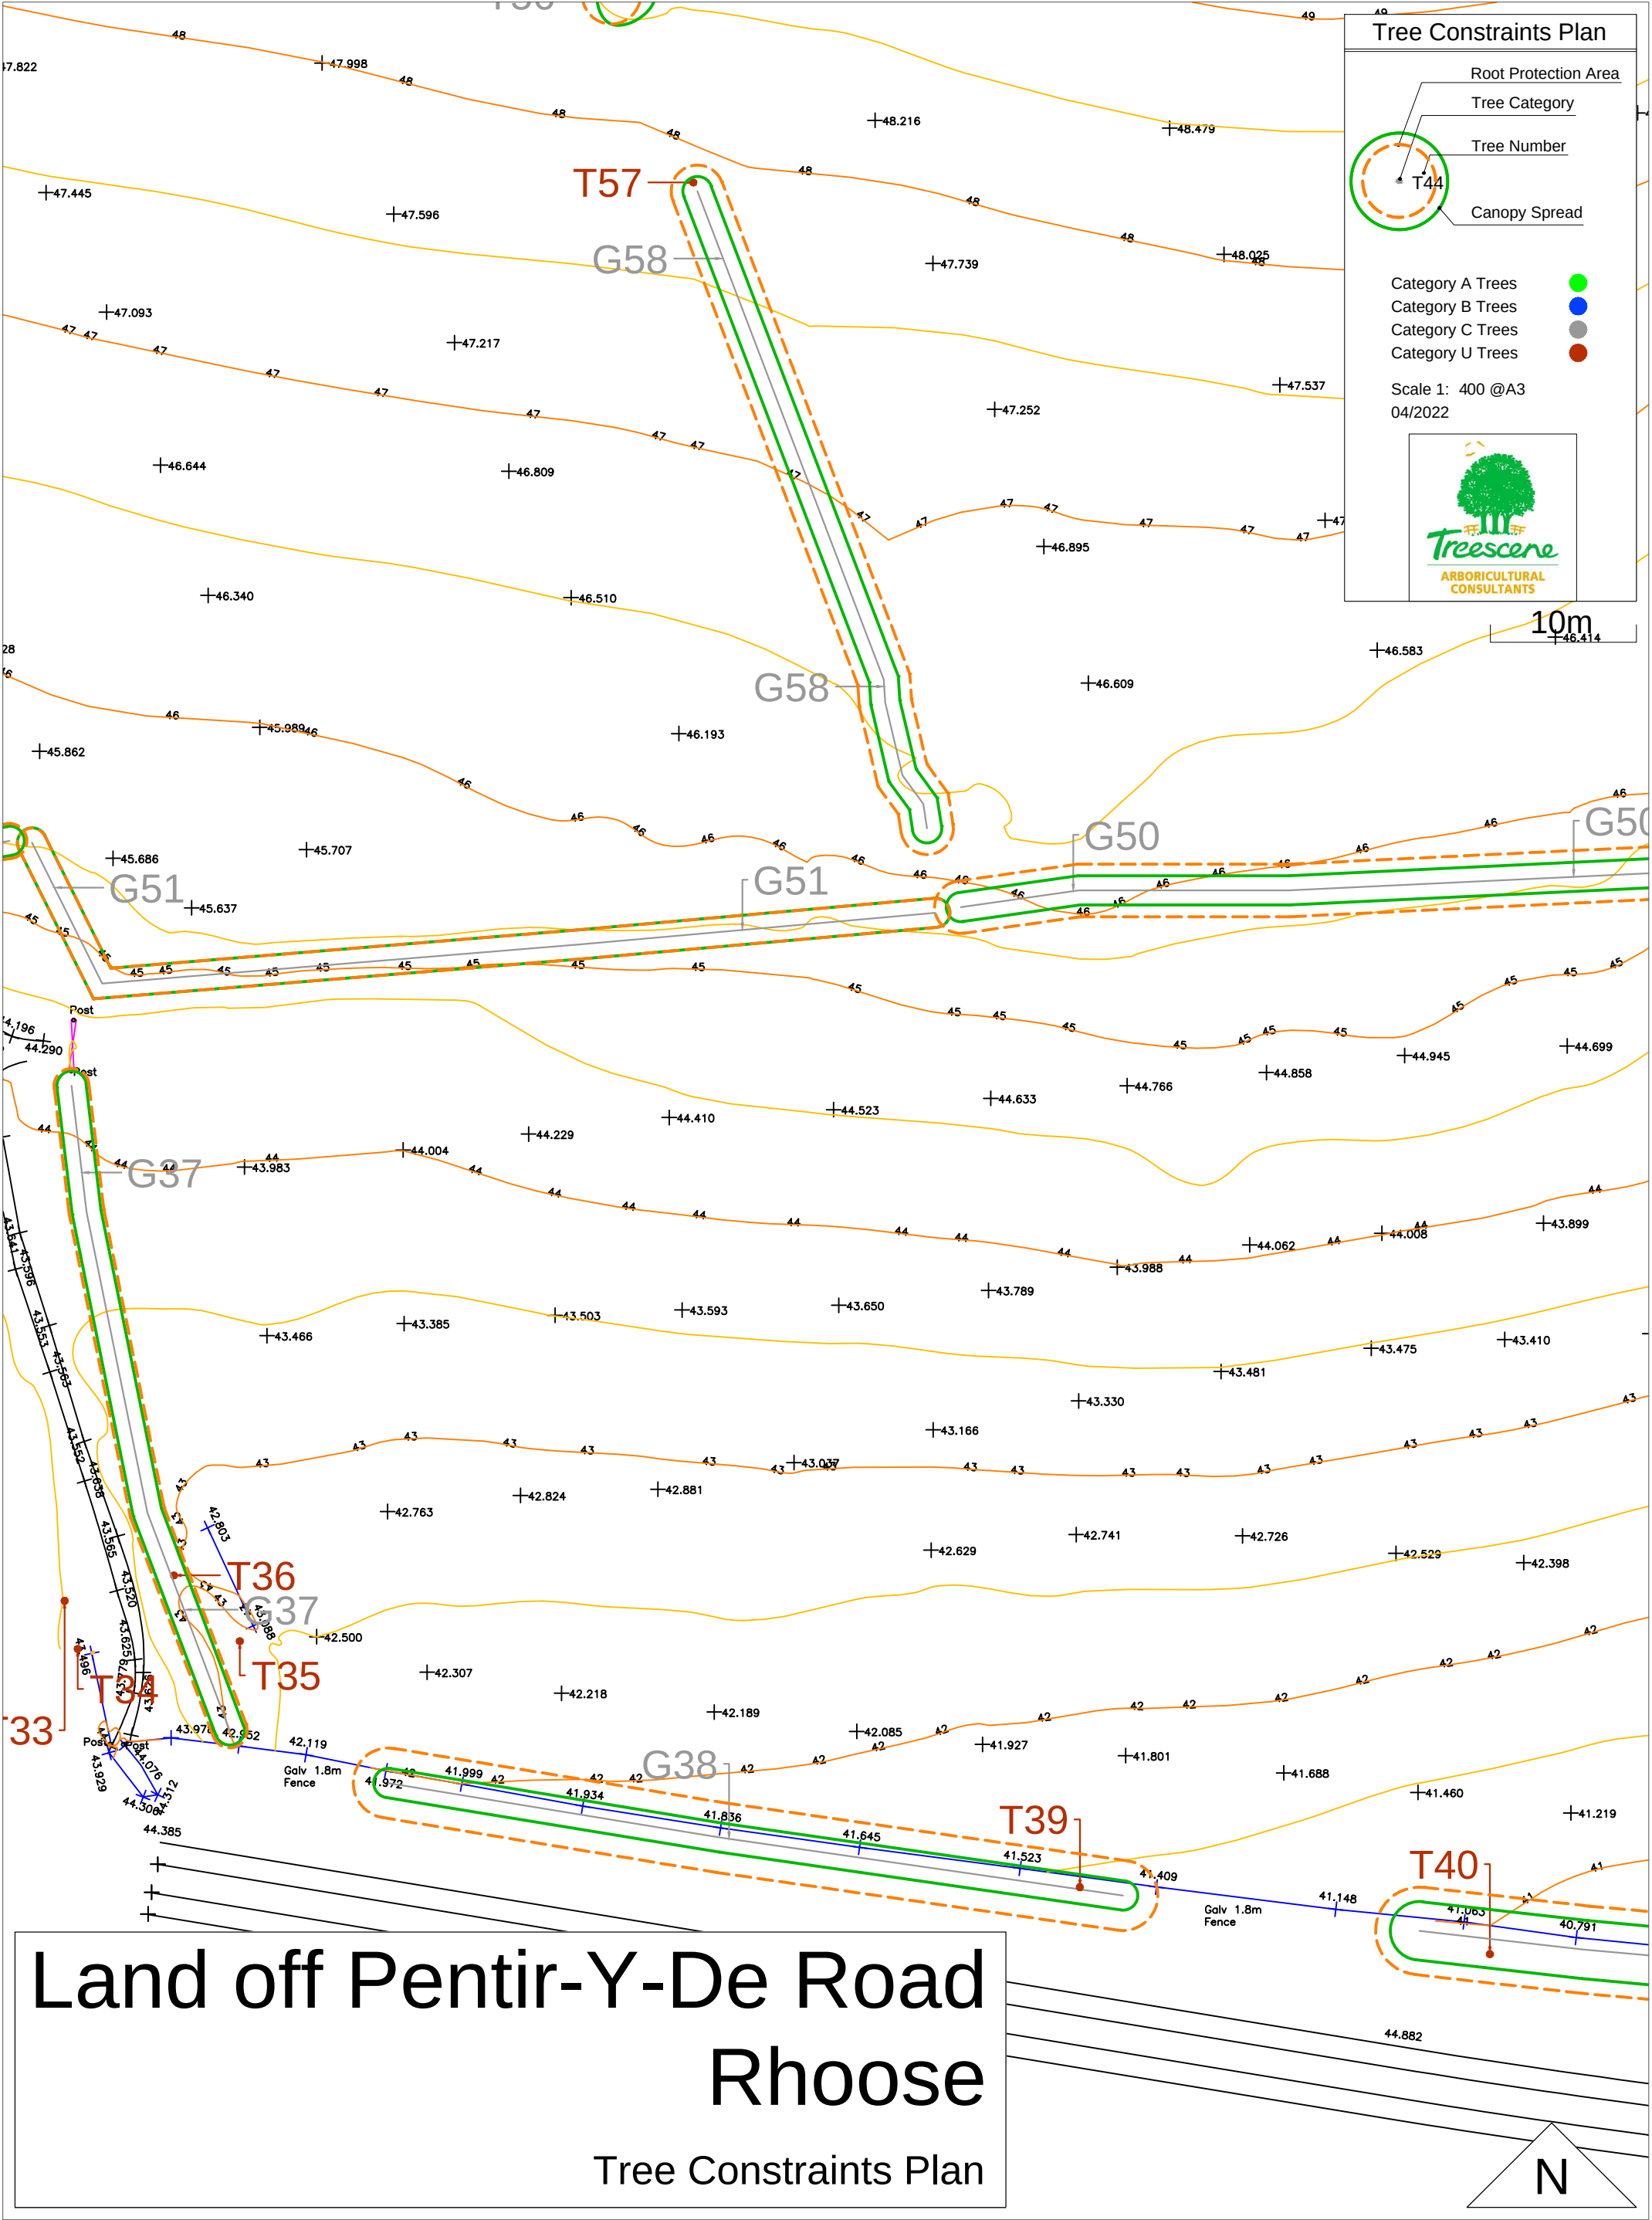

Land off Pentir-Y-De Road

Rhoose

Tree Constraints Plan

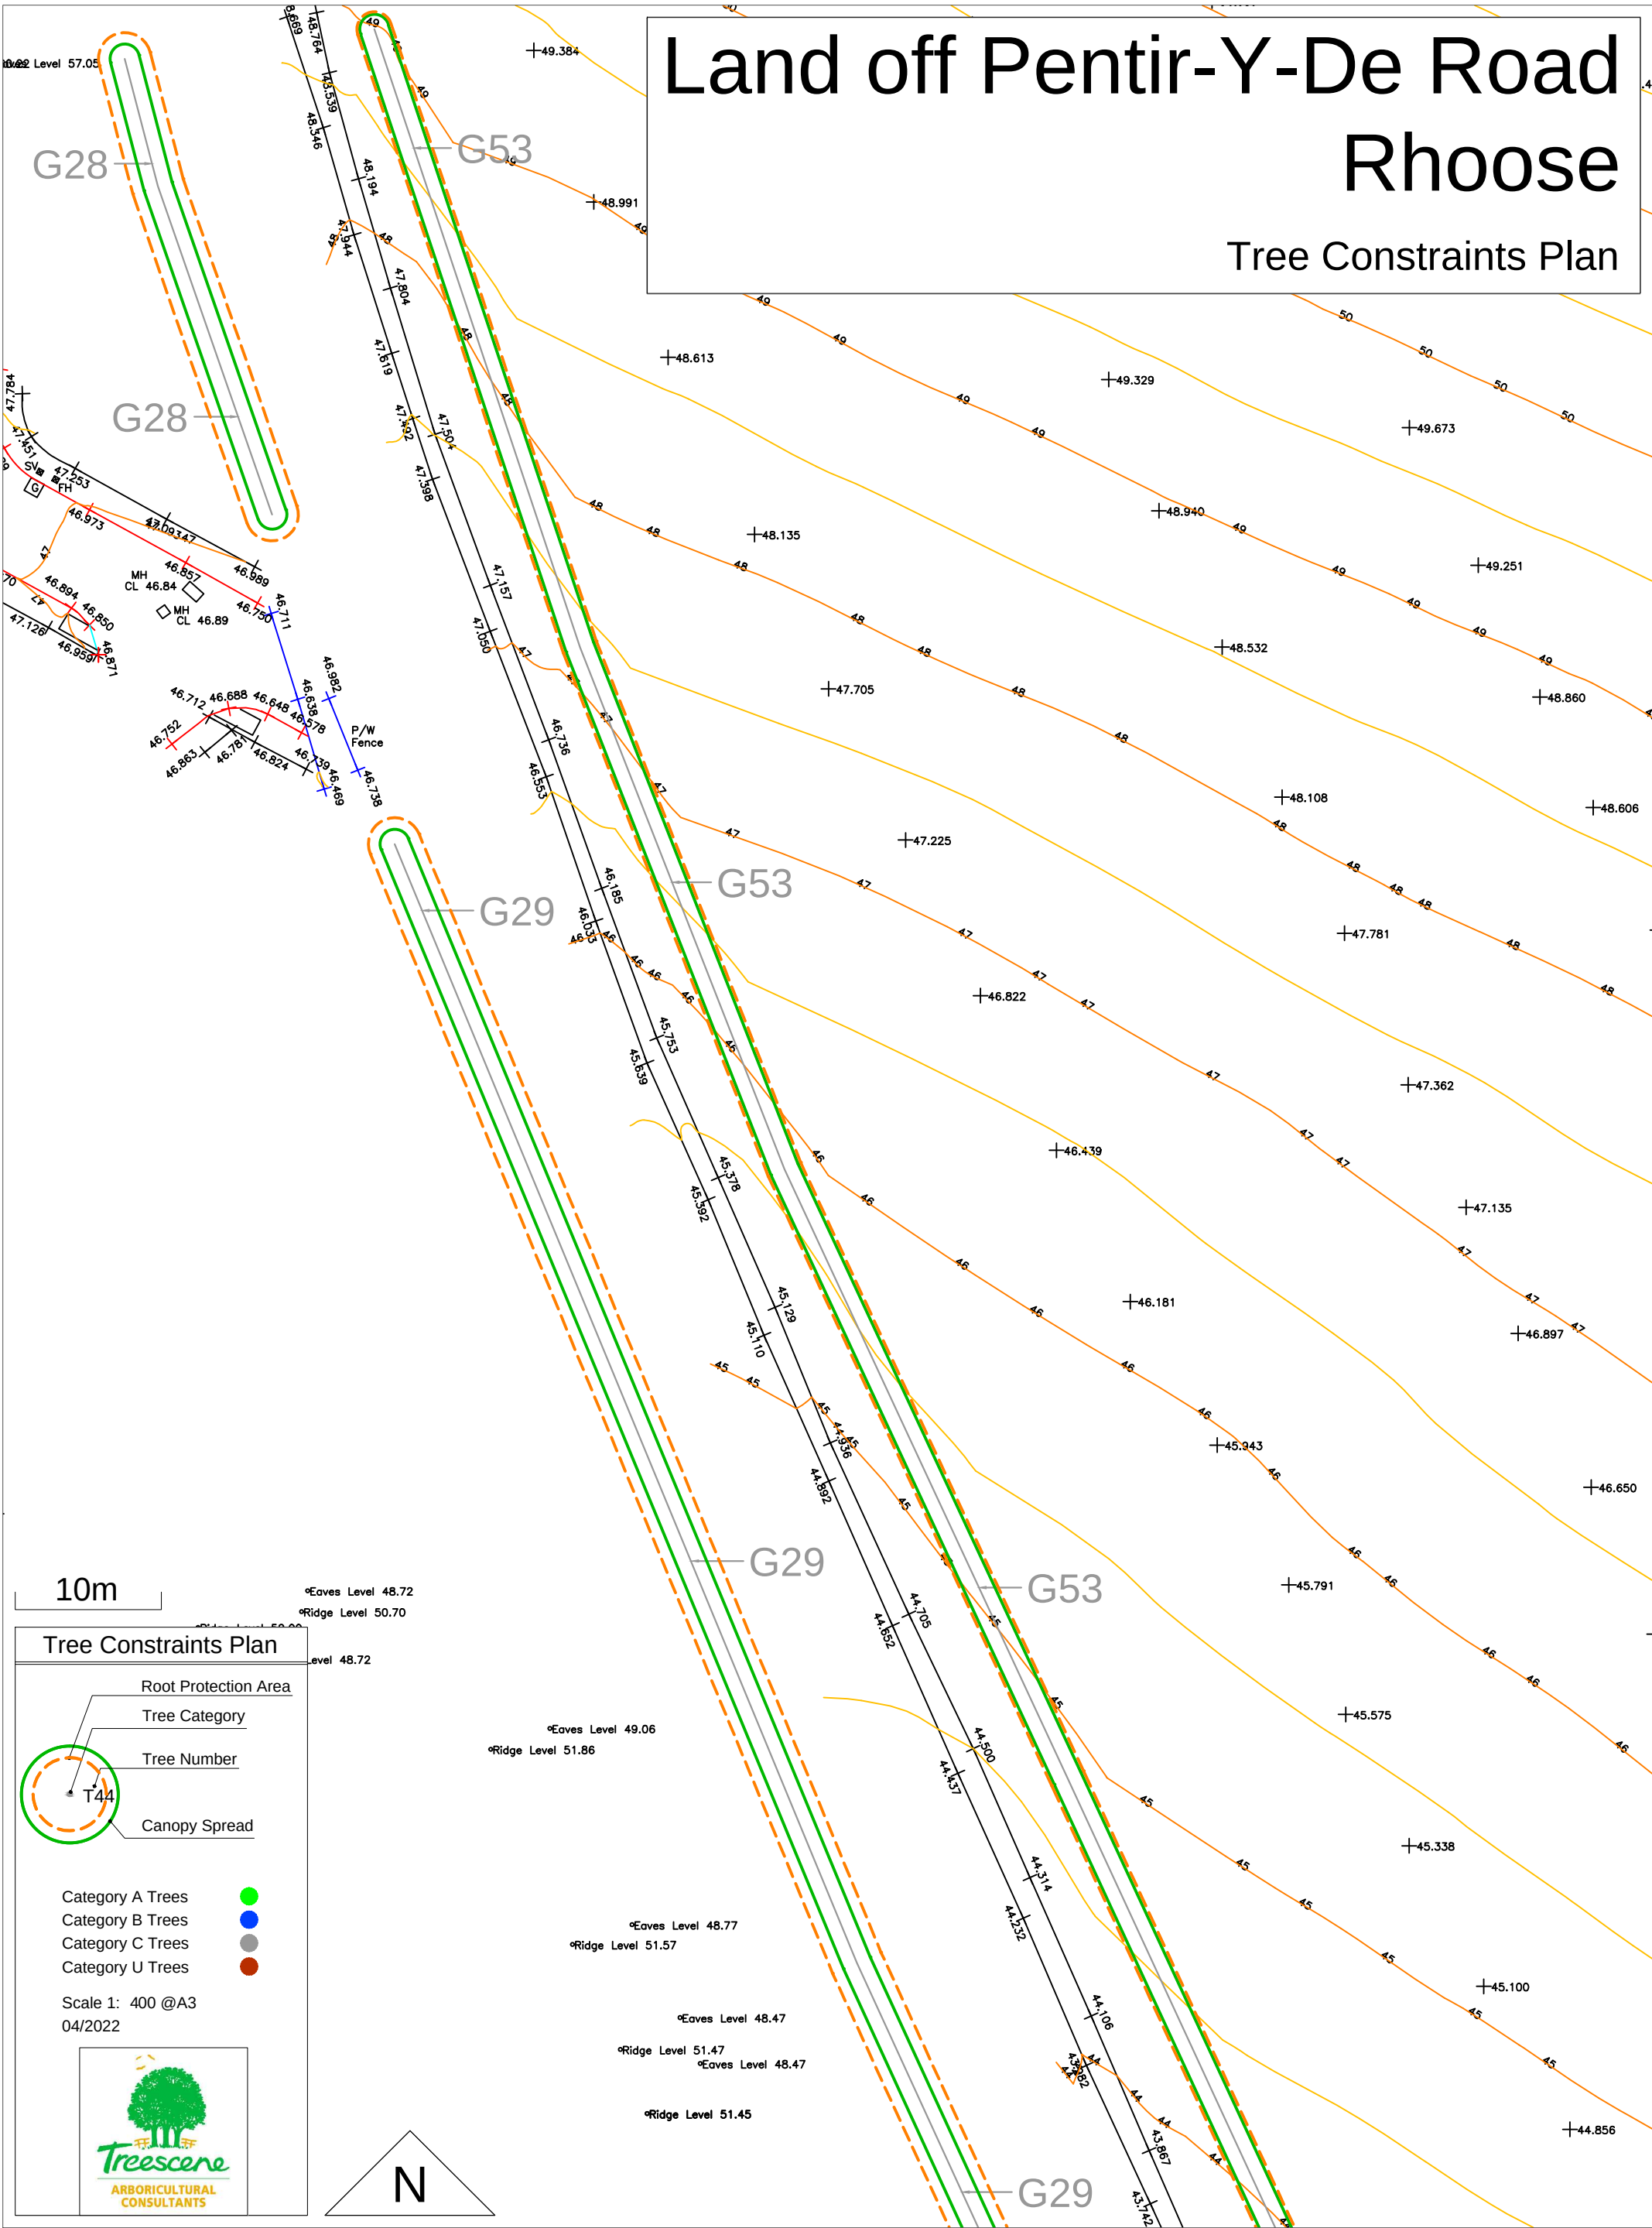

Land off Pentir-Y-De Road Rhoose

Tree Constraints Plan

Tree Constraints Plan

Root Protection Area
Tree Category
Tree Number
Canopy Spread

Category A Trees
Category B Trees
Category C Trees
Category U Trees

Scale 1: 400 @A3
04/2022



10m

