



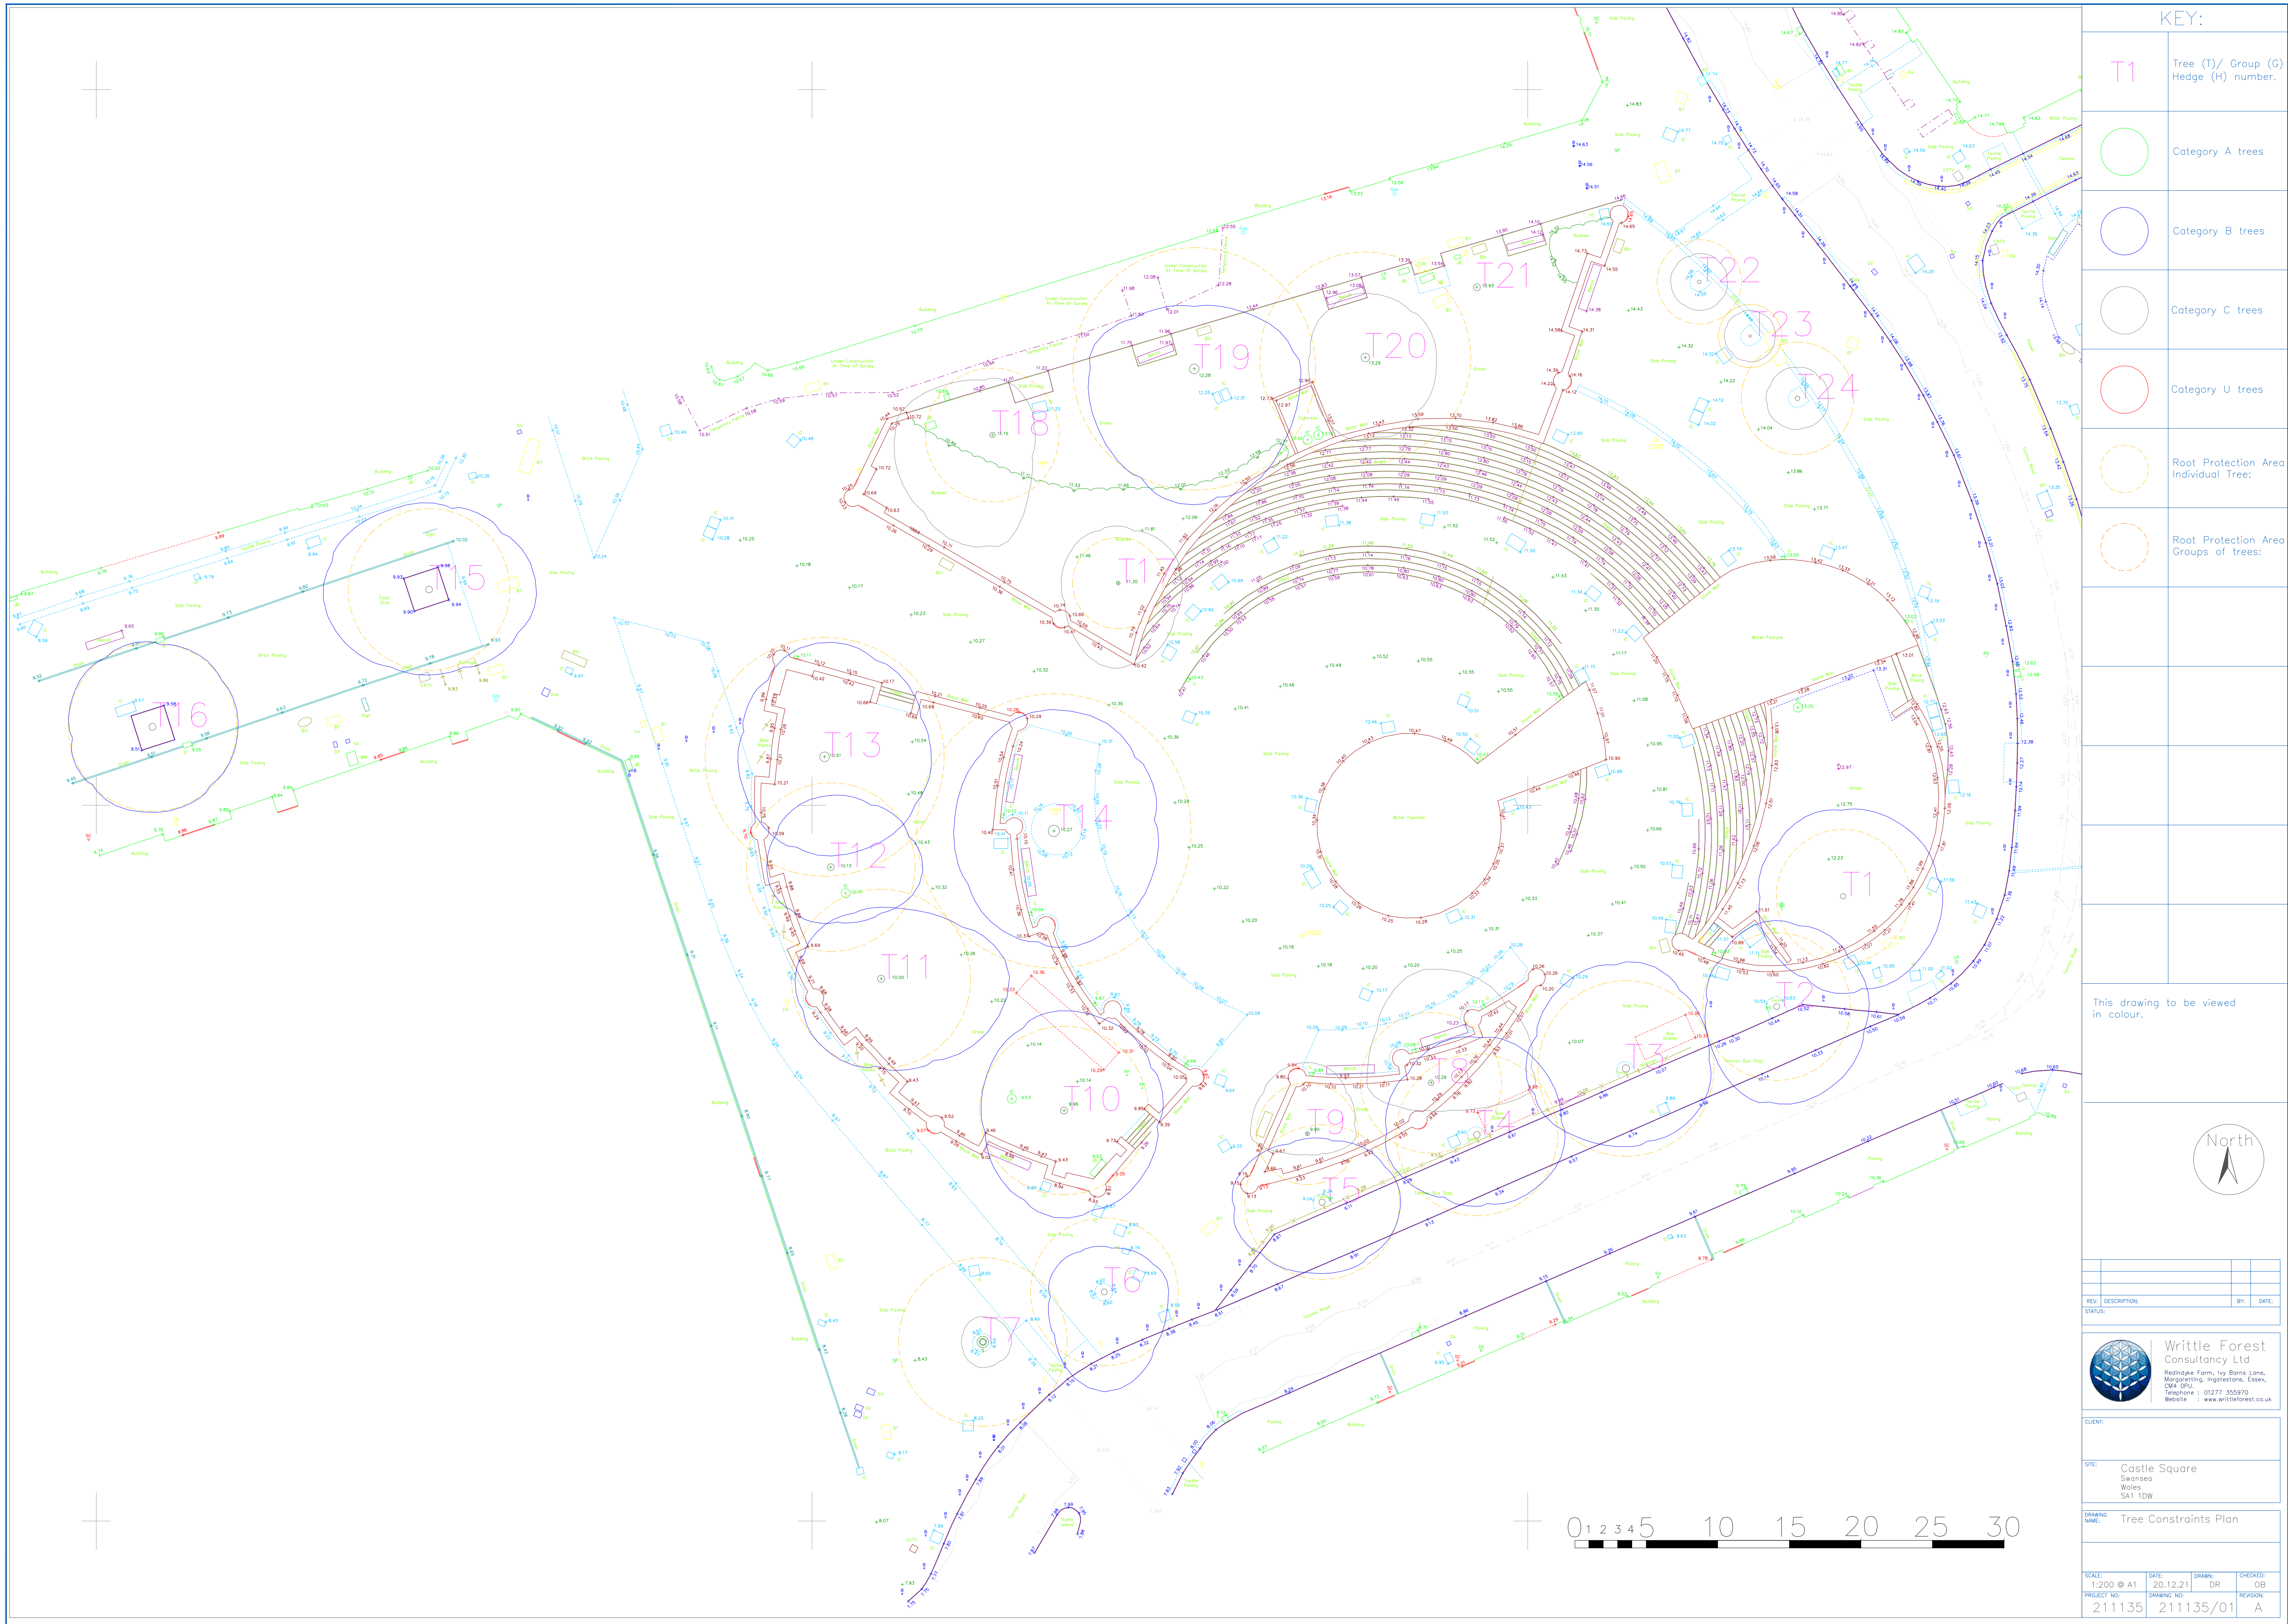


KEY:

T1


Tree (T)/ Group (G)
Hedge (H) number.

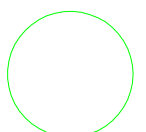


Category A trees

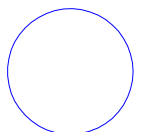

Category B trees

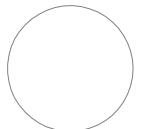


Category C trees

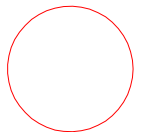

Category U trees



Root Protection Area
Individual Tree:

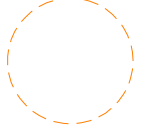

Root Protection Area
Groups of trees:

This drawing to be viewed
in colour.



REV	DESCRIPTION	BY	DATE



**Writtle Forest
Consultancy Ltd**
Redendyke Farm, Ivy Barns Lane,
Margrethall, Ingolstone, Essex,
CM4 0PU.
Telephone : 01277 355970
Website : www.writleforest.co.uk

CLIENT:

SITE: Castle Square
Swansea
Wales
SA1 1DW

DRAWING NAME: Tree Constraints Plan

SCALE	DATE	DRAWN	CHECKED
1:200 @ A1	20.12.21	DR	GB
PROJECT NO.	DRAWING NO.	REVISION	
211135	211135/01	A	